
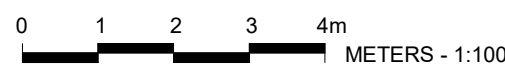


Notes

- All dimensions to be checked on site
- Do not scale off this drawing
- All dimensions are shown in mm unless otherwise stated
- Refer to drawing issue sheet for purpose of issue
- If in doubt ask
- © Llewelyn Davies Weeks

Key Plan

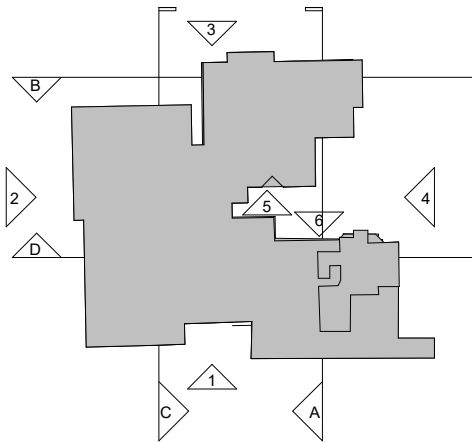

GENERAL

ROOM NAME
ROOM NUMBER
AREA IN m2

ROOM TAG

DRY LINING TYPE
REFER TO K10 SPECIFICATION/ WALL TYPE
REFER TO SERIES 210000

EXISTING FABRIC

NEW FABRIC
DRAWINGS TO BE READ IN CONJUNCTION
WITH SPECIFICATION & FINISHES
SCHEDULE/ SCHEDULE OF WORKS/ MEP &
STRUCTURAL ENGINEER'S DRAWINGS

REFER TO 000300 SERIES DWGS FOR
SECTIONS REFERRED TO ON THIS DRAWING
TO BE READ IN CONJUNCTION WITH STAGE
4 FIRE STRATEGY REPORT

DIMENSIONS ROUNDED UP OR DOWN TO
THE NEAREST WHOLE NUMBER. ALL
DIMENSIONS TO BE CONFIRMED ON SITE

LEVELS AND EXISTING BUILDING FABRIC
ARE BASED ON MURPHY GEOSPATIAL
SURVEY MGS40730 REVISION A DATED
24/02/2021

ALL ORIGINAL ELEMENTS OF THE BUILDING
TO BE RETAINED AND PROTECTED BEFORE
COMMENCING WORK ON SITE

FOR ALL MEP INFORMATION REFER TO CPW
DRAWINGS

ALL DIMENSIONS TO BE CHECKED ON SITE.

ALL EXISTING FEATURES ARE TO BE
RETAINED UNLESS THEY ARE SPECIFICALLY
MARKED FOR
AMENDMENT/REMOVAL/DEMOLITION OR
REFURBISHMENT.

TYPICAL WINDOW CODE EXAMPLE:

W - 00 - 08
Window Floor Window No.

W - WINDOW
SG - SECONDARY GLAZING

TYPICAL DOOR CODE EXAMPLE:

ID - 00 - HAE - 08
Internal Door Floor Department Door No.

ID - INTERNAL DOOR
ED - EXTERNAL DOOR

Project Status

REV	DESCRIPTION	DATE	BY	CHK
P01	For Tender	28/03/21	FM	LD
P02	For Review and Approval	03/12/21	FM	LD
P03	For Planning Amendments	28/03/22	ZAK	LD

Structural Consultant Services Consultant
CAMPBELL REITH CPW

Cost Consultant

RIDGE AND PARTNERS

Project Title

HILLINGDON HOSPITAL - THE FURZE

Client

**THE HILLINGDON HOSPITAL NHS
FOUNDATION TRUST**

Drawing Title

PROPOSED FIRST & SECOND FLOOR LEVEL

Project Number

LD20 192.00

Drawing Number

THHFP1-LDW-ZZ-ZZ-DR-A-000121

Scale @ A1

1 : 100

Architects

Revision

- P03

Date

28/03/22


**LLEWELYN
DAVIES**

Architects | Planners | Designers
The Rookery | 3rd Floor | 2 Dyott Street | London | WC1A 1DE
T +44(0)20 7907 7900 | E london@ldavies.com


www.ldavies.com

Department Legend

Clinical Admin

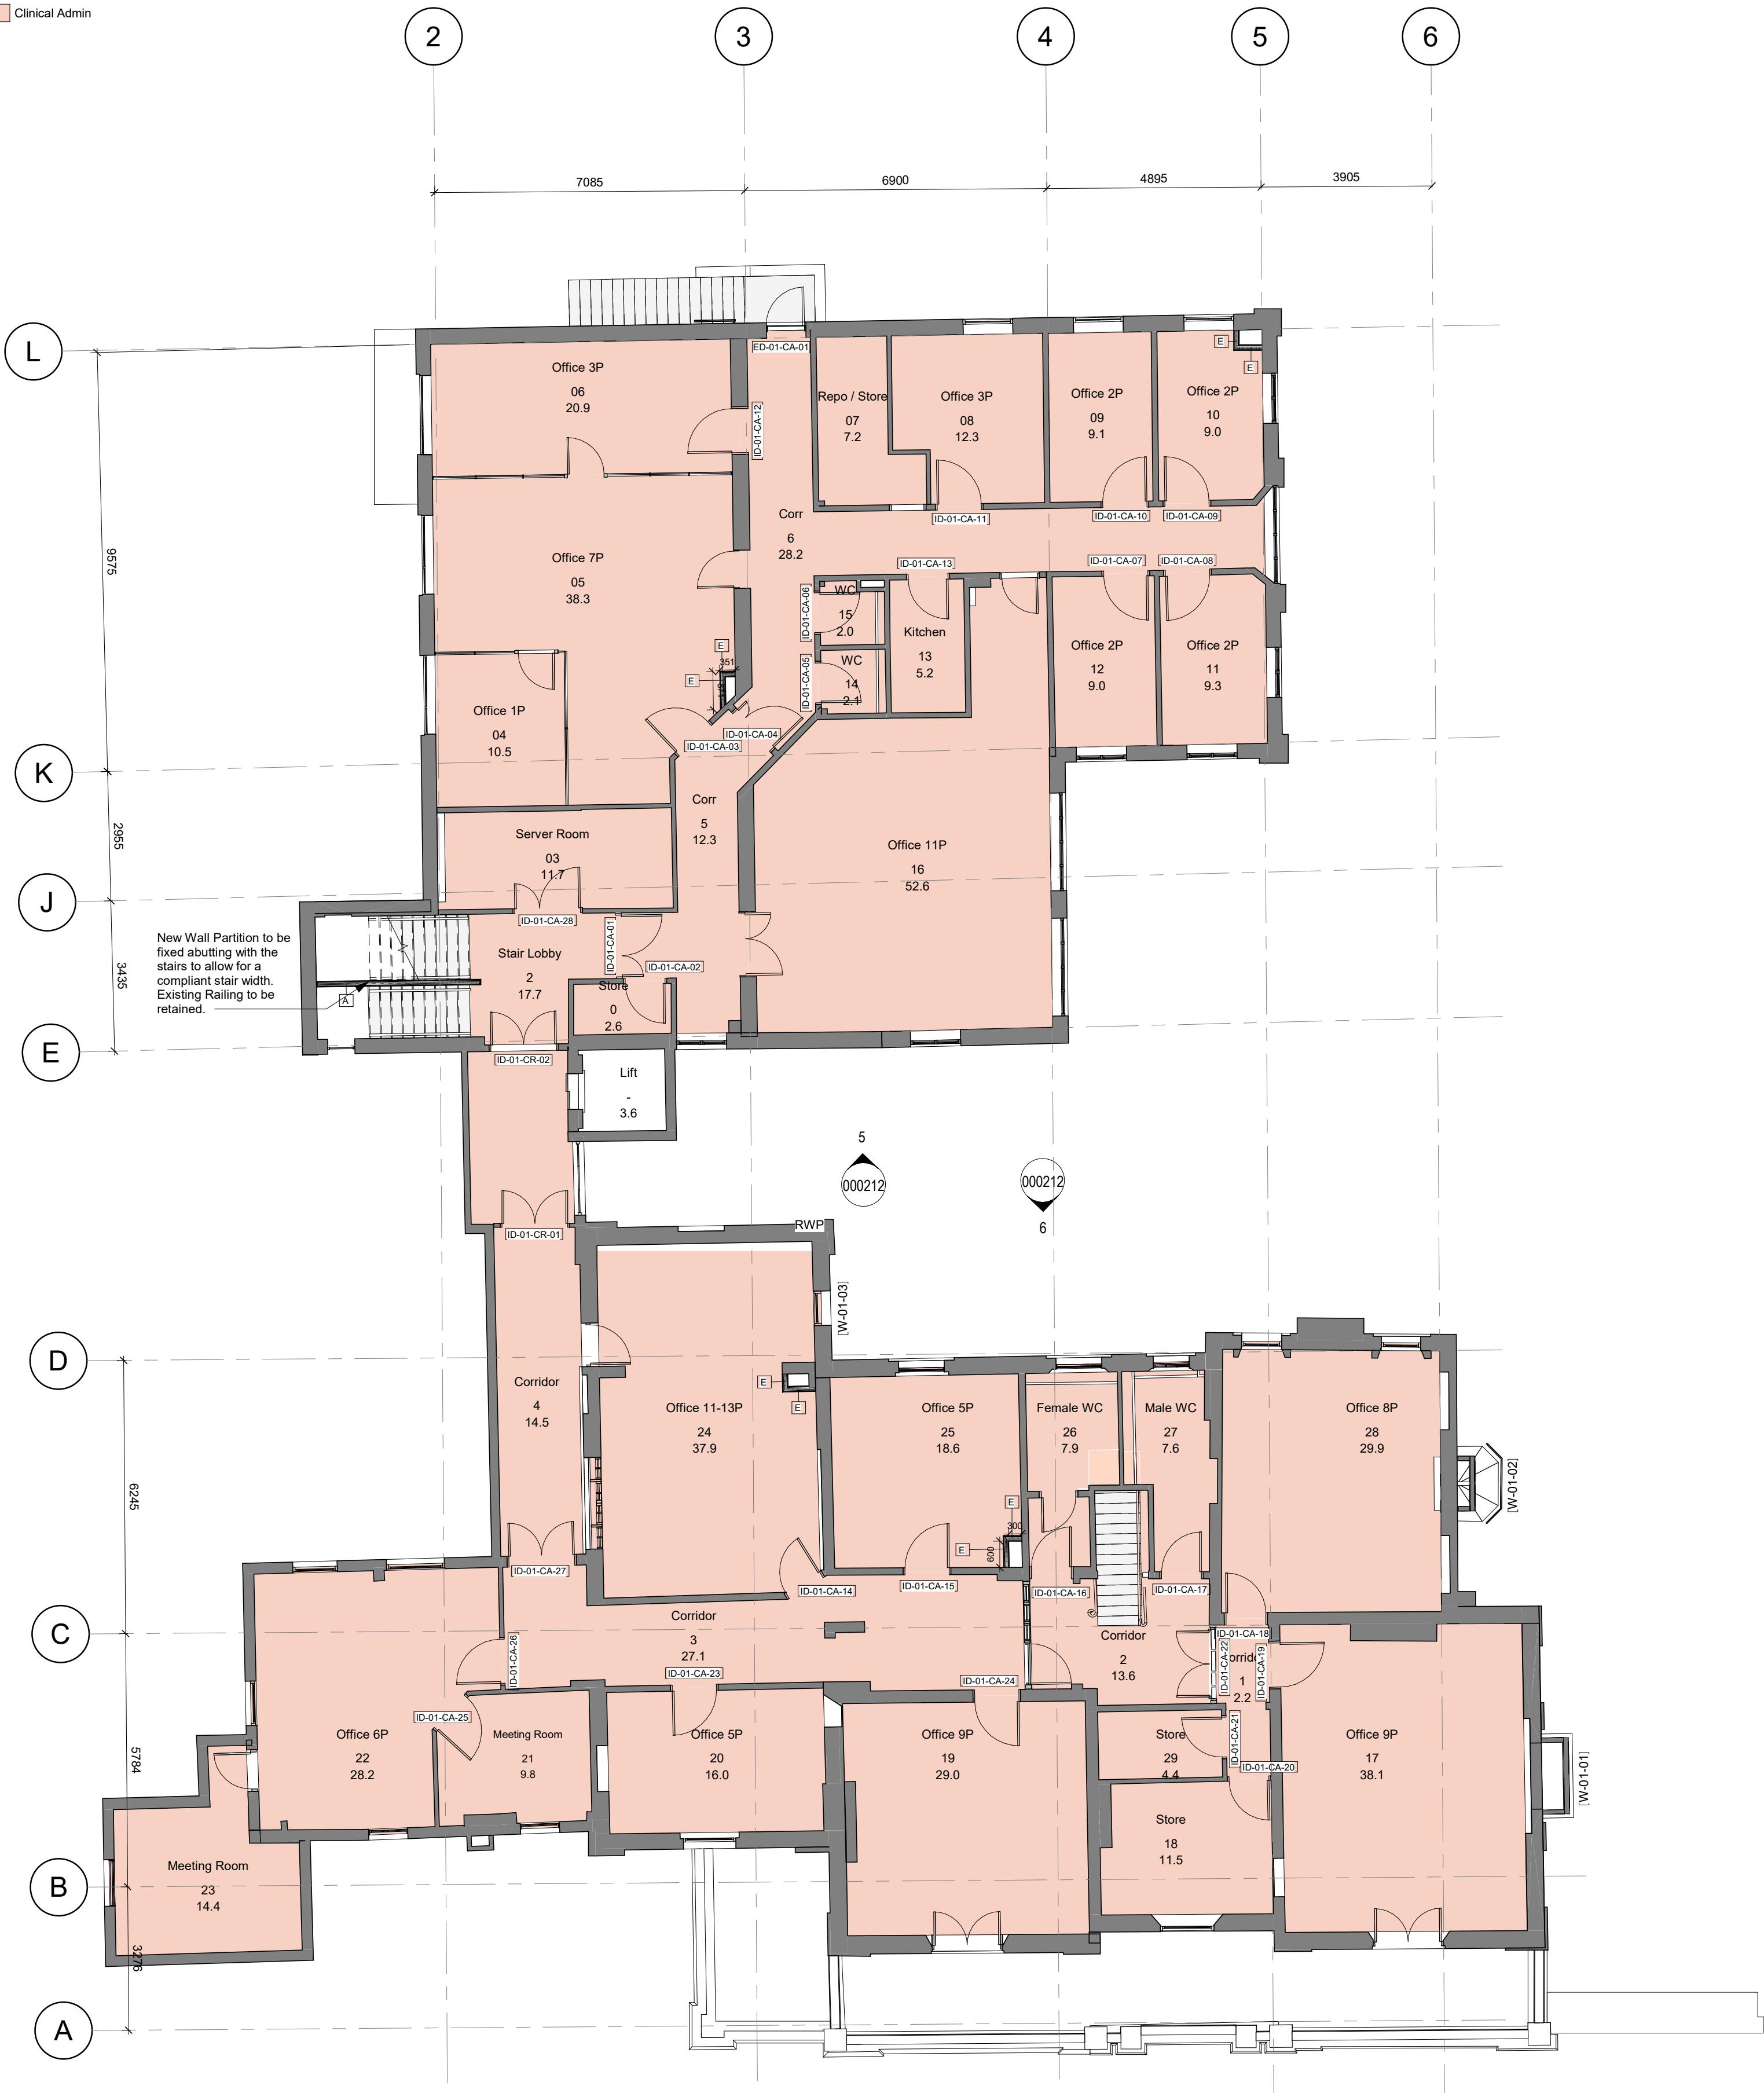

Proposed First Floor Level

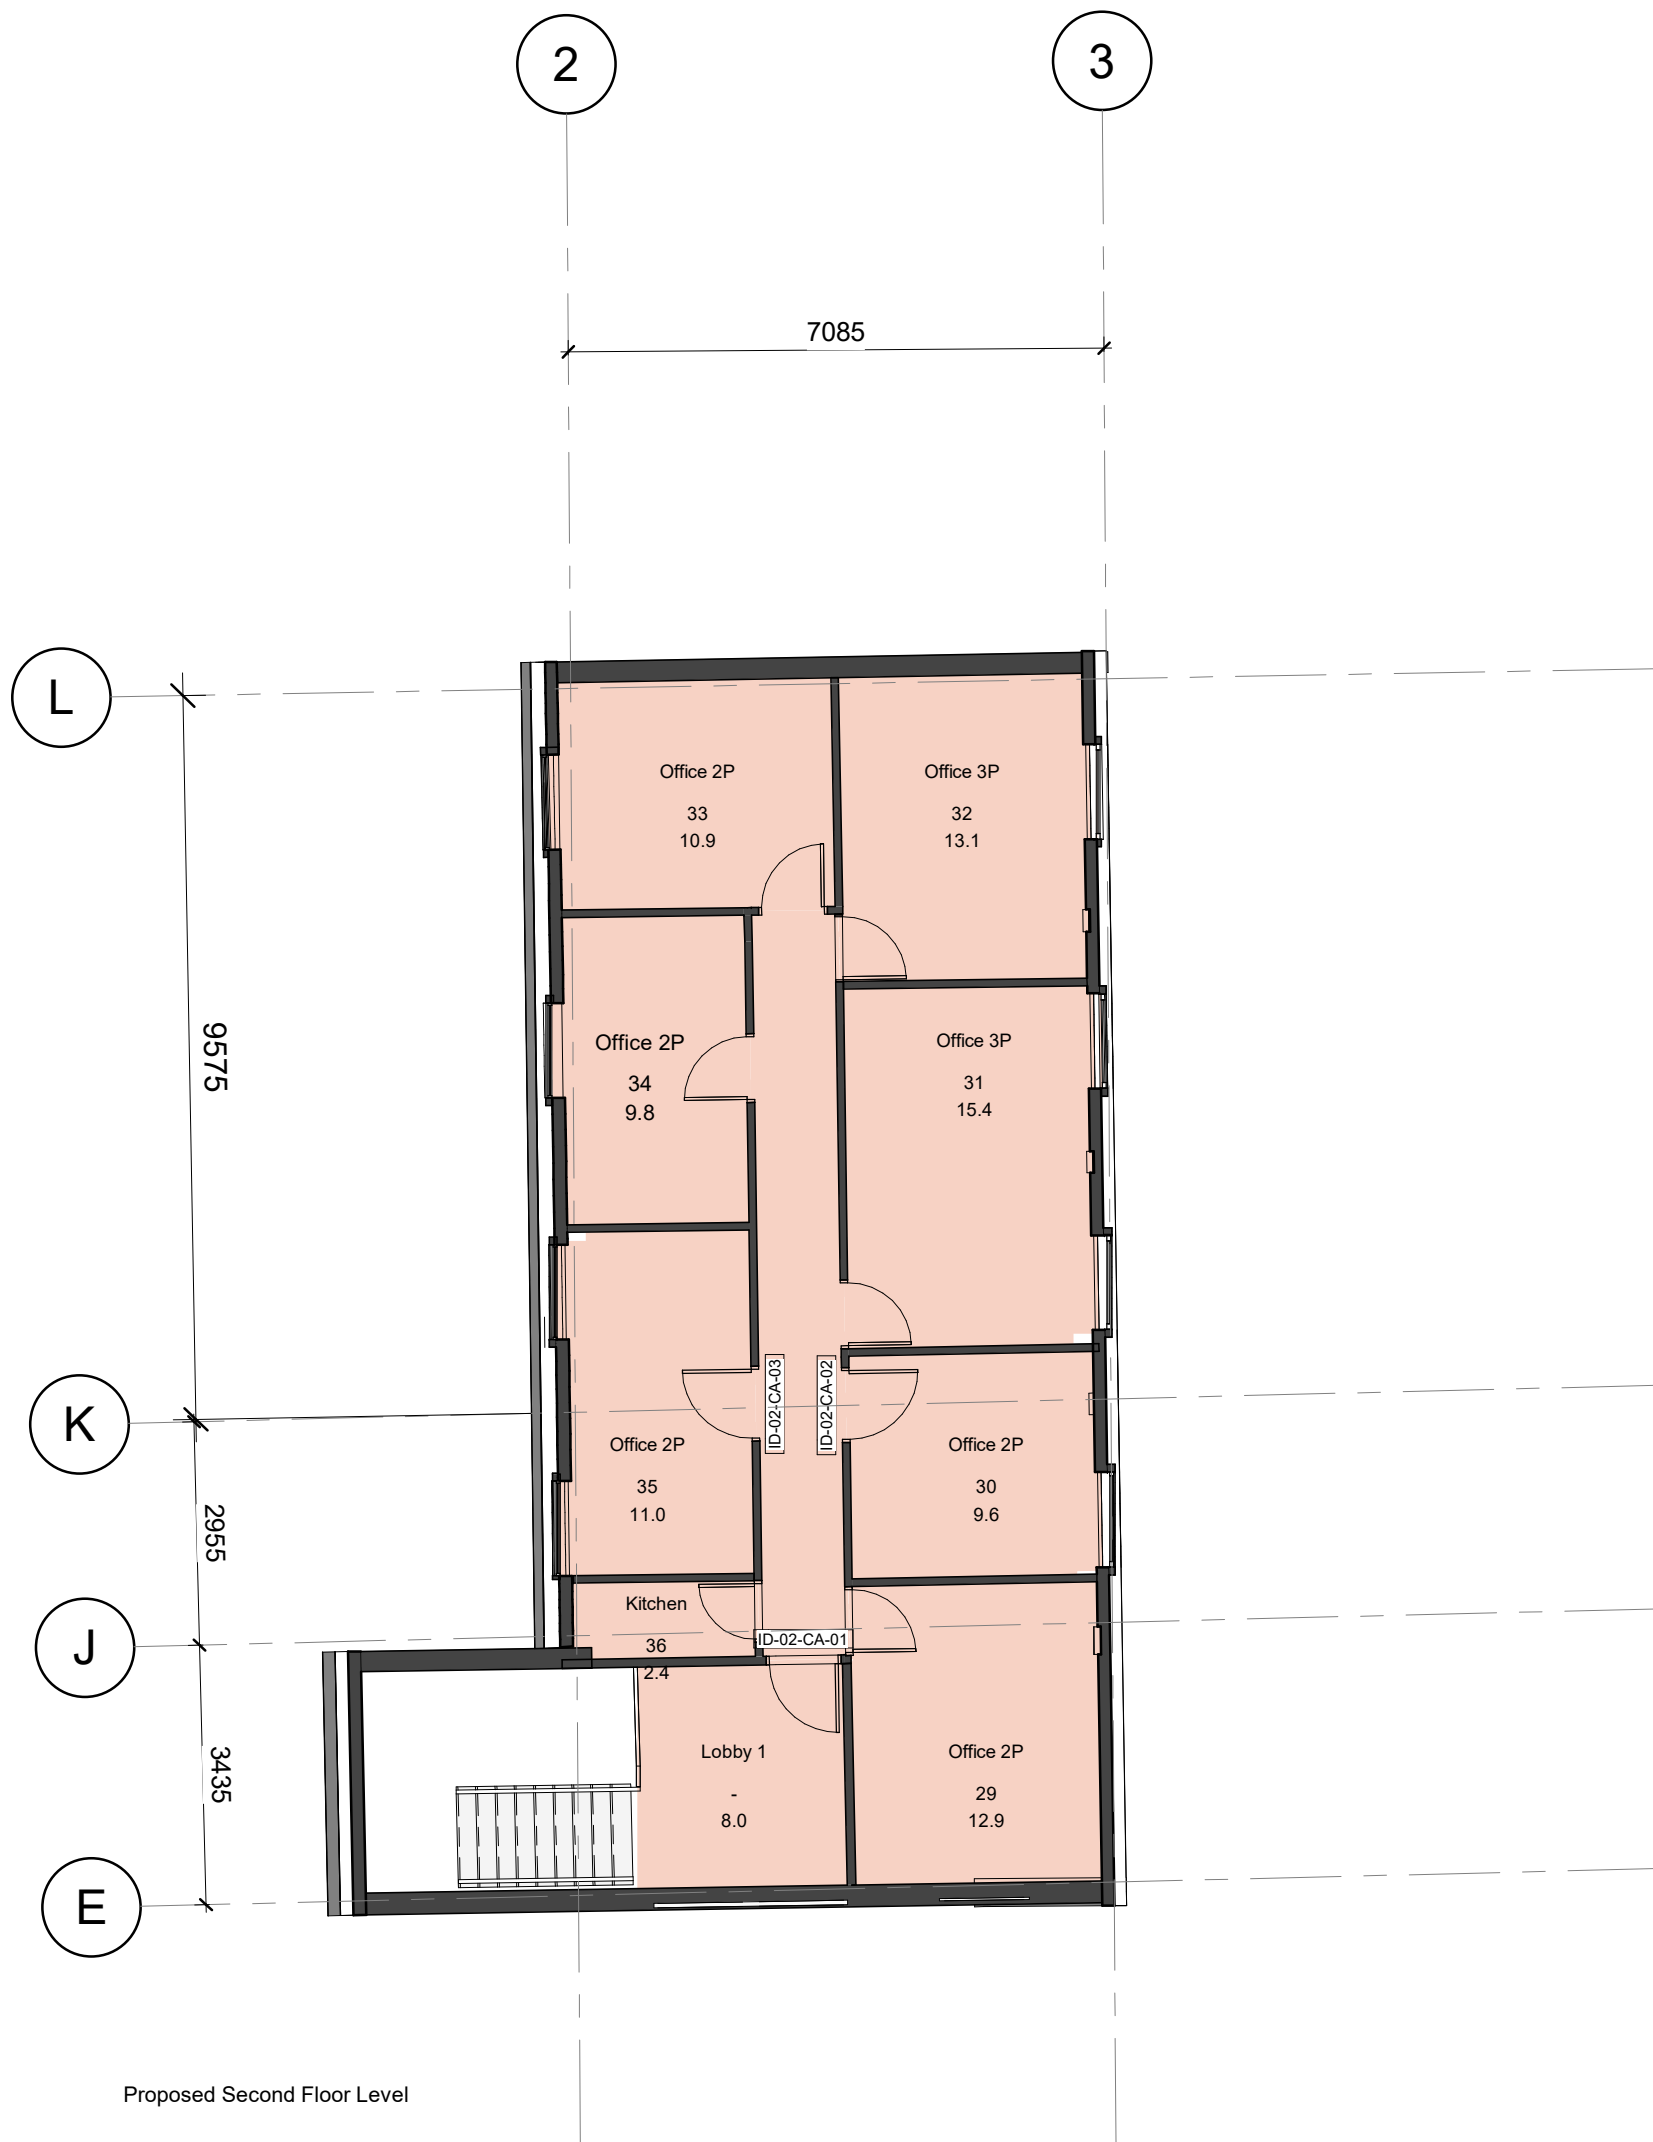

Proposed Second Floor Level