



Department Legend

- Audiology
- Circulation
- Clinical Admin
- Education and Training
- Haematology

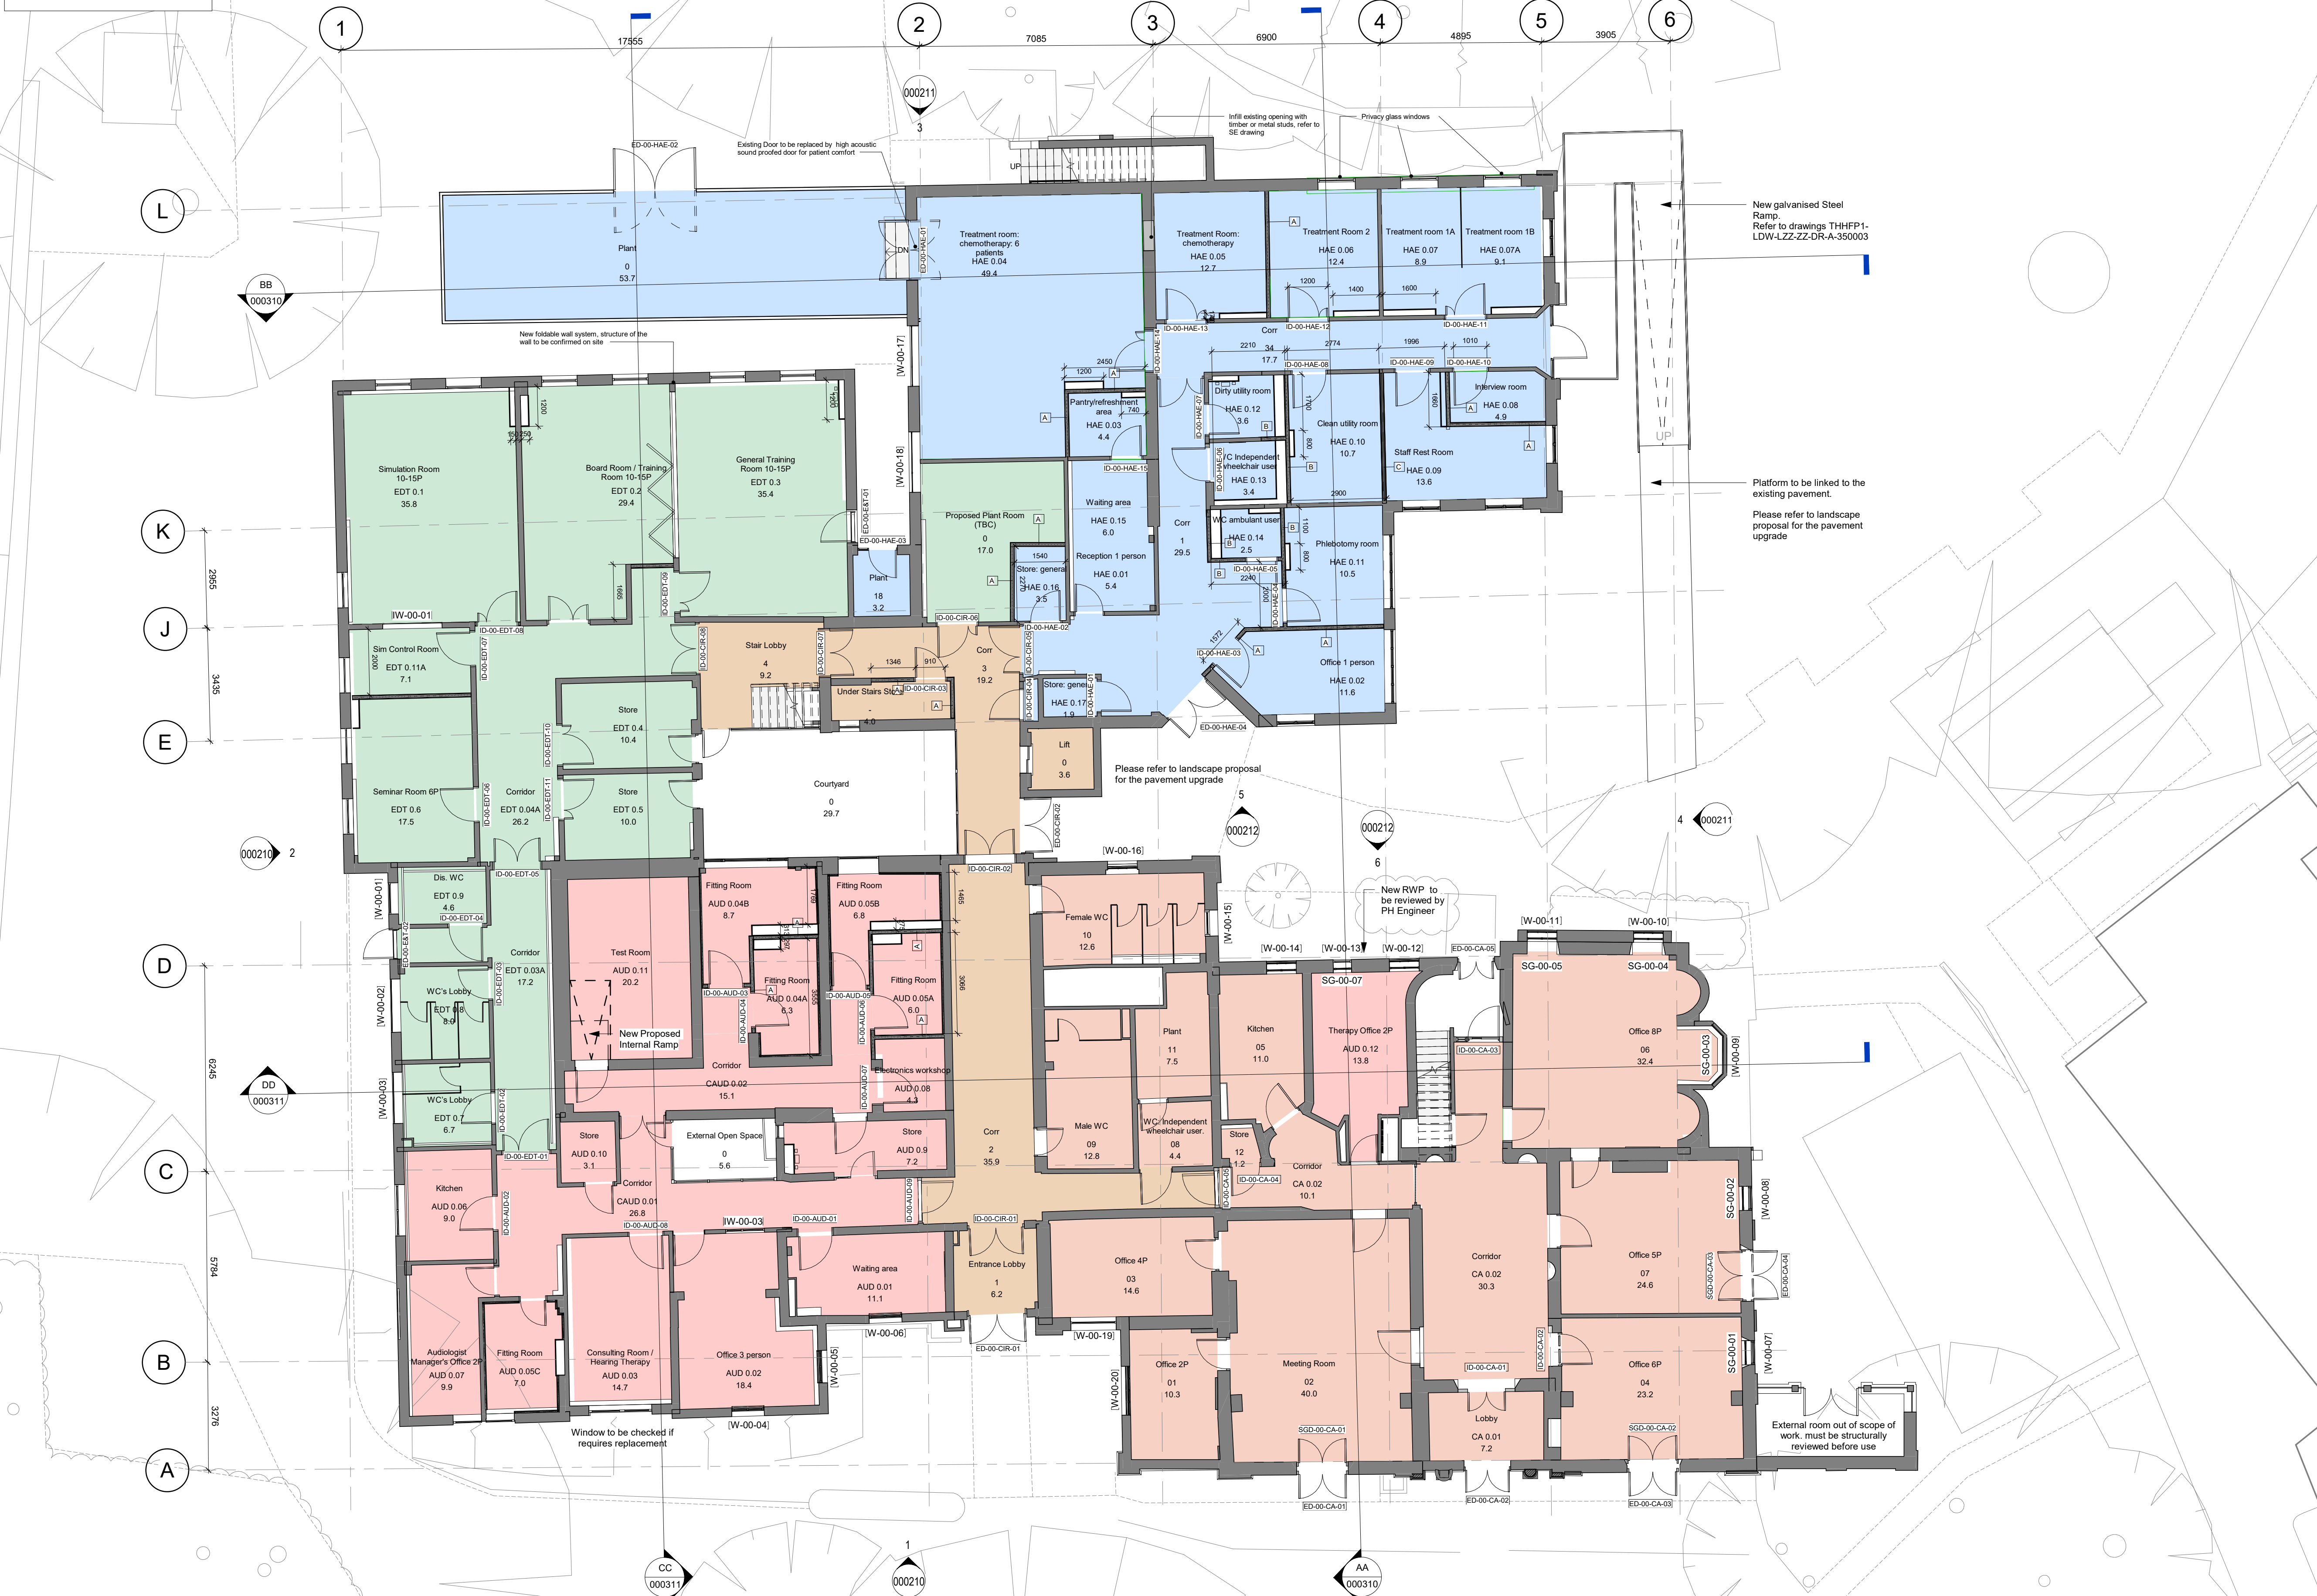

- Notes
- All dimensions to be checked on site
 - Do not scale off this drawing
 - All dimensions are shown in mm unless otherwise stated
 - Refer to drawing issue sheet for purpose of issue
 - If in doubt ask
 - © Llewelyn Davies Weeks

Key Plan

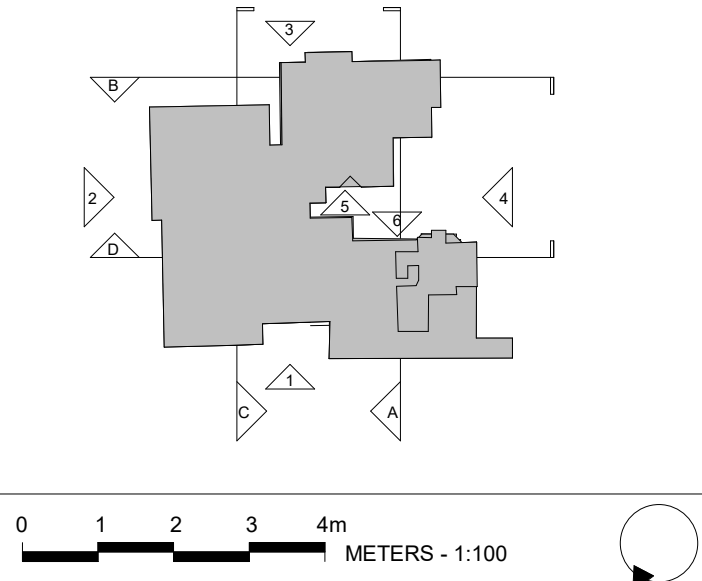

GENERAL

ROOM NAME
ROOM NUMBER
AREA IN m2

ROOM TAG

EXISTING FABRIC

NEW FABRIC

DRAWINGS TO BE READ IN CONJUNCTION WITH SPECIFICATION & FINISHES SCHEDULE/ SCHEDULE OF WORKS/ MEP & STRUCTURAL ENGINEER'S DRAWINGS.

REFER TO 000300 SERIES DWGS FOR SECTIONS REFERRED TO ON THIS DRAWING TO BE READ IN CONJUNCTION WITH STAGE 4 FIRE STRATEGY REPORT

DIMENSIONS ROUNDED UP OR DOWN TO THE NEAREST WHOLE NUMBER. ALL DIMENSIONS TO BE CONFIRMED ON SITE

LEVELS AND EXISTING BUILDING FABRIC ARE BASED ON MURPHY GEOSPATIAL SURVEY MSS40730 REVISION A DATED 24/02/2021

ALL ORIGINAL ELEMENTS OF THE BUILDING TO BE RETAINED AND PROTECTED BEFORE COEMNNING WORK ON SITE

FOR ALL MEP INFORMATION REFER TO CPW DRAWINGS

ALL DIMENSIONS TO BE CHECKED ON SITE

ALL EXISTING FEATURES ARE TO BE RETAINED UNLESS THEY ARE SPECIFICALLY MARKED FOR AMENDMENT/REMOVAL/DEMOLITION OR REFURBISHMENT.

TYPICAL WINDOW CODE EXAMPLE:

W - 00 - 08

Window Floor Window No.

W - WINDOW
SG - SECONDARY GLAZING

TYPICAL DOOR CODE EXAMPLE:

ID - 00 - HAE - 08

Internal Door Floor Department Door No.

ID - INTERNAL DOOR
ED - EXTERNAL DOOR

Project Status

REV	DESCRIPTION	DATE	BY	CHK
P01	For Tender	03/09/21	FM	LD
P02	For Tender	10/09/21	FM	LD
P03	For Tender	28/09/21	FM	LD
P04	For Review and Approval	03/12/21	FM	LD
P05	For Planning Amendments	28/03/22	ZAK	LD

Structural Consultant
CAMPBELL REITH

Services Consultant
CPW

Cost Consultant
RIDGE AND PARTNERS

Project Title
HILLINGDON HOSPITAL - THE FURZE

Client
THE HILLINGDON HOSPITAL NHS FOUNDATION TRUST

Drawing Title
PROPOSED GROUND FLOOR LEVEL

Project Number
LD20 192.00

Drawing Number
THHFP1-LDW-ZZ-00-DR-A-000120

Revision
- P05

Scale @ A1
1 : 100

Date
28/03/22

Architects
LLEWELYN DAVIES

Architects | Planners | Designers

The Rookery | 3rd Floor | 2 Dyott Street | London | WC1A 1DE
T +44(0)20 7907 7900 | E london@ldavies.com
www.ldavies.com