



Terrace Layout_1:200



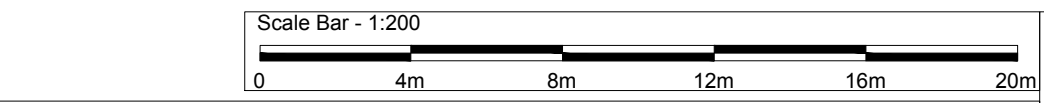



Notes:

- This drawing is copyright.
- Do not scale dimensions from this drawing.
- This drawing is to be read in conjunction with all other relevant drawings
- All discrepancies on this drawing are to be reported to the architect.
- Do not modify any element of this drawing.
- Use drawing only for purpose(s) issued.

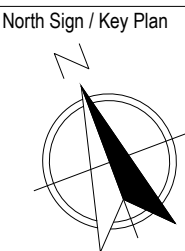

The following external model files are included within this drawing:

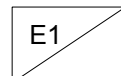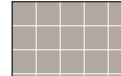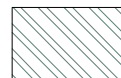- | | |
|---|--|
|  | Terrace - Maintenance Access |
|  | Terrace - Public Access |
|  | PROPOSED RAISED METAL PLANTER 1000MM HIGH
MATERIAL: STEEL
FINISH: POWDER COATED (COLOUR TBC) |
|  | PROPOSED PEDESTAL PAVING SYSTEM
MATERIAL: CONCRETE FLAG 450MM X 450MM X 50MM
COLOUR: NATURAL |
|  | PROPOSED BALLAST ROOF SYSTEM
SUPPLIER AND PRODUCT TBC |
|  | PROPOSED AMENITY PLANTING
PLANTING TYPOLOGY VARIES
SEE DAS FOR INDICATIVE SPECIES |

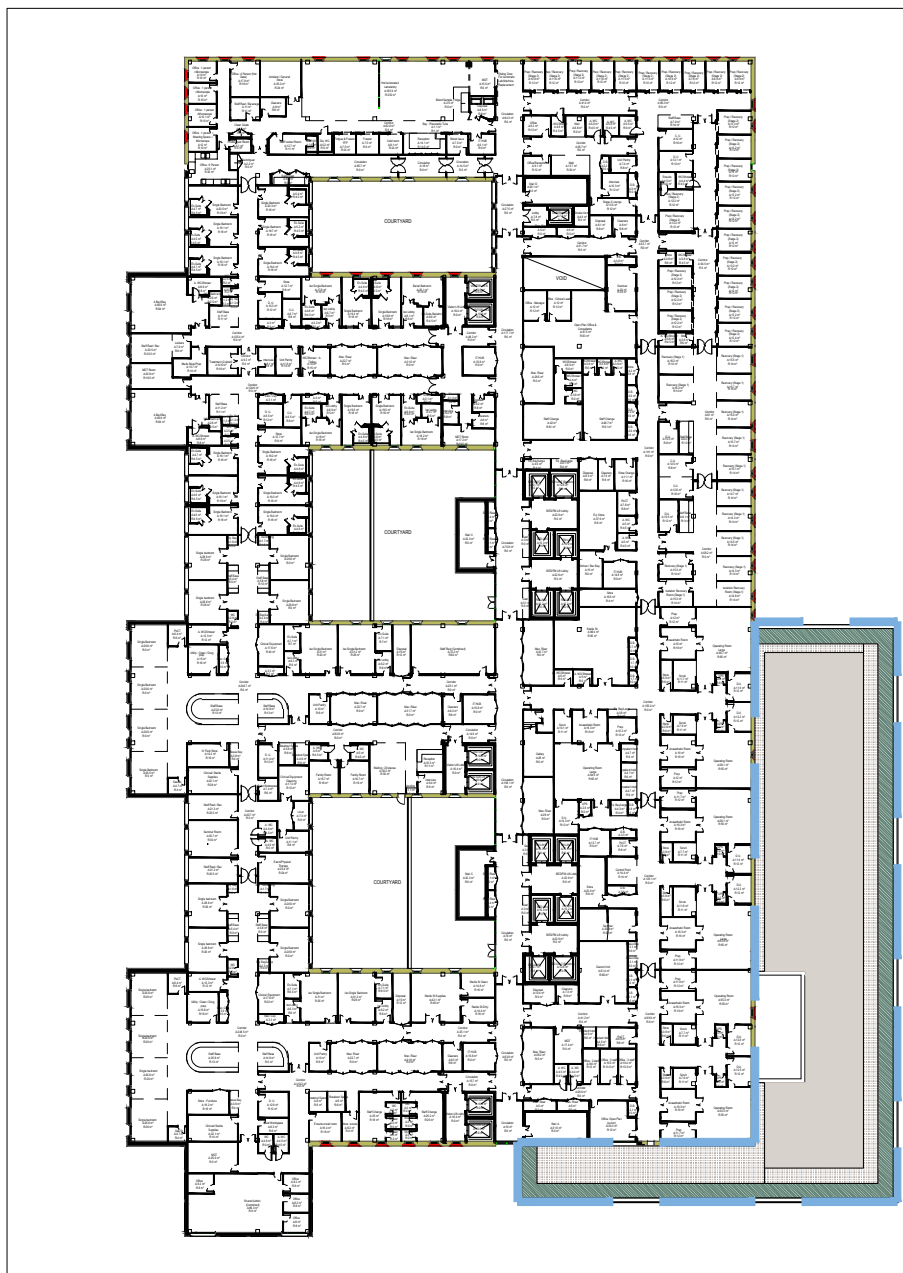

Terrace Location_1:1000

P02	22/04/22	Issue for Planning	RK	CH
P01	22-02-02	FIRST ISSUE	AV	CH
Rev	Date	Revision Notes	Dn	Rv

Client / Contractor



**Intelligence
Buildings
Infrastructure**

www.ibigroup.com

Drawing Title
LEVEL 02 - TERRACE
EXTERNAL WORKS

Job Number 126649	Drawing Originated Date 2022-02-02	PAS 1192 Status Code S6
Scale@A1 1:200	Purpose PLANNING	

Drawing Number
THHR_01-IBI-XX-02-DR-L-700011Revision
P02