

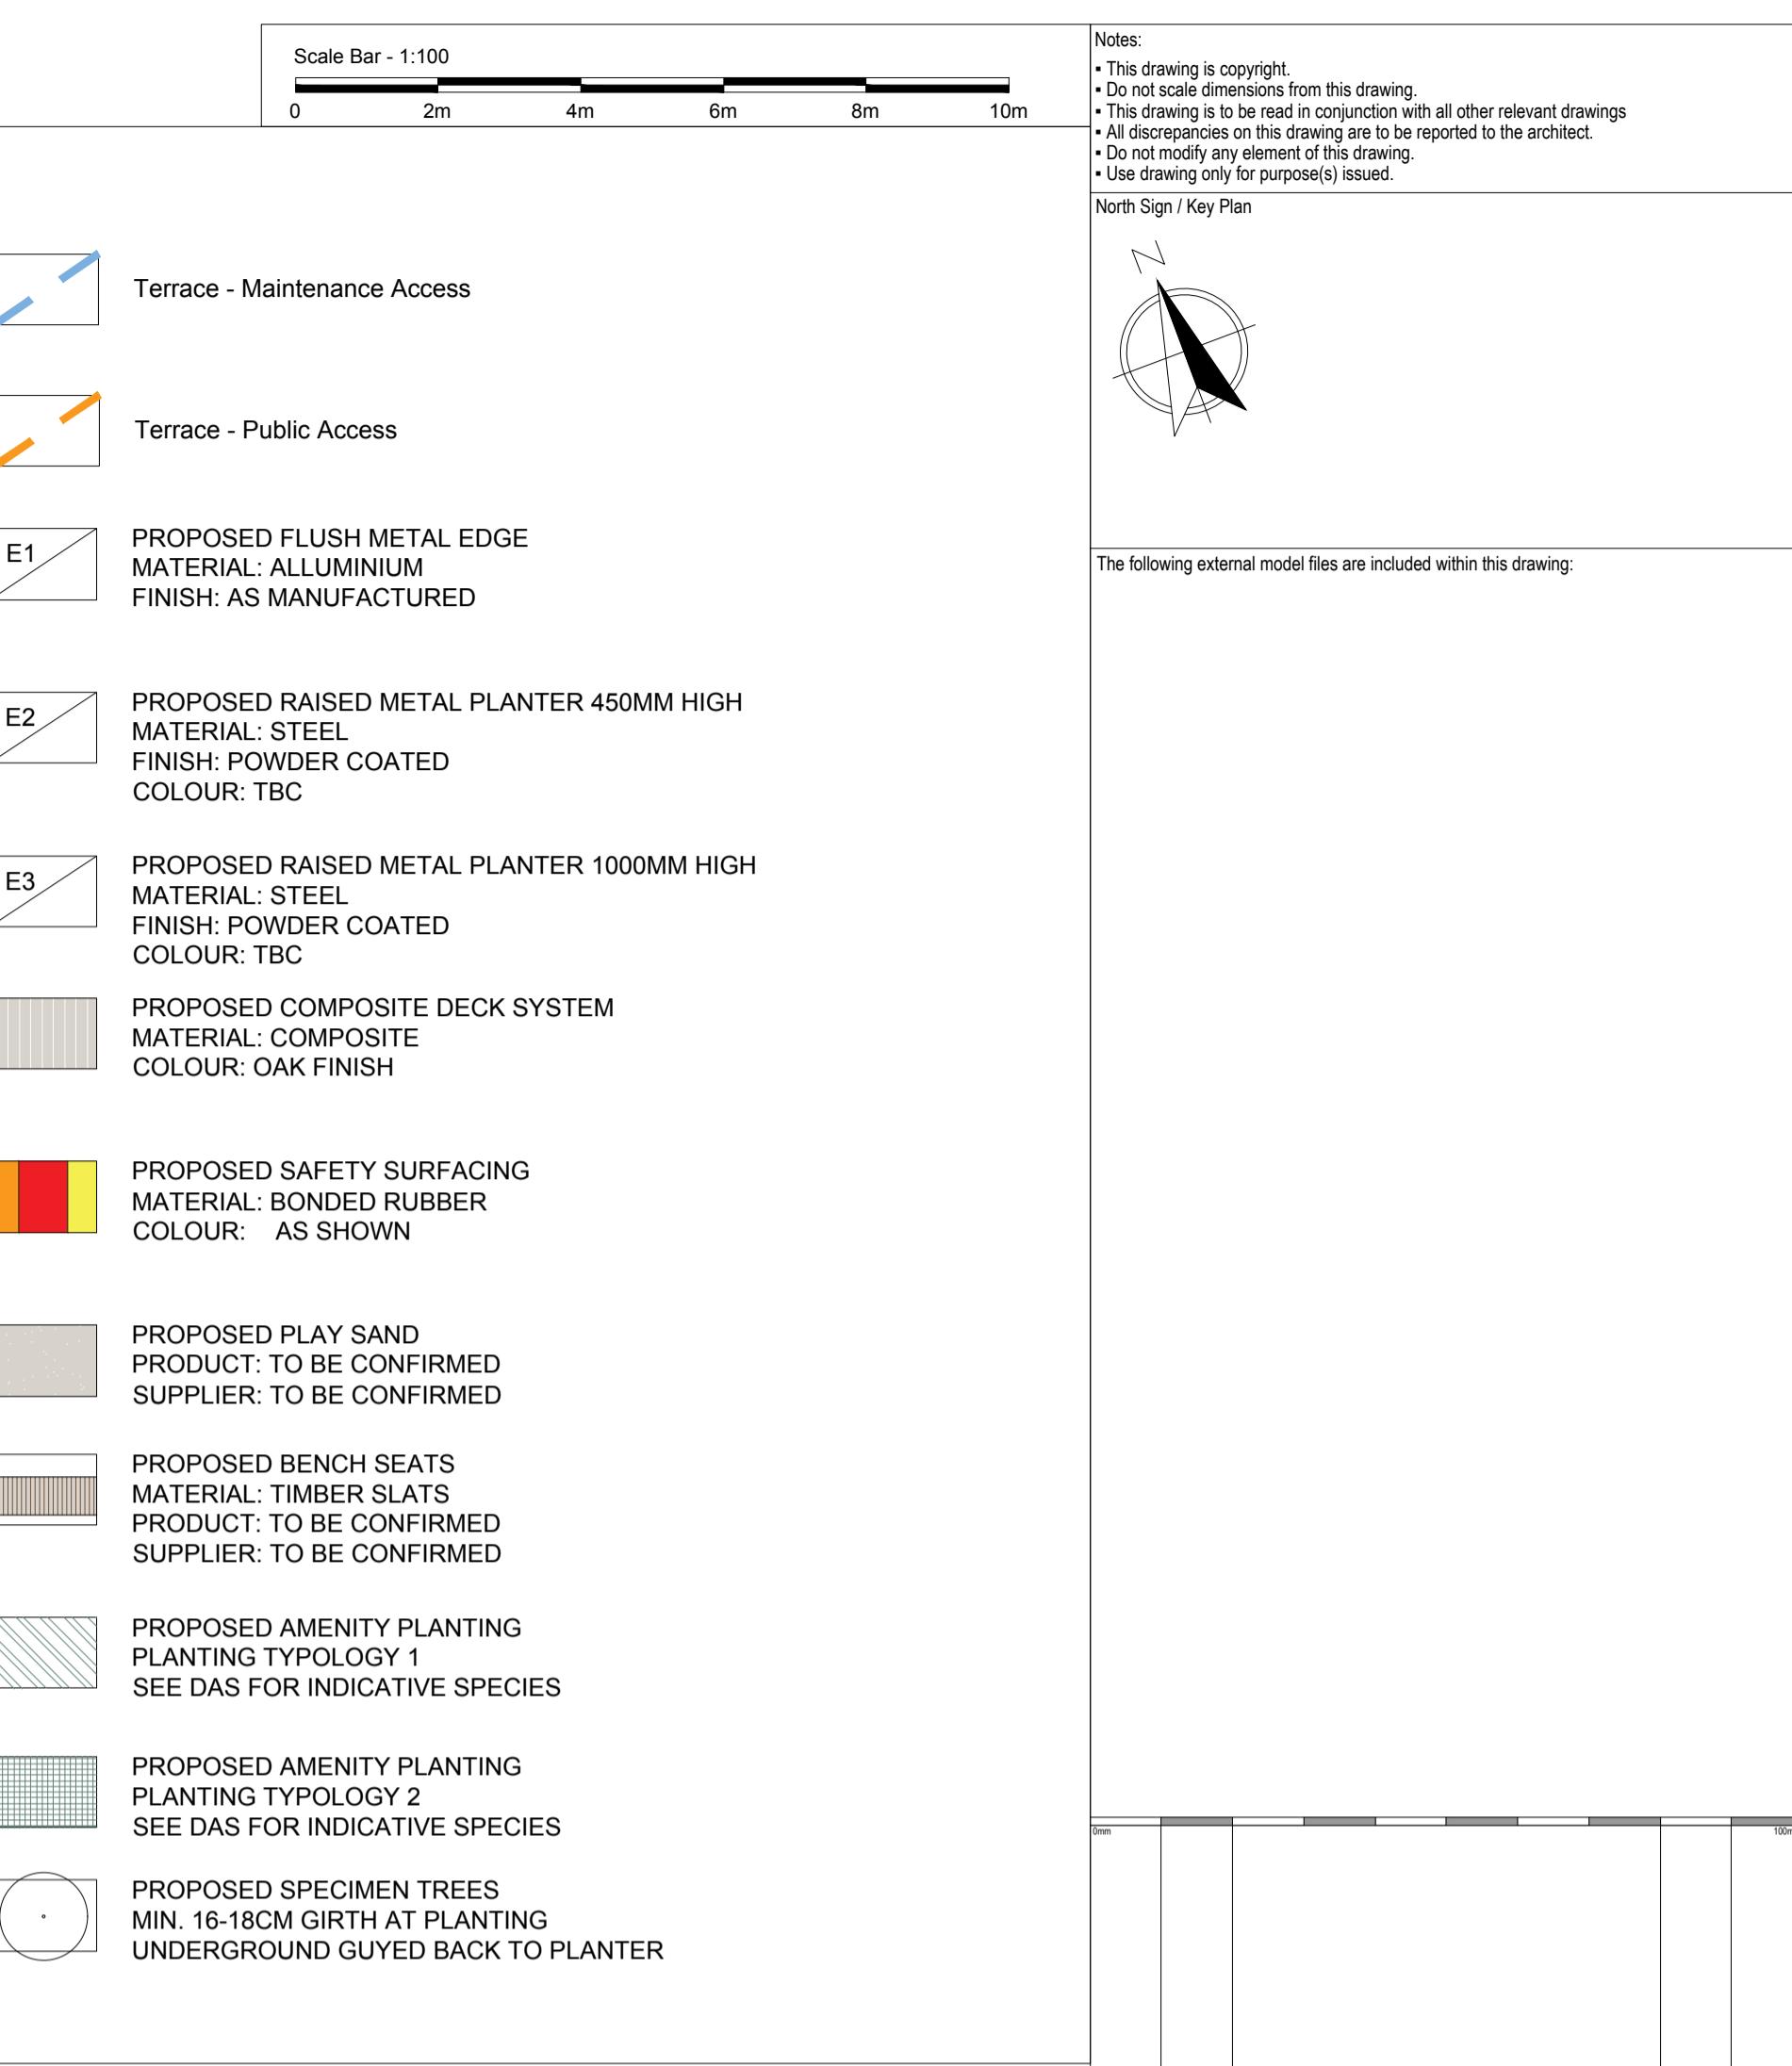
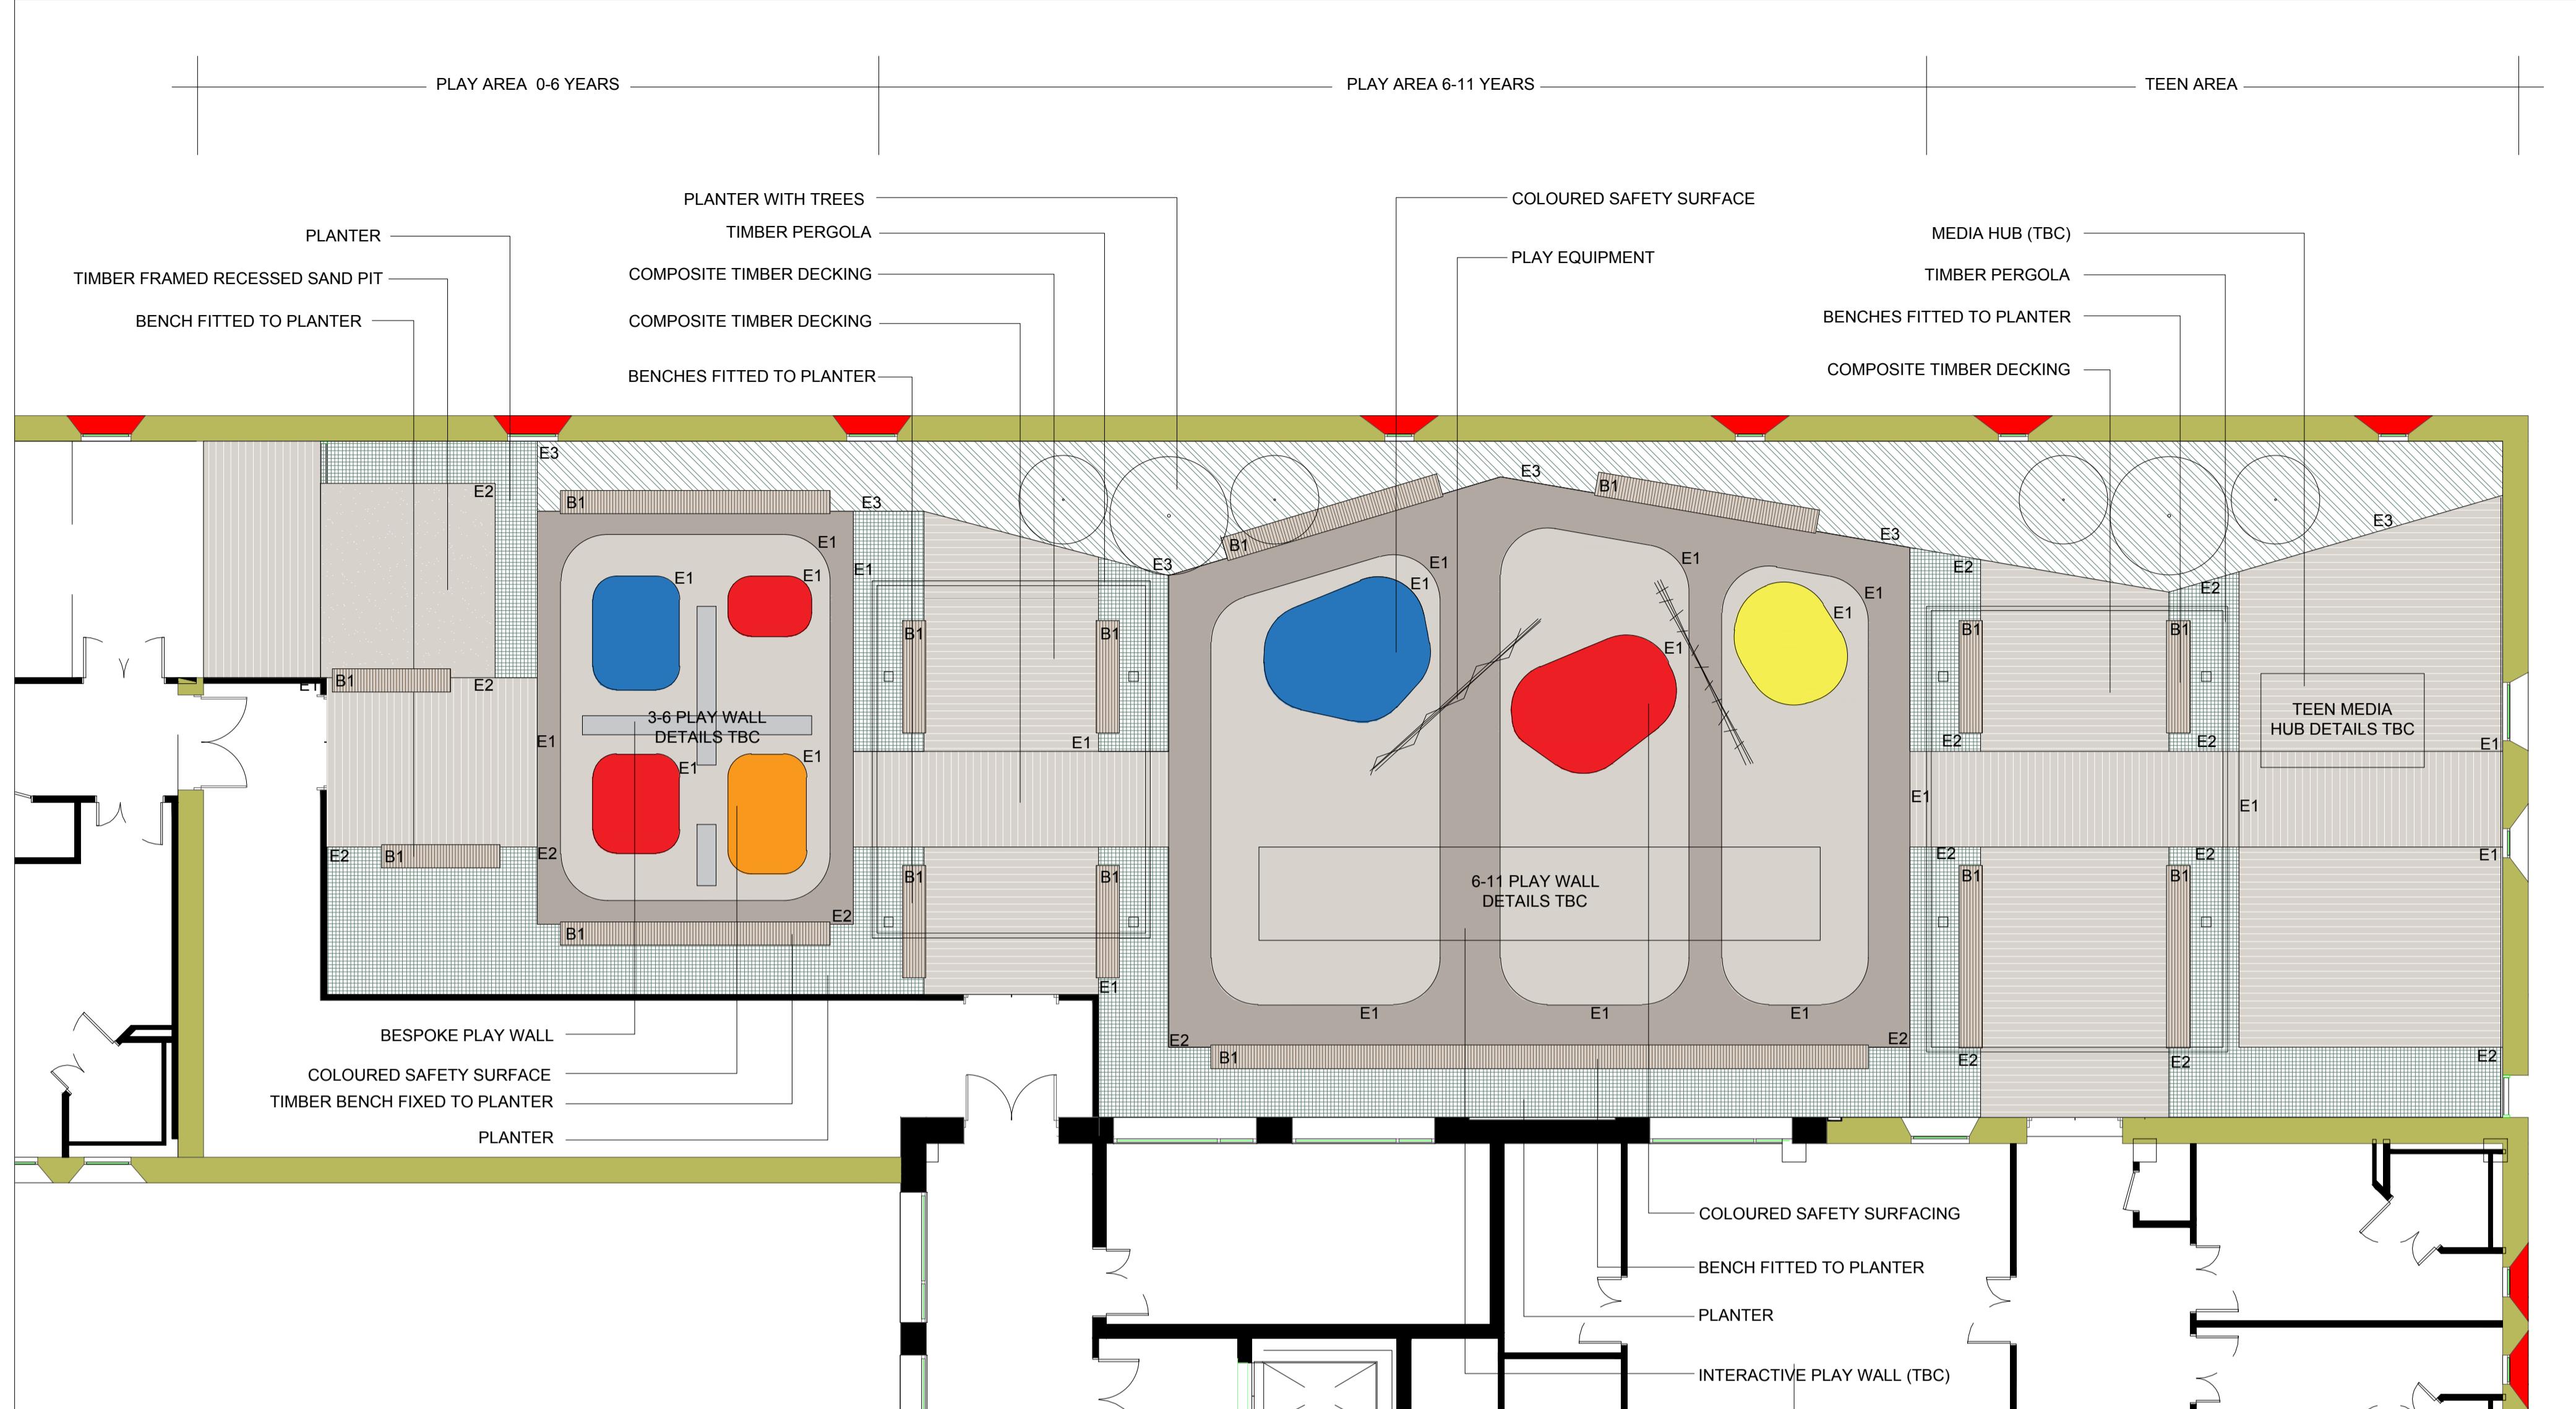


# Terrace Layout\_1:100

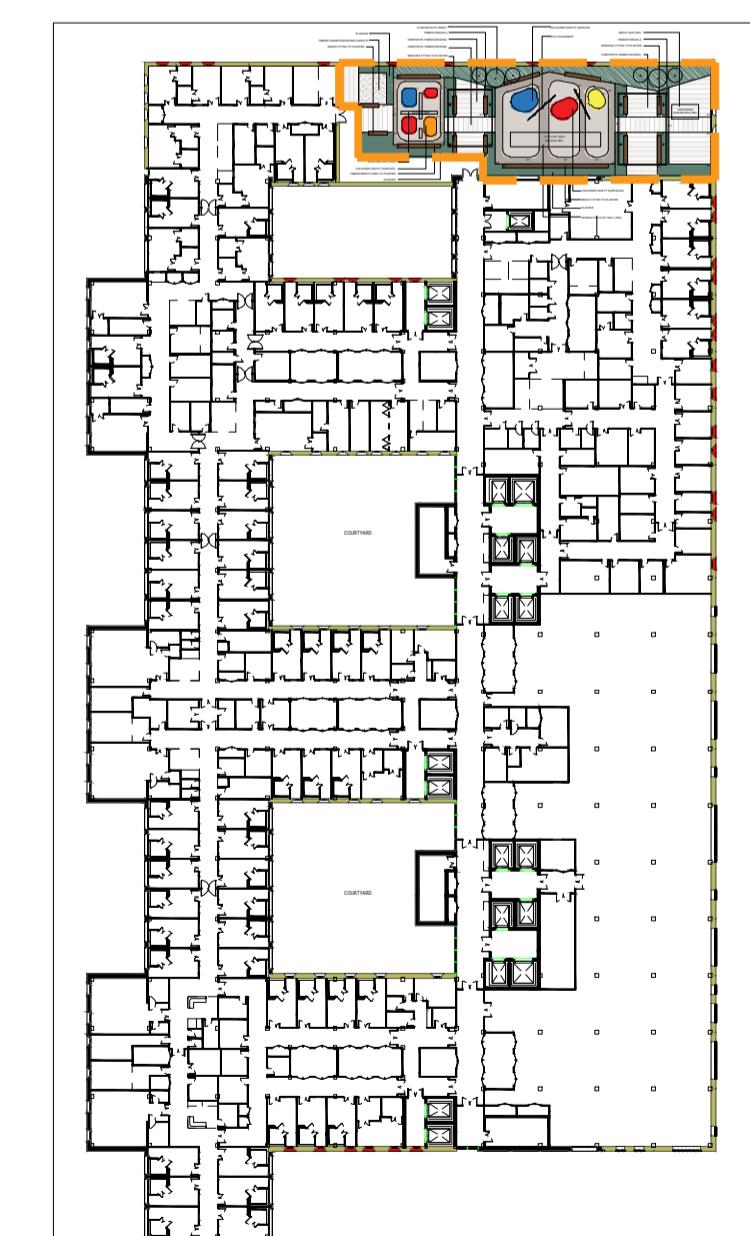

# Terrace Location\_1:1000

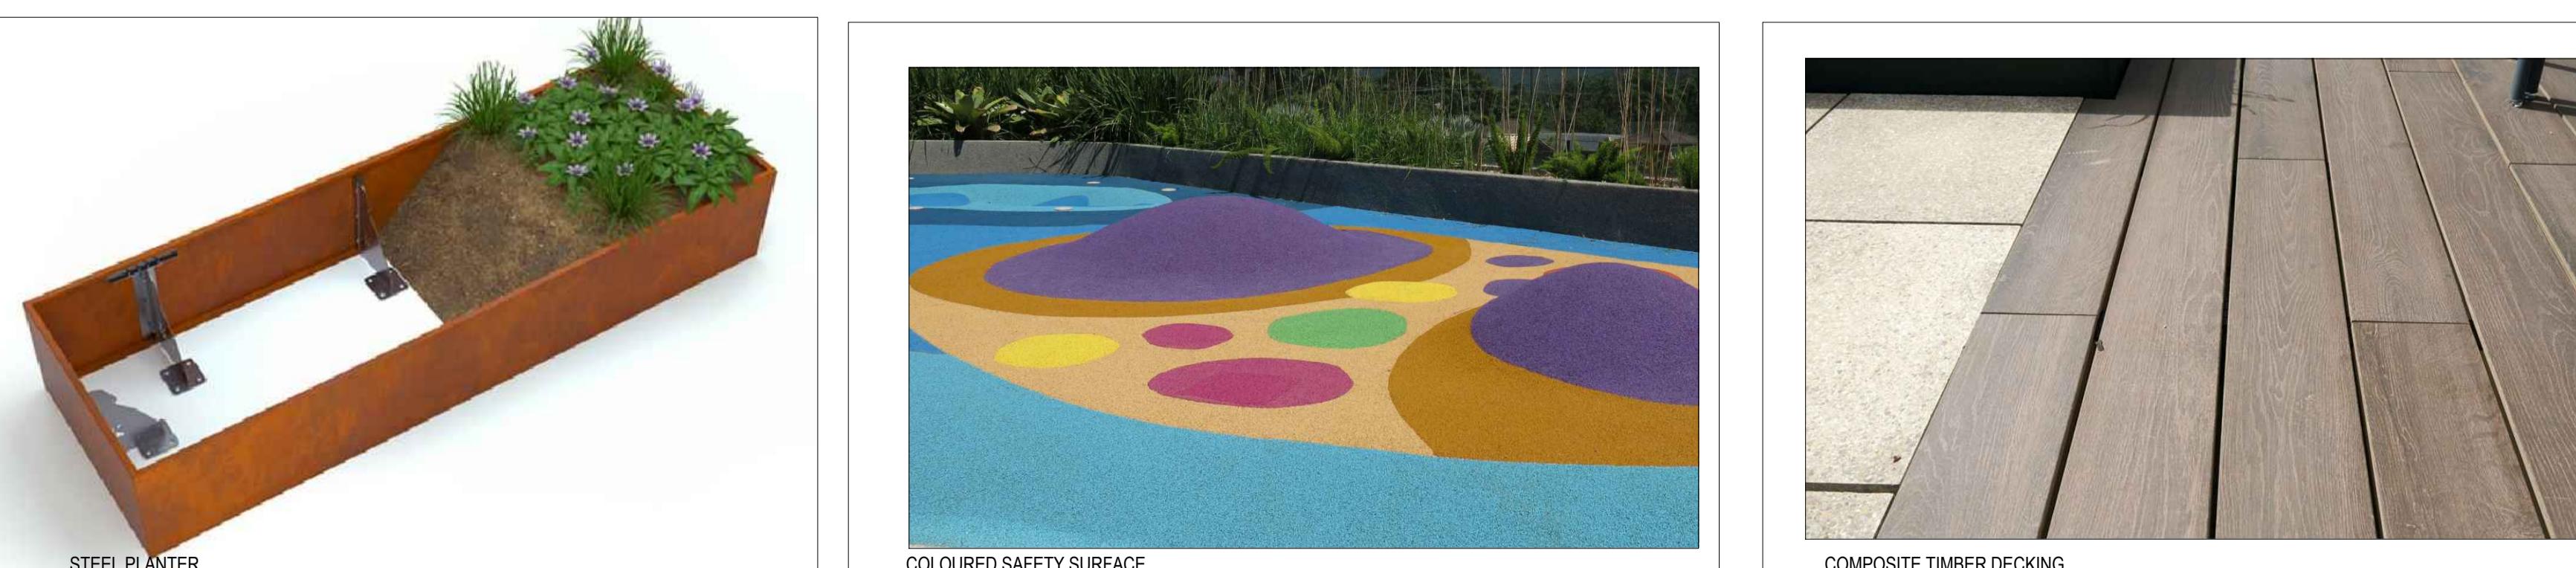

P02	22/04/22	Issue for Planning	RK	CH
P01	22-02-02	FIRST ISSUE	AV	CH
Rev	Date	Revision Notes	Dn	Rv
Client / Contractor				
 <b>NHS</b>  <b>IBI</b> Intelligence Buildings Infrastructure <a href="http://www.ibigroup.com">www.ibigroup.com</a>				
Project <b>HILLINGDON HOSPITAL</b>				
Drawing Title <b>LEVEL 03 - TERRACE EXTERNAL WORKS</b>				
Job Number <b>126649</b>	Drawing Originated Date <b>2022-02-02</b>	PAS 1192 Status Code <b>S6</b>		
Scale @ A1 <b>1:100</b>	Purpose <b>PLANNING</b>			
Drawing Number <b>THHR_01-IBI-XX-03-DR-L-700012</b>				Revision <b>P02</b>