


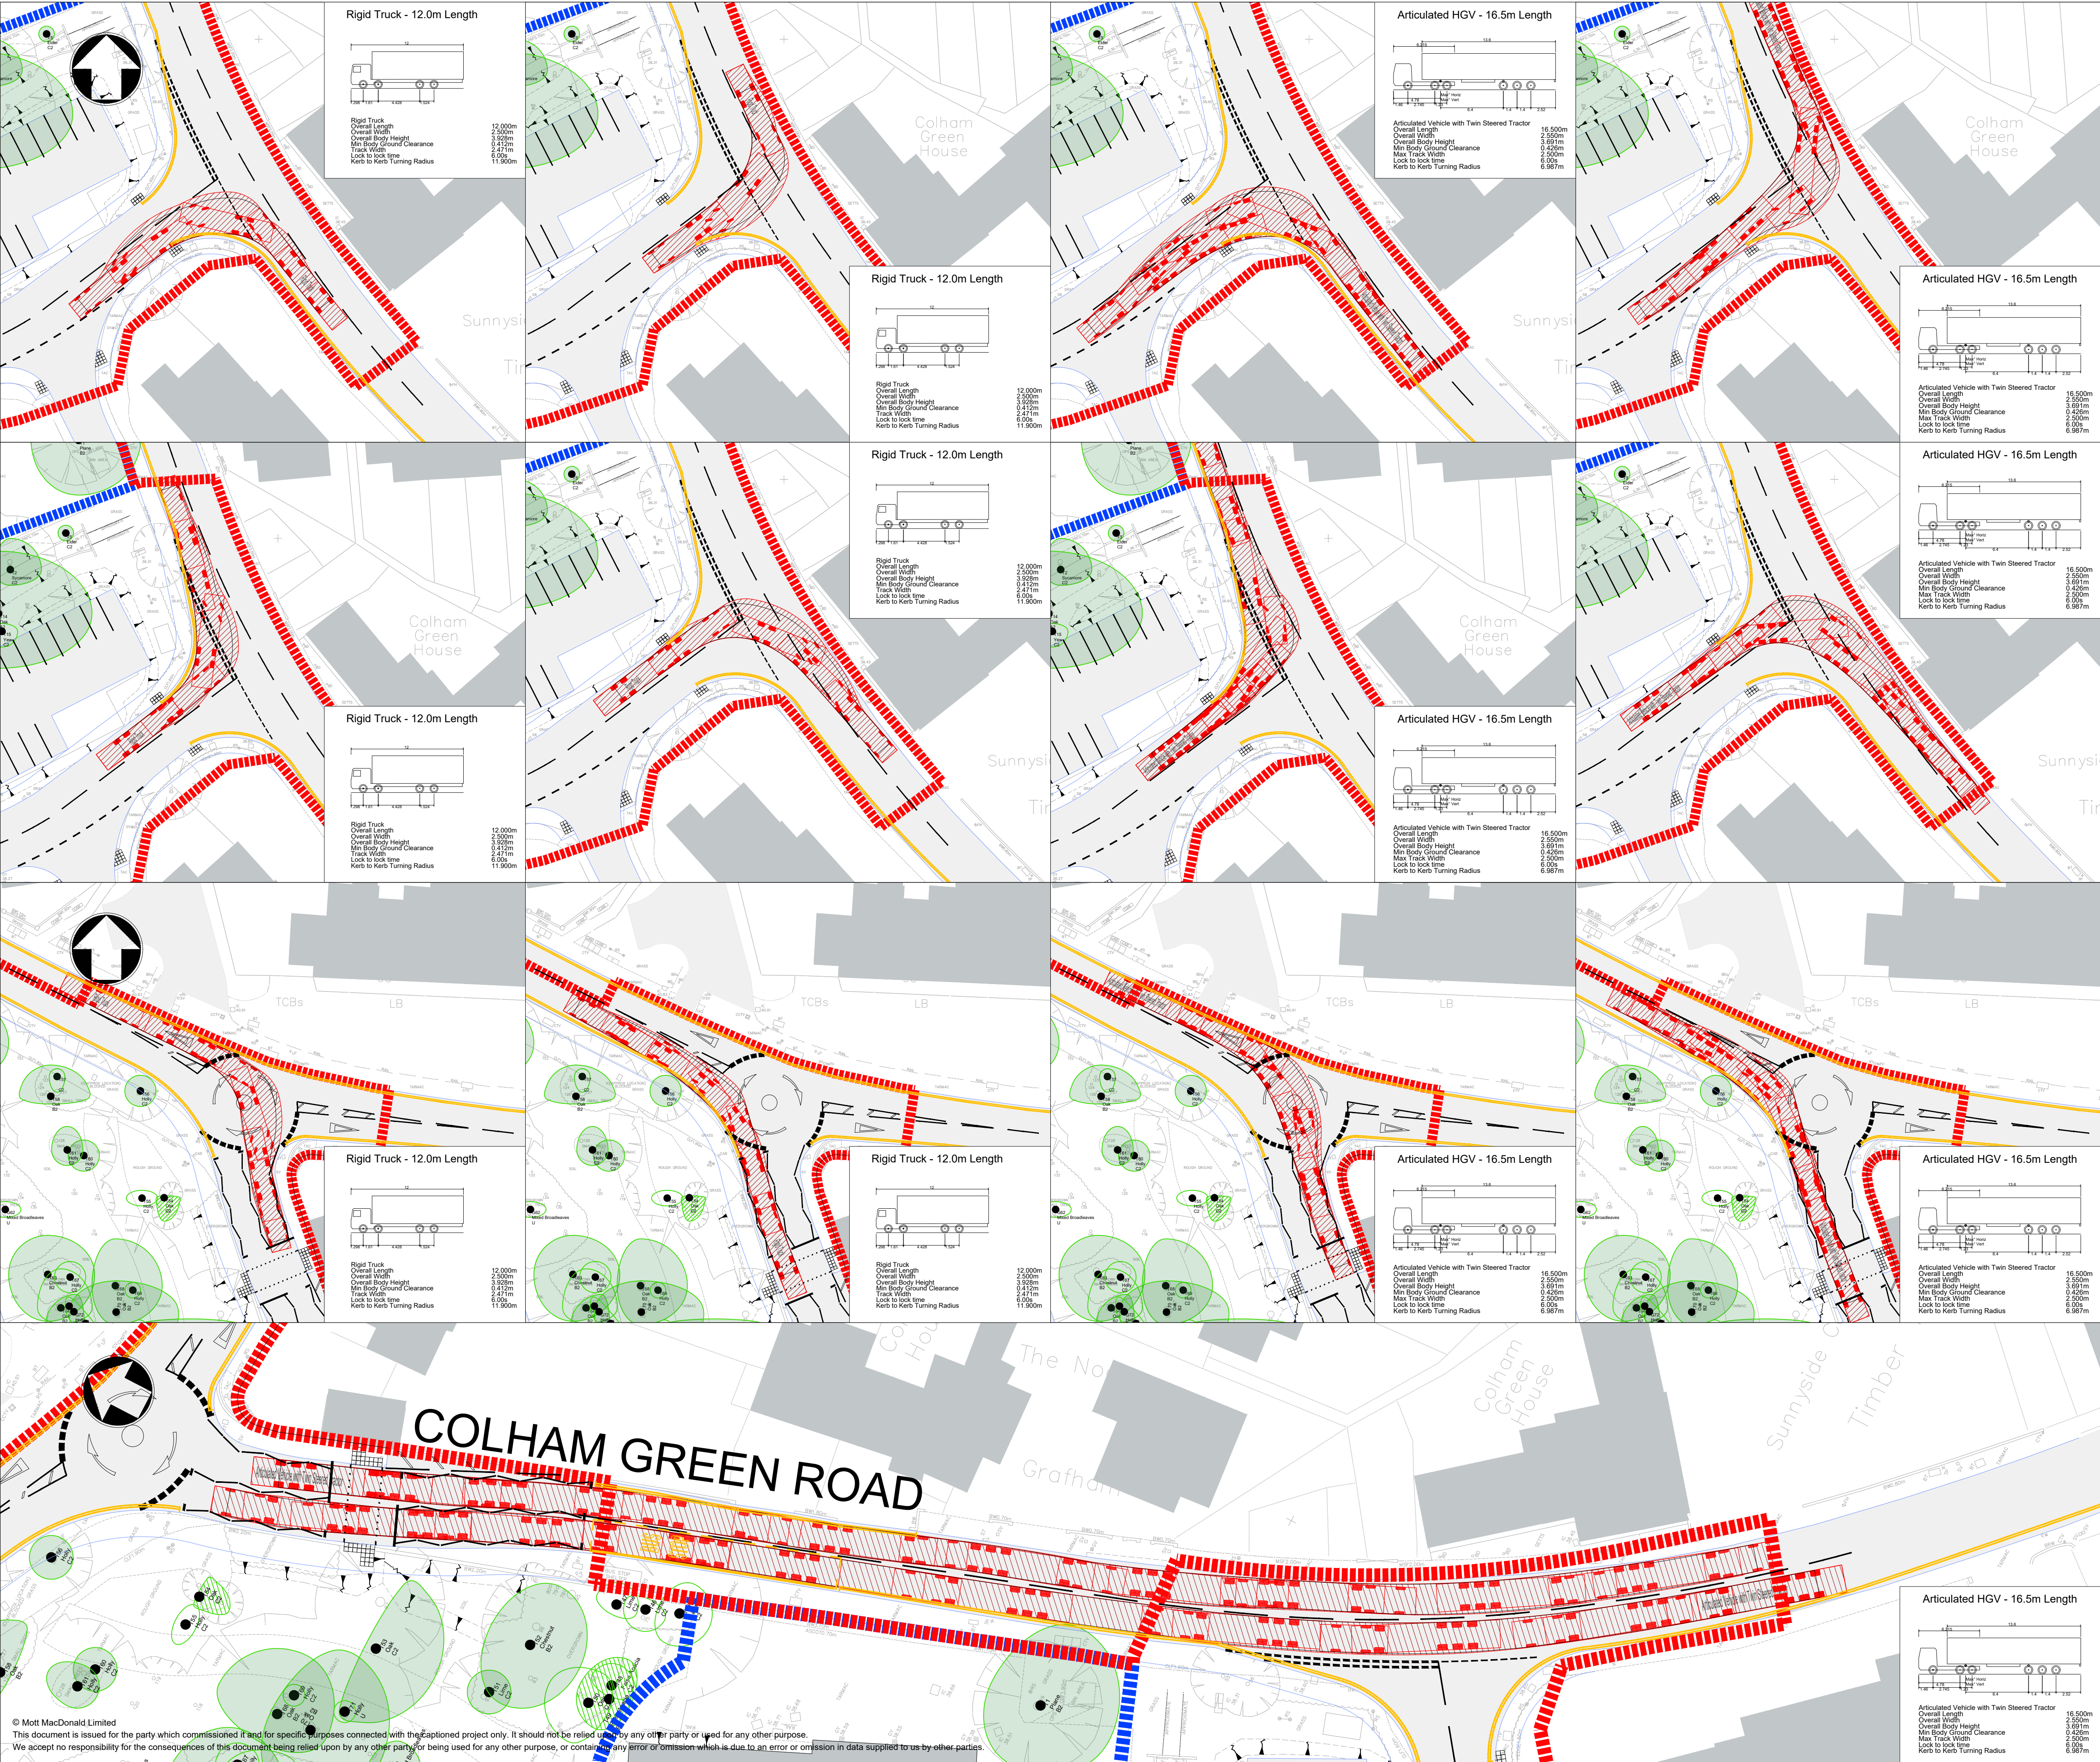

Notes

Key to symbols

Reference drawings

|     |          |       |                                   |        |       |
|-----|----------|-------|-----------------------------------|--------|-------|
| C01 | 25.05.22 | AM    | Published for planning submission | MF     | MS    |
| P03 | 26.04.22 | AM    | Third Issue- Status Amended       | MF     | MS    |
| P02 | 21.04.22 | AM    | Second Issue                      | MF     | MS    |
| P01 | 17.02.22 | CD    | First Issue                       | JB     | MS    |
| Rev | Date     | Drawn | Description                       | Ch'k'd | App'd |

M

M

MOTT  
MACDONALD

Ground floor  
Royal Liver Building  
Liverpool  
L3 1JH  
United Kingdom  
T +44 (0)151 482 9910  
F +44 (0)151 236 2985  
W mottmac.com

Client

NHS

The Hillingdon Hospitals  
NHS Foundation Trust

Hillingdon Hospital Redevelopment  
Access Arrangement  
Phase 1  
Tracking Sheet 6

|             |            |              |              |                 |    |
|-------------|------------|--------------|--------------|-----------------|----|
| Designed    | M S Davies | MSD          | Eng check    | J Burkin        | JB |
| Drawn       | C Drury    | CD           | Coordination |                 |    |
| Dwg check   | J Burkin   | JB           | Approved     | M Staniland     | MS |
| Scale at A1 | NTS        | Status<br>A2 | Rev<br>C01   | Security<br>STD |    |

Drawing Number  
THHR\_01-MMD-XX-XX-DR-U-1105