


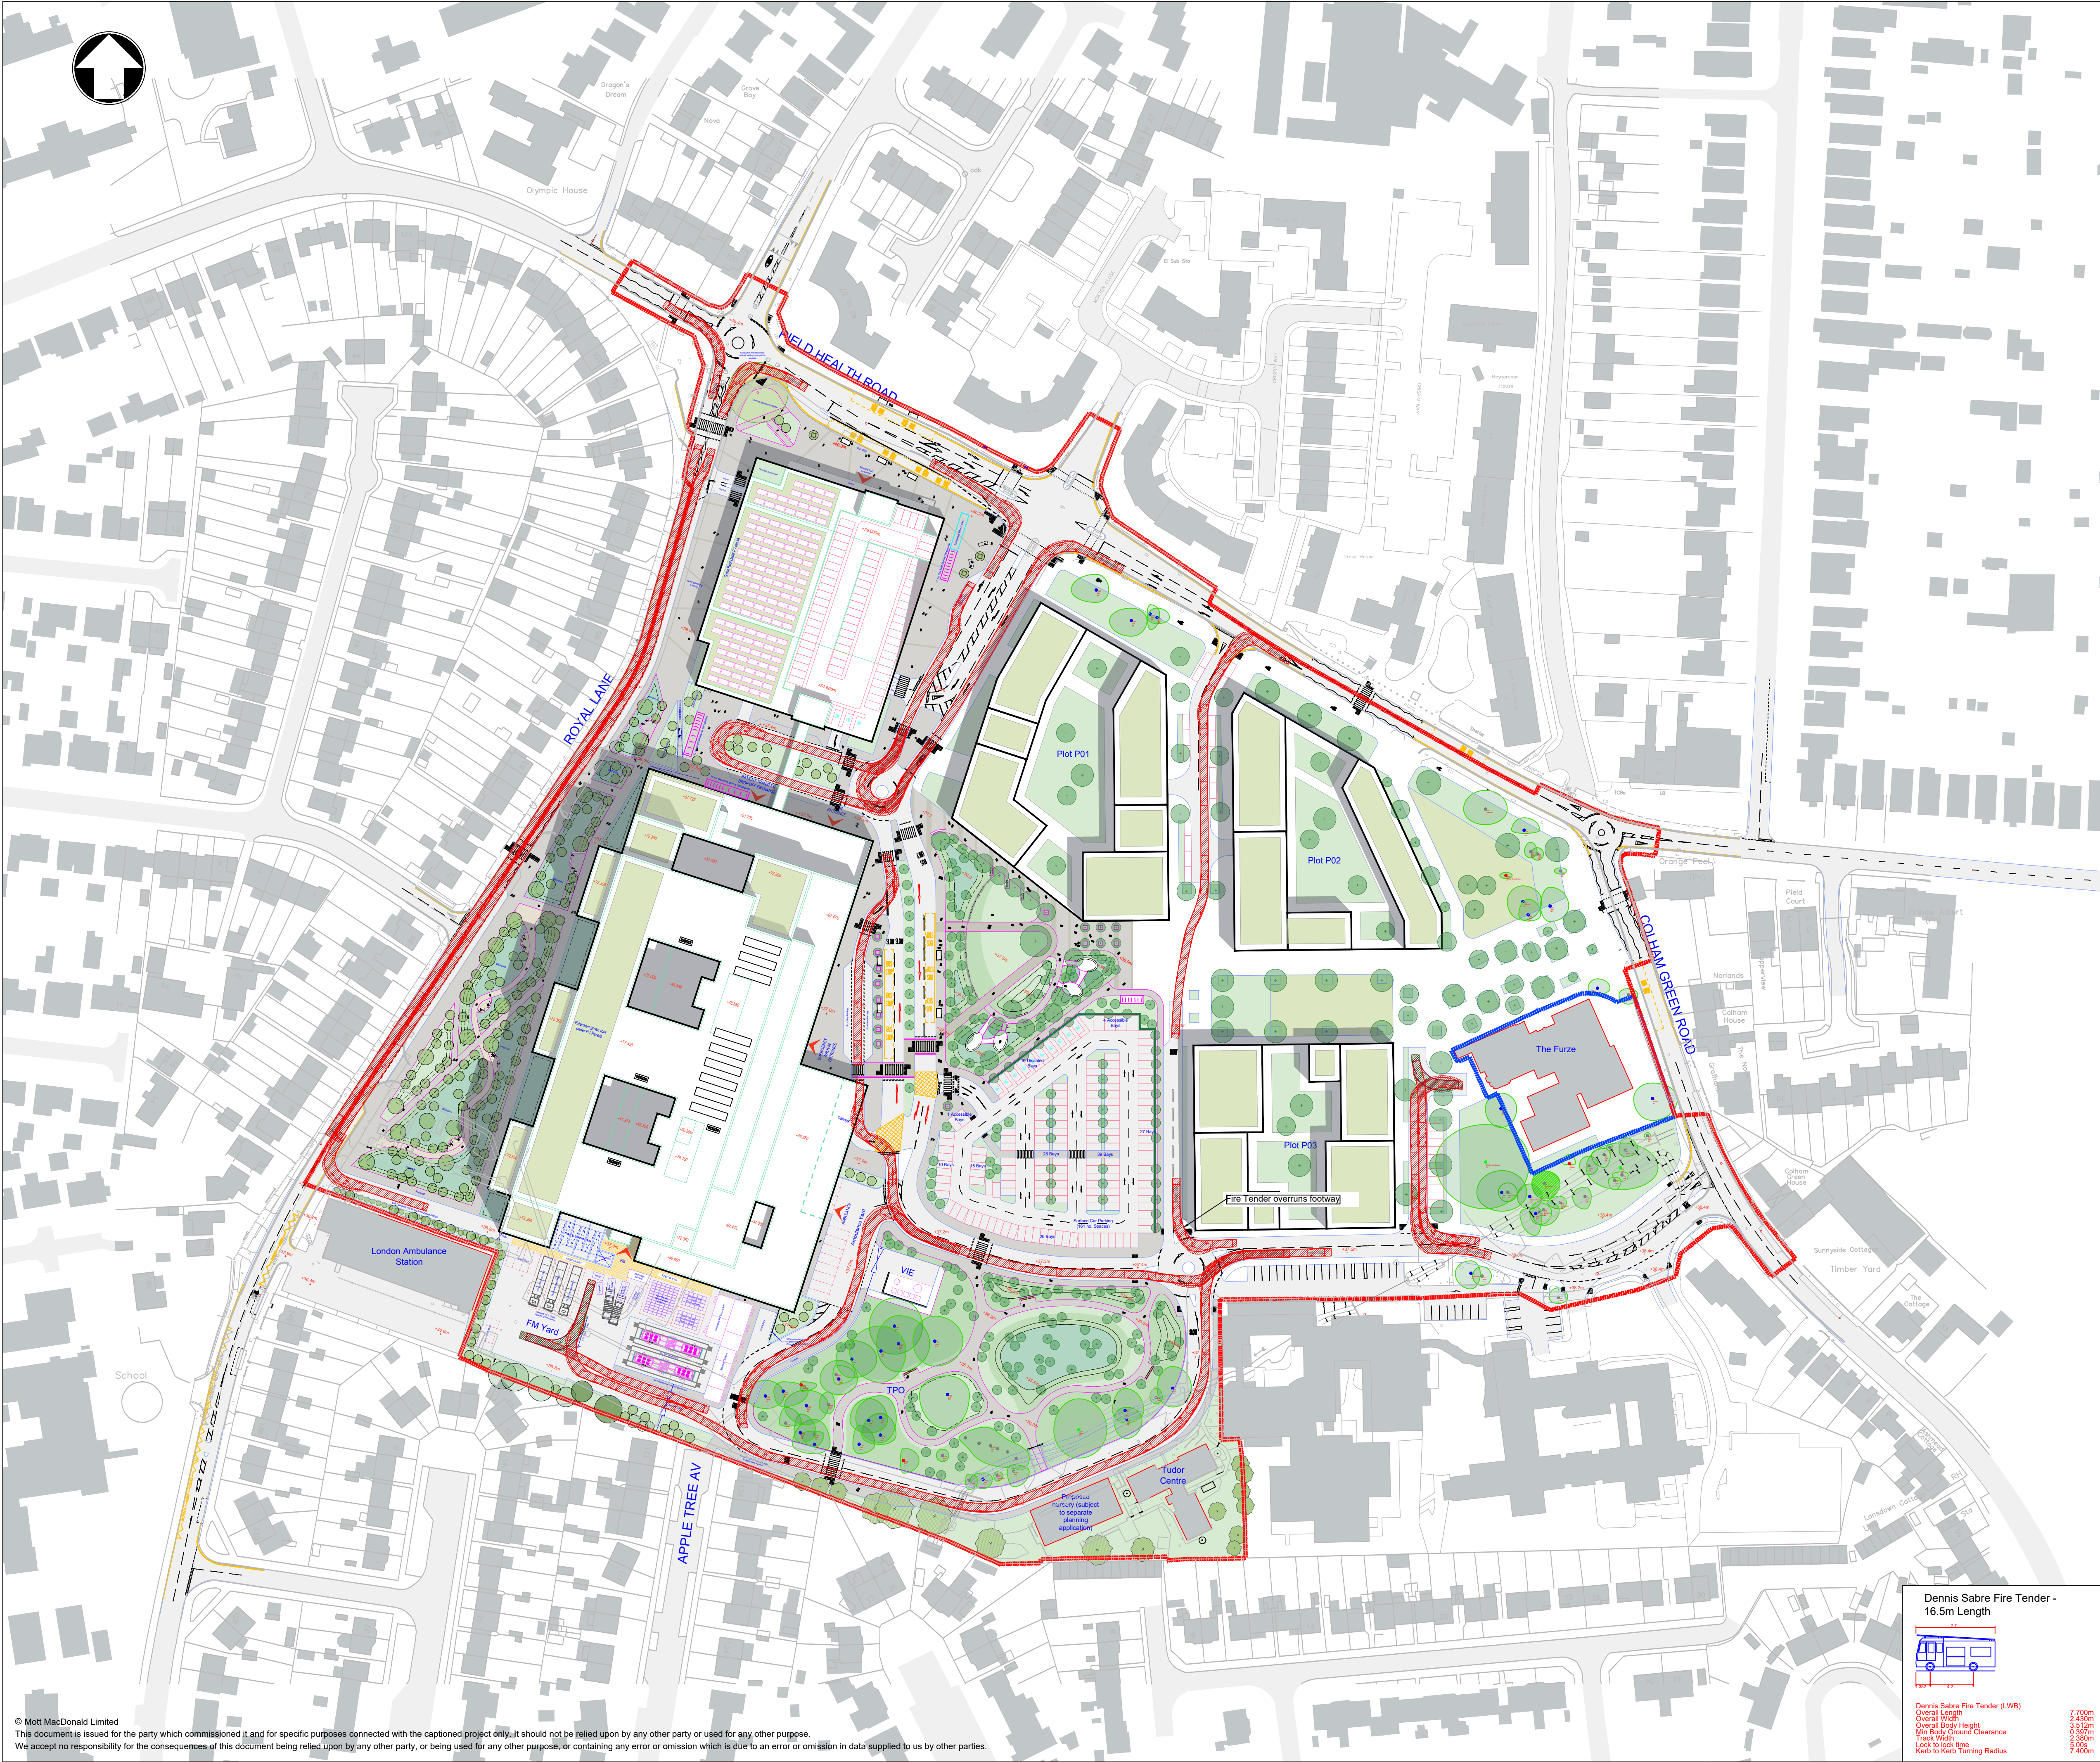

Notes

Key to symbols

Reference drawings

C01	25.05.22	AM	Published for planning submission	MF	MS
P03	26.04.22	AM	Third Issue-Status Amended	MF	MS
P02	21.04.22	AM	Second Issue	MF	MS
P01	22.02.22	CD	First Issue	JB	MS
Rev	Date	Drawn	Description	Ch'k'd	App'd

M

M

MOTT
MACDONALD

Ground floor
Royal Liver Building
Liverpool
L3 1JH
United Kingdom
T +44 (0)151 482 9910
F +44 (0)151 236 2985
W mottmac.com

Client

NHS

The Hillingdon Hospitals
NHS Foundation Trust

Title

Hillingdon Hospital Redevelopment
Access Arrangement
Phase 2
Tracking Sheet 5

Designed	M S Davies	MSD	Eng check	J Burkin	JB
Drawn	C Drury	CD	Coordination		
Dwg check	J Burkin	JB	Approved	M Staniland	MS
Scale at A1	1:1000	Status	A2	Rev	C01
				Security	STD

Drawing Number

THHR_01-MMD-XX-XX-DR-U-2104