


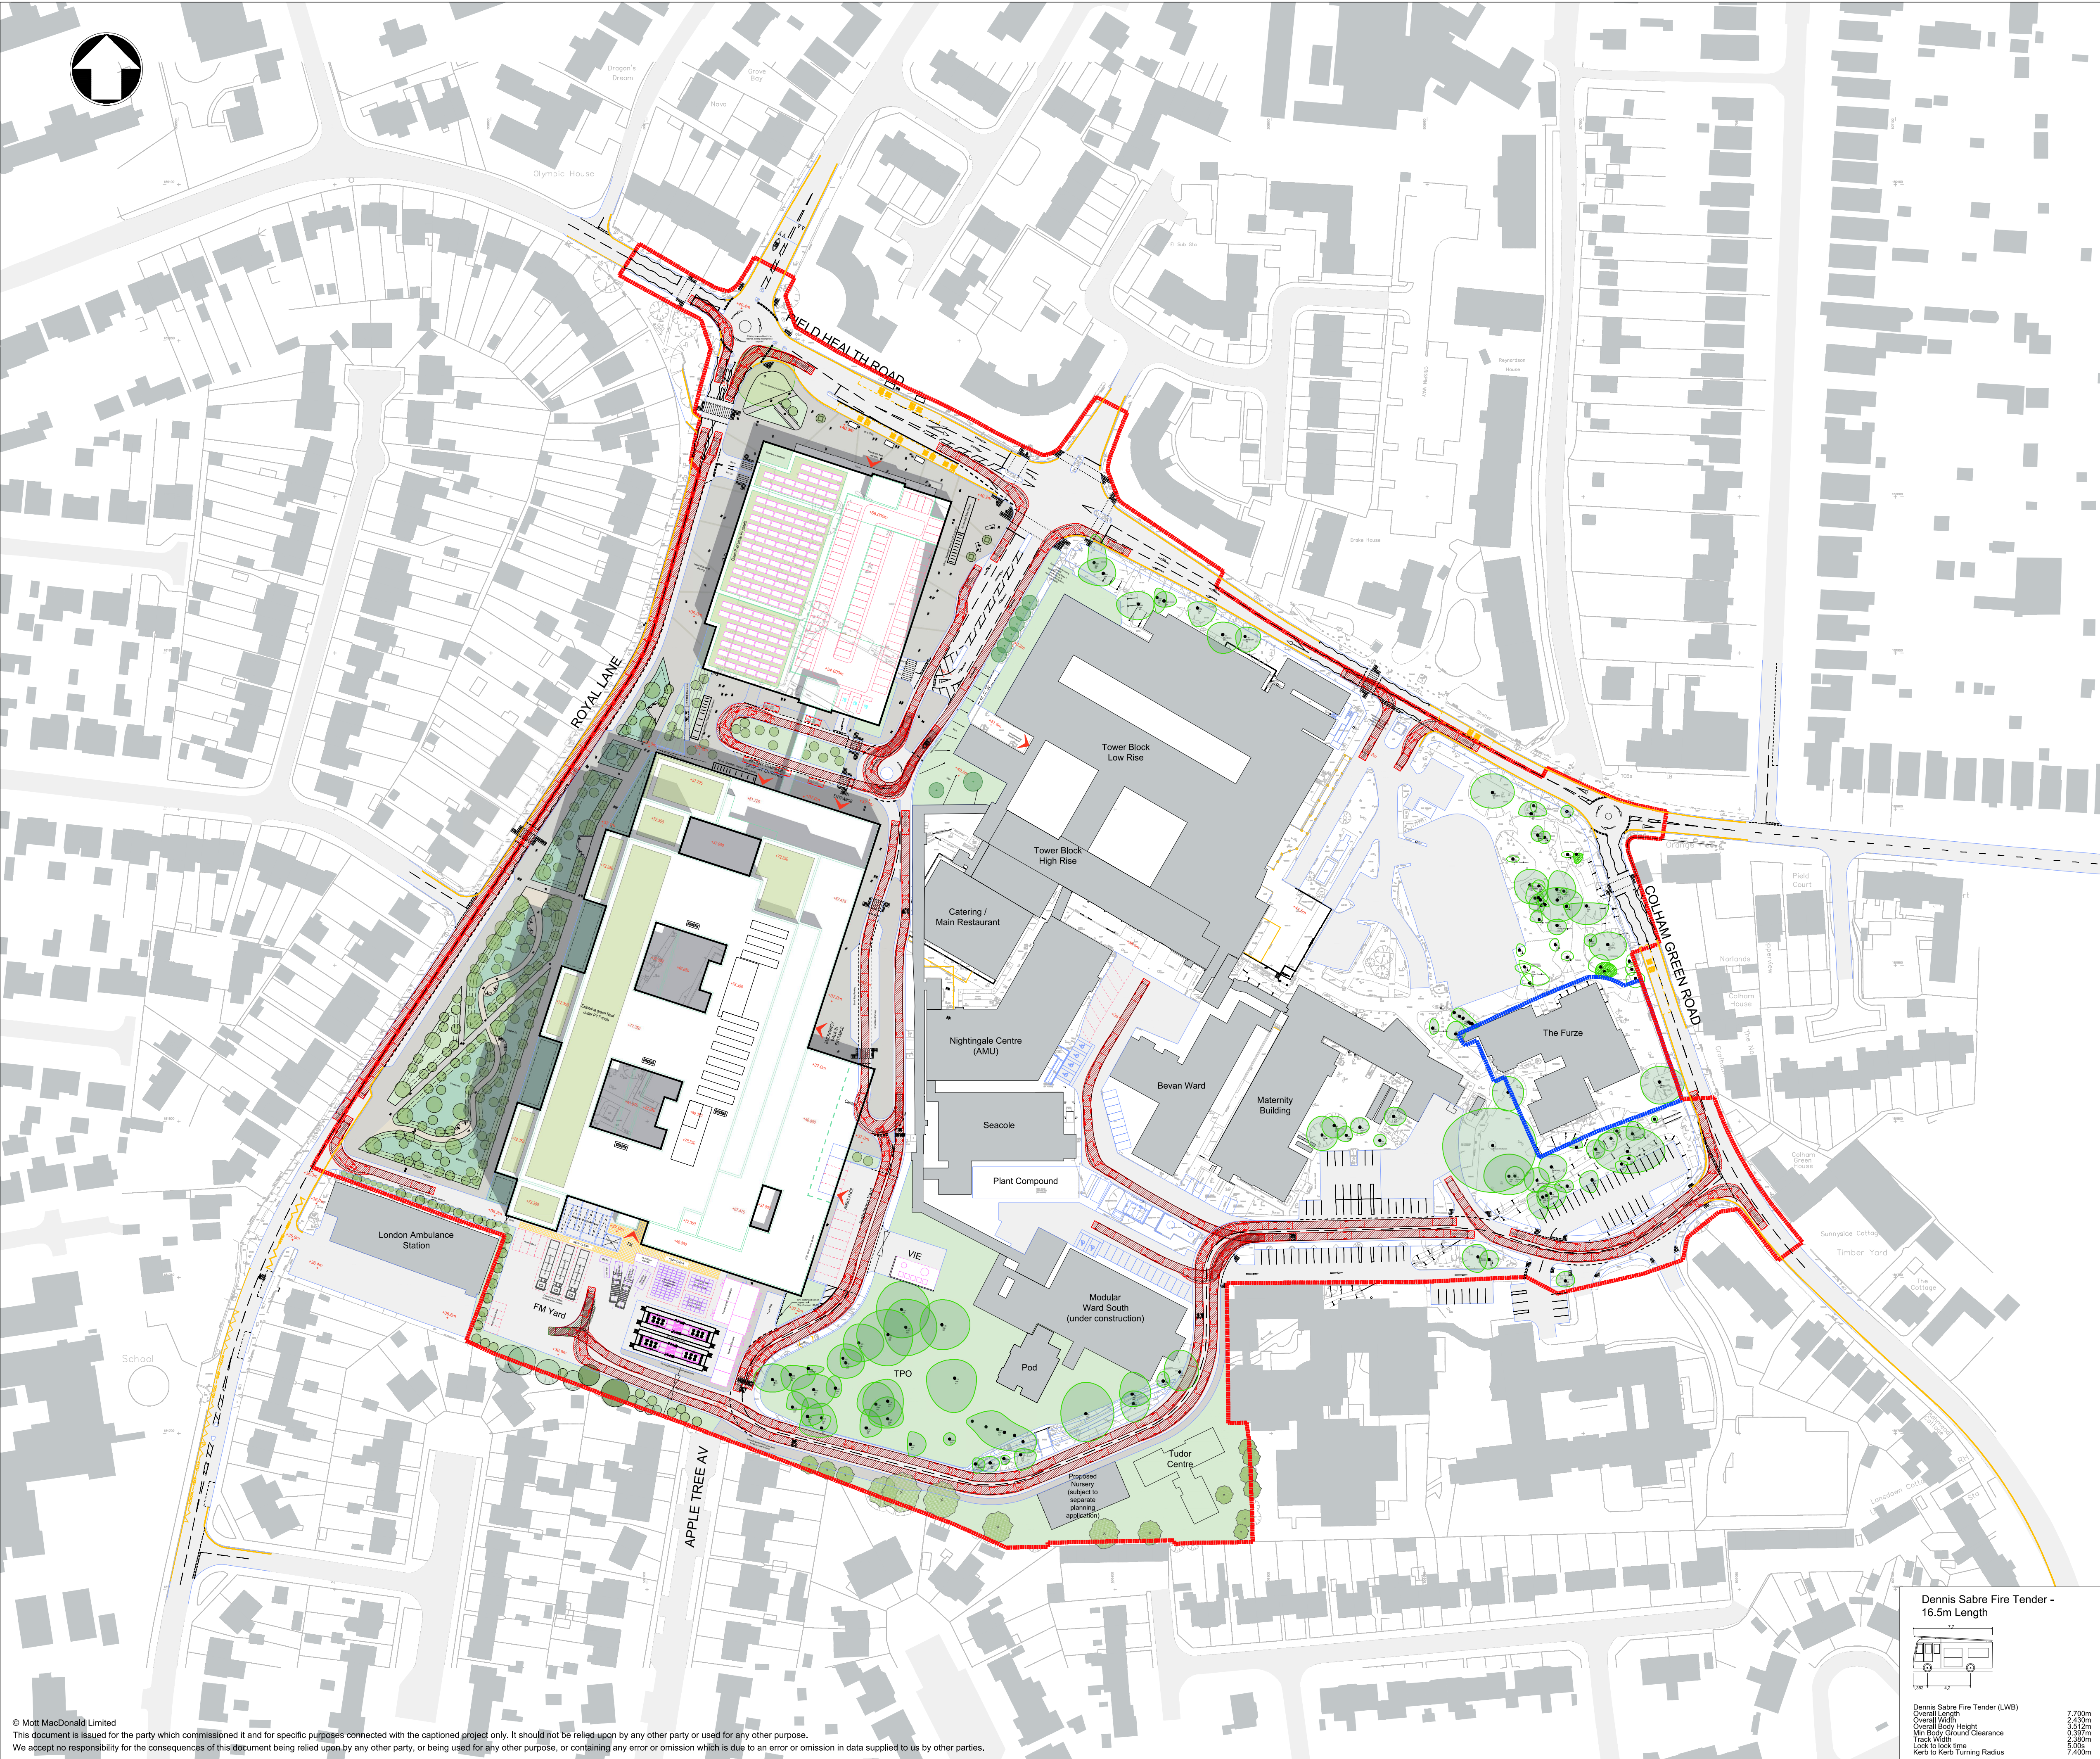

Notes

Key to symbols

Reference drawings

C01	25.05.22	AM	Published for planning submission	MF	MS
P03	26.04.22	AM	Third Issue-Status Amended	MF	MS
P02	21.04.22	AM	Second Issue	MF	MS
P01	17.02.22	CD	First Issue	JB	MS
Rev	Date	Drawn	Description	Ch'k'd	App'd

M

M

MOTT
MACDONALD

Ground floor
Royal Liver Building
Liverpool
L3 1JH
United Kingdom
T +44 (0)151 482 9910
F +44 (0)151 236 2985
W mottmac.com

Client

NHS

The Hillingdon Hospitals
NHS Foundation Trust

Title

Hillingdon Hospital Redevelopment
Access Arrangement
Phase 1
Tracking Sheet 7

Designed	M S Davies	MSD	Eng check	J Burkin	JB
Drawn	M S Davies	MSD	Coordination		
Dwg check	J Burkin	JB	Approved	M Staniland	MS
Scale at A1	Status	Rev	Security		
1:1000	A2	C01	STD		

Drawing Number
THHR_01-MMD-XX-XX-DR-U-1106