



*Part 6*

# ***HOSPITAL LANDSCAPE***

# 6.1 Landscape Masterplan

## Landscape Design Intent

- Landscape and public realm proposals have been developed in accordance with the Masterplan Design Codes and public open space design guidance at masterplan level



Detailed planning application boundary

### HARD LANDSCAPE

- Vehicular grade tarmac to engineers specification
- Pedestrian grade tarmac to engineers specification
- Concrete paving
- Slab paving
- Slab paving - Vehicular
- Concrete slab feature banding
- Decking with guardrail
- Concrete seat wall
- Raised Planter
- Tactile paving

### SOFT LANDSCAPE

- Existing Trees to be retained - Identified as CAT A Trees within Arboricultural Report
- Existing Trees to be retained - Identified as CAT B Trees within Arboricultural Report
- Existing Trees to be retained - Identified as CAT C Trees within Arboricultural Report
- Existing Trees/Hedge be coppiced/retained - Identified as CAT C Trees within Arboricultural Report
- Existing Trees to be removed
- Existing Vegetation Retained
- Proposed tree planting in hard landscape
- Proposed tree planting in soft landscape
- Proposed semi mature tree planting in soft landscape
- Proposed mixed planting
- Native Planting
- Proposed Rain Garden
- Proposed Native Hedge Planting
- Proposed grass seeding
- Proposed grass seeding - to include bulb and wildflower
- Proposed grass seeding - for damp conditions
- Proposed green wall
- Proposed swales / attenuation ponds to engineers specification
- Proposed landscape mounds to engineers specification

### STREET FURNITURE

- Stainless Steel and timber bench
- Bespoke Timber bench
- Bespoke Timber bench to deck seating area
- Natural Play Elements - Details TBC
- Cycle Stands
- Cycle Shelter
- Bus Shelter
- Gabion Wall
- Split Face Granite Block Wall
- 1.2m Tall Feature Wall
- Overhead Canopy

### FENCING

- Security Perimeter fencing 1.8m high

## Landscape Design Intent

### Public Realm to MSCP

#### Bus Stop Zone/corner of Pield Heath Road/Royal Lane

- Bespoke Timber Benches
- Clean uncluttered circulation space
- Provision of green space with key desire lines running through to enhance the setting of the retained mature Oak tree to the corner of Pield Heath Road/Royal Lane
- Concrete slab paving with concrete slab feature banding

#### North of multi-storey car park along Royal Lane

- Concrete slab paving


#### South of multi-storey car park along Royal Lane

- Pedestrian boulevard with provision of a formal line of street trees and break out seating areas
- Seat walls to the edge of the grassed shallow water attenuation basins either side of the pedestrian boulevard
- Concrete slab paving

#### East of multi-storey car park from Pield Heath Road

- Bespoke Timber Benches
- Clean uncluttered circulation space
- Concrete slab paving with concrete slab feature banding

# 6.2 Landscape to MSCP

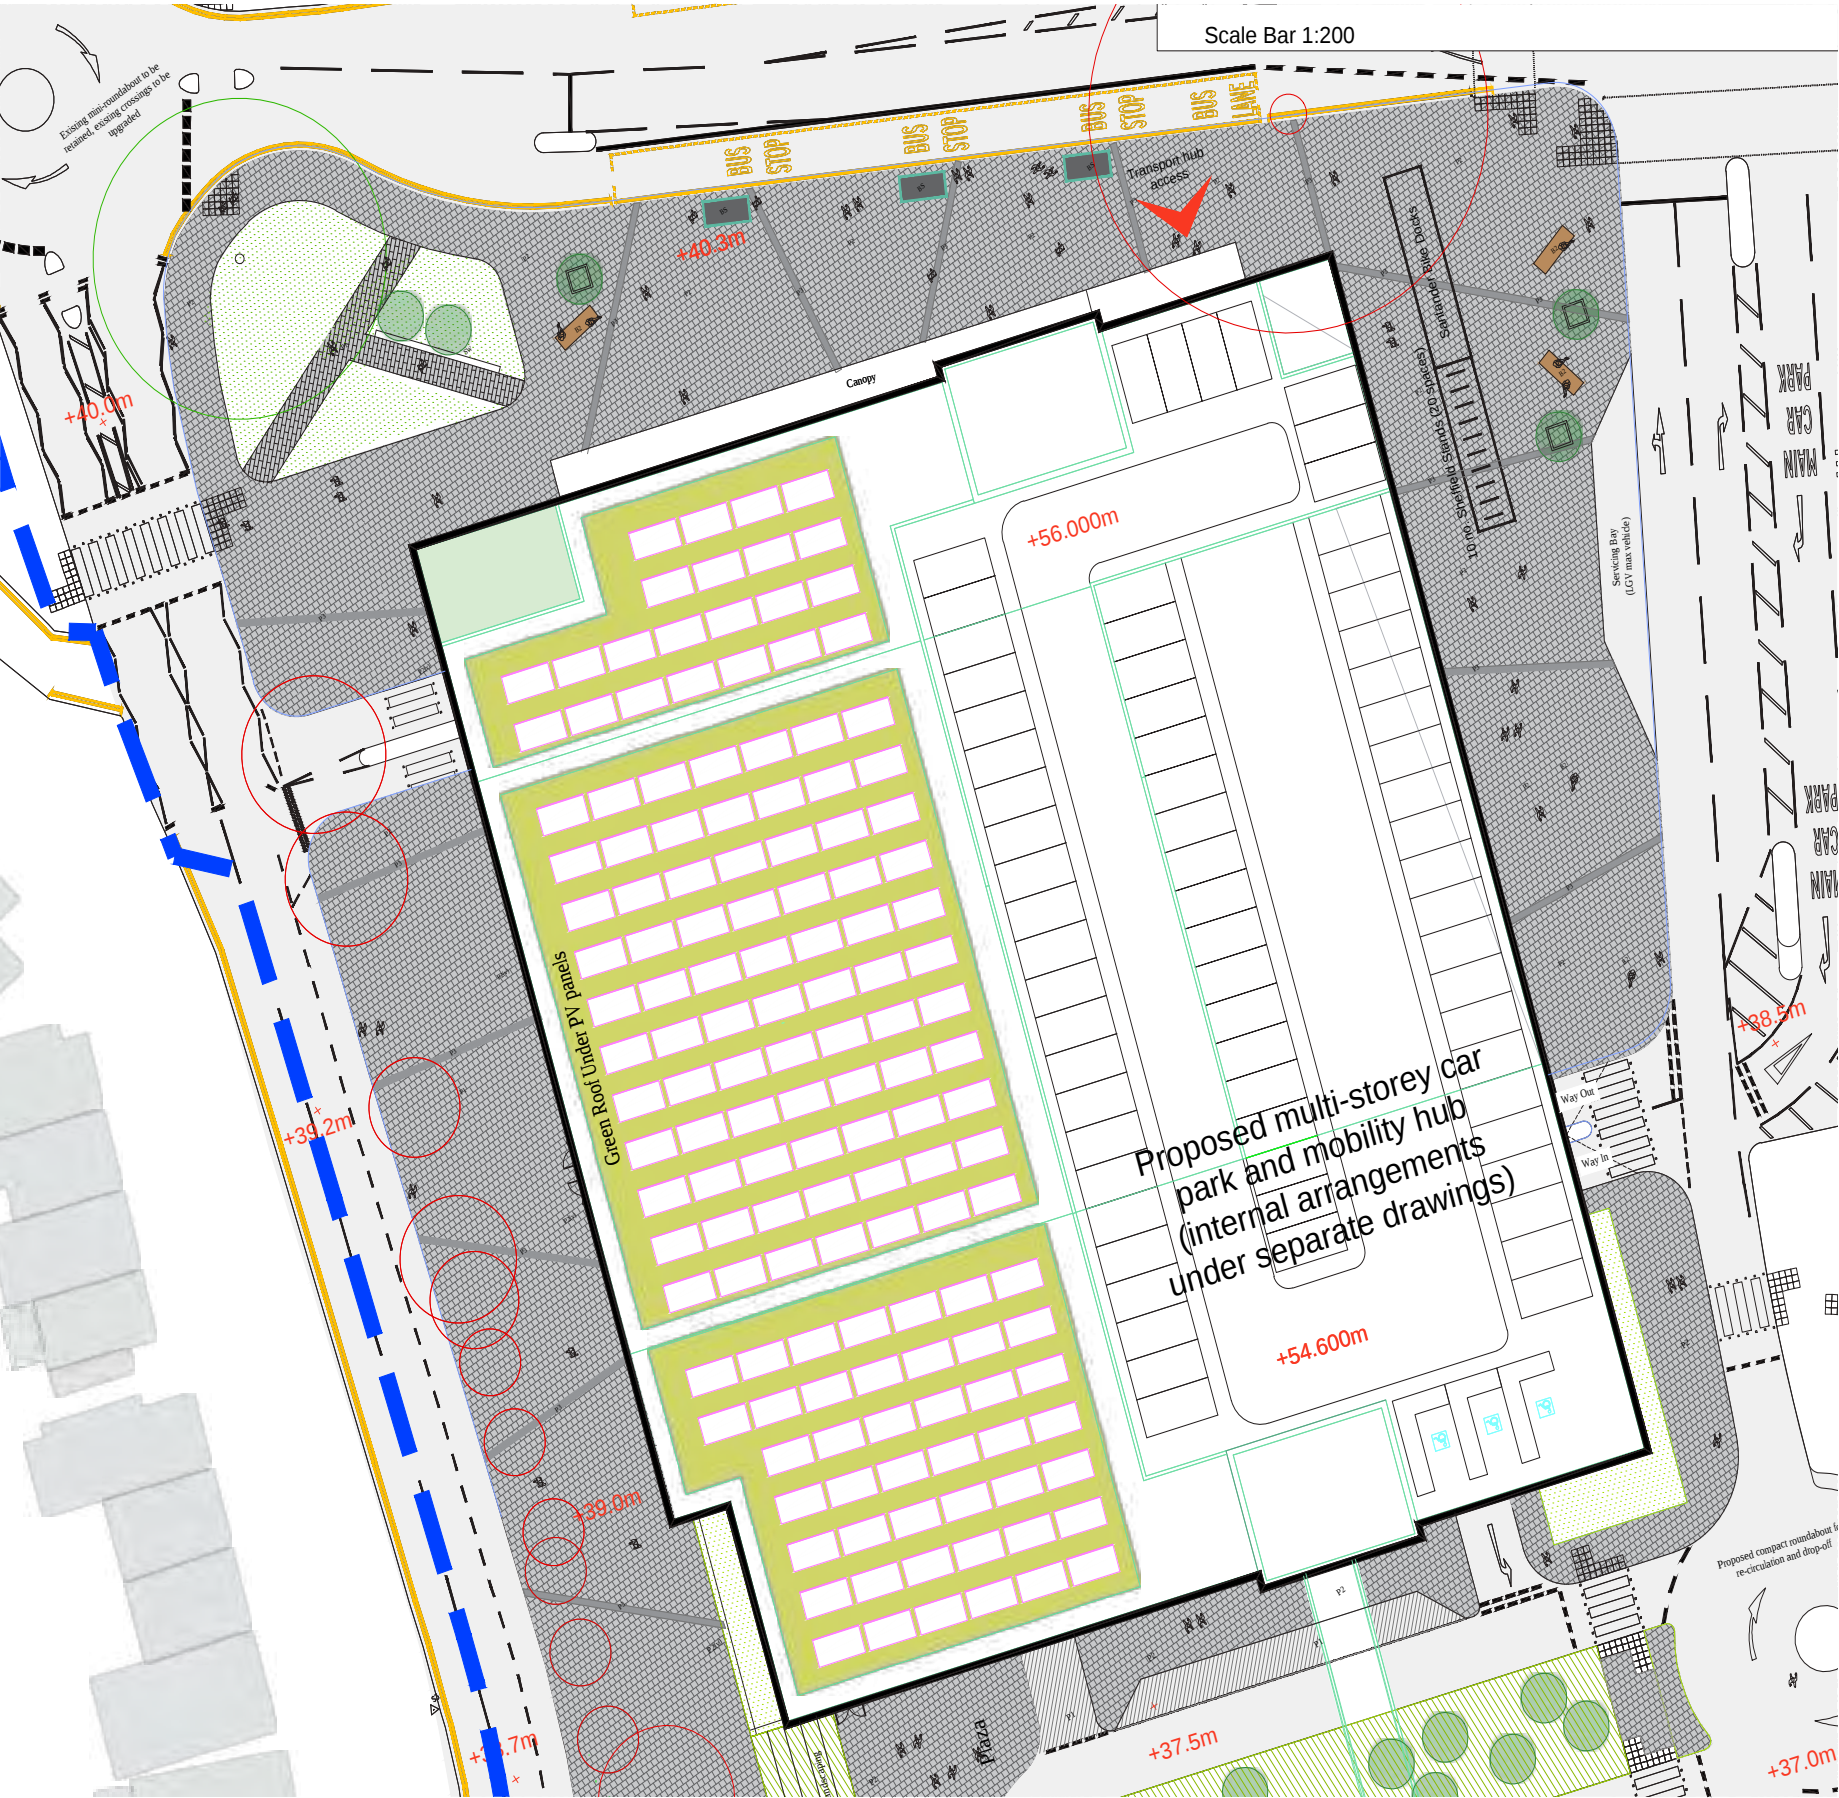

Detailed planning application boundary

HARD LANDSCAPE

Vehicular grade tarmac  
to engineers specification

Pedestrian grade tarmac  
to engineers specification

Concrete paving

Slab paving

Slab paving - Vehicular

Concrete slab feature banding

Decking with guardrail

Concrete seat wall

Raised Planter

Tactile paving

SOFT LANDSCAPE

Existing Trees to be retained  
- Identified as CAT A Trees within Arboricultural Report

Existing Trees to be retained  
- Identified as CAT B Trees within Arboricultural Report

Existing Trees to be retained  
- Identified as CAT C Trees within Arboricultural Report

Existing Trees/Hedge be coppiced/retained  
- Identified as CAT C Trees within Arboricultural Report

Existing Trees to be removed

Existing Vegetation Retained

Proposed tree planting in hard landscape

Proposed tree planting in soft landscape

Proposed semi mature tree planting in soft  
landscape

Proposed mixed planting

Native Planting

Proposed Rain Garden

Proposed Native Hedge Planting

Proposed grass seeding

Proposed grass seeding - to include bulb and wildflower

Proposed grass seeding - for damp conditions

Proposed green wall

Proposed swales / attenuation ponds  
to engineers specification

Proposed landscape mounds  
to engineers specification

STREET FURNITURE

Stainless Steel and timber bench

Bespoke Timber bench

Bespoke Timber bench  
to deck seating area

Natural Play Elements - Details TBC

Cycle Stands

Cycle Shelter

Bus Shelter

Gabion Wall

Split Face Granite Block Wall

1.2m Tall Feature Wall

Overhead Canopy

FENCING

Security Perimeter fencing 1.8m high

6 HOSPITAL LANDSCAPE

MAY, 2022

147