



LEGEND	
MBS Linework Features	
Beam	Railings
Building Cut	Roof
Building Cut Assumed	Sanitary
Building Forward	Service Cable Tray
Ceiling	Service Electric
Cl	Service Fire Fighting
Detail	Service HVAC
Detail Assumed	Service Lighting
Detail Hidden	Service Other
Door	Service Pipe
Fixture	Service Plant
Floor	Service Security
Ground Cut	Stairs
Ground Fwd	Vegetation
Lift	Wall
	Window

MBS Symbols & Features	
Stair Break Line	Hand Basin
Stair & Ramp Arrow (Up)	Sink - With Draining Board
10.00 Floor Level (Plans)	Toilet With Cistern
13.00 Beam Level (Plans)	Disabled Toilet
13.00 Ceiling Level (Plans)	Urinal
F13.00 False Ceiling Level (Plans)	Shower Tray
Arch (Down)	Bath Tub
* ASL 0.00 Arch Spring Level	
* AHL 0.00 Arch Head Level	
Slope Arrow (Down)	
DH 0.00 Door Height	
F-C 0.00 Floor to Ceiling Height	
10.00 Level Symbol (Elevations)	
Section Location Tag	Drawing Fit Mark
Elevation Location Tag	

MBS Abbreviations			
AB	Air Brick	FI	Fire Hydrant
AC	Air Conditioning	FR	Fire Hose Reel
AHL	Arch Head Level	SP	Typical
AS	Alarm/ Green	GM	Gas Meter
ASL	Arch Spring Level	U	Unit
BC	Bin Chute	UF	Undertiled Feature
BCP	Break Glass Point	GV	Gas Valve
BS	Beam Height	HR	Hand Rail
BS	Break Glass Point	HC	Hand Churn Chamber
CC	Coat Case	L	Light
CH	Chimney	Max	Maximum
C-H	Chill to Head Height	MA	Main Hole
C-S	Chill to Spring Height	MC	Main Churn
CL	Cover Level	N	No Access
CCTV	Closed Circuit Television	N	No Access
Col	Column	P	Pipe
Cone	Concrete Finish	PP	Pillar Box
CPS	Concrete Paving Slabs	PL	Plaster
CT	Cable Tray	PVL	Pavement Light
Cup	Cupboard	Q	Quodran
DH	Door Height	R	Recessed Door Mat
EBox	Electrical Box	RS	Recessed Shelf
EL	Emergency Light	RSJ	Recessed Steel Joist
EM	Electric Meter	RSJ	Recessed Steel Joist
ESP	Electrical Switch Gear	RSP	Recessed Safety Surface
ER	Earth Rod	RW	Rain Water Pipe
FA	Fire Alarm	SC	Structural Ceiling
FB	Flower Bed	SD	Sound Detector
F-C	Floor to Ceiling Height	SL	Skylight
FC	False Ceiling	SS	Security Screen
FE	Fire Extinguisher	SS	Security Screen

Murphy Geospatial Disclaimer


All reasonable endeavours have been used to ensure the required data in the survey to the agreed standards of accuracy. Where features have been obstructed due to a lack of access, the areas will be annotated as **UTS** (Unable To Survey). The Company shall not be liable for any damages or consequential losses arising from the reliance on survey information beyond its specified scale and accuracy, or survey information used for purposes other than that stated in the Contract of Works.

Any concerns with the survey should be raised with Murphy Geospatial, who will endeavour to promptly provide a remedy. The Client shall not seek recourse through any third party until such time as Murphy Geospatial have had the opportunity to redress any concerns raised.

For full terms and conditions visit [Terms and Conditions](#) [www.murphygs.com](#)

Notes:

Dashed lines represent assumed detail in areas where no access has been possible at the time of survey. These details have been based on corresponding similar features found on site, as such further checks should be made before these details are relied on.

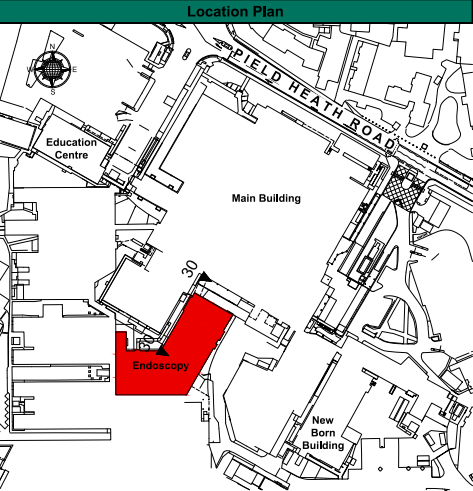

Revisions				
Rev	Description	Surveyed by	Drawn by	Checked by
A	First Issue	JS - 25/03/22	HP - 08/04/22	EE - 14/04/22



Geospatial certainty you can trust [murphygs.com](#)

UK Head Office

39-41 North Road
London
N7 9DP
Phone: (+44) 0203 598 3775
Email: info@murphygs.com

Offices in London, Birmingham, Manchester, Glasgow, Dublin, Cork, Kildare, Cologne, Barcelona, Geneva.

Client	AECOM
Project	Hillingdon Hospital
Site Address	Hillingdon Hospital Uxbridge, UB8 3PY
Description	Endoscopy Building External Elevation 30
Survey Grid	Localised OSGB36(15) - Scale Factor 1.0
Survey Datum	GNSS - Ordnance Datum Newlyn (ODN)
RICS Band	Band F
Drawing Scale	1:200 @ A2
MGS Project ID	MGS46401
Drawing Number	MGS46401-E30