

LEGEND	
MBS Linework Features	
	Beam
	Building Cut
	Building Forward
	Ceiling
	Cill
	Detail
	Detail Assumed
	Detail Hidden
	Door
	Fixture
	Floor
	Ground Cut
	Ground Fwd
	Lift
	Railings
	Roof
	Sanitary
	Service Cable Tray
	Service Electric
	Service Fire Fighting
	Service HVAC
	Service Lighting
	Service Other
	Service Pipe
	Service Plant
	Service Security
	Stairs
	Vegetation
	Wall
	Window

MBS Symbols & Features	
	Stair Break Line
	Stair & Ramp Arrow (Up)
	Floor Level (Plans)
	Beam Level (Plans)
	Ceiling Level (Plans)
	False Ceiling Level (Plans)
	Arch (Down)
	Arch Spring Level
	Arch Head Level
	Slope Arrow (Down)
	Door Height
	Window Heights (Plans)
	Level Symbol (Elevations)
	Section Location Tag
	Elevation Location Tag
	Hand Basin
	Sink - With Draining Board
	Toilet With Cistern
	Disabled Toilet
	Urinal
	Shower Tray
	Bath Tub
	Drawing Fit Mark

MBS Abbreviations			
AB	Air Brick	PH	Fire Hydrant
AC	Air Conditioning	FHR	Fire Hose Reel
AHL	Arch Head Level	GM	Gas Meter
AS	Alarm / Siren	GP	Gas Pipe
ASL	Arch Spring Level	GV	Gas Valve
BC	Bin Chute	H	Height
BGP	Break Glass Point	HR	Hand Rail
BH	Beam Height	IC	Inspection Chamber
CB	Cable Tray	L	Light
CC	Coil Chute	L	Light
Ch	Chimney	Max	Maximum
C-H	Ch to Head Height	MH	Man Hole
C-S	Ch to Spring Height	Min	Minimum
CL	Cover Level	NA	No Access
CCTV	Closed Circuit Television	On	Overhead
CL	Cover Level	On	Overhead
CM	Column	P	Pipe
Cone	Concrete Finish	PB	Pillar Box
CPS	Concrete Paving Slabs	PO	Post
CT	Cable Tray	PO	Pavement Light
Cup	Cupboard	Rad	Radiator
DH	Door Height	RDH	Recessed Door Mat
EB	Electrical Box	RS	Roller Shutter
EL	Emergency Light	RSJ	Roller Shutter
EM	Electric Meter	RSS	Rubberised Safety Surface
ESP	Electrical Switch Gear	RWP	Rain Water Pipe
ER	Earth Rod	S	Sprinkler
FA	Fire Alarm	SC	Structural Ceiling
FB	Flower Bed	SD	Smoke Detector
F-C	Floor to Ch Height	SL	Skylight
FC	False Ceiling	Spk	Speaker
FE	Fire Extinguisher	SS	Security Sensor

Murphy Geospatial Disclaimer


All reasonable endeavours have been used to capture the required data in the survey to the agreed standards of accuracy. Where features have been obstructed due to a lack of access, the areas will be annotated as 'UTS (Unable To Survey)'. The Company shall not be liable for any damages or consequential losses arising from the reliance on survey information beyond its specified scale and accuracy, or survey information used for purposes other than that stated in the Contract of Works.

Any concerns with the survey should be raised with Murphy Geospatial, who will endeavour to promptly provide a remedy. The Client shall not seek recourse through any third party until such time as Murphy Geospatial have had the opportunity to redress any concerns raised.

For full terms and conditions visit [Terms and Conditions](#) [www.murphygs.com](#)

Notes:

Notes:
Dashed lines represent assumed detail in areas where no access has been possible at the time of survey. These details have been based on corresponding similar features found on site, as such further checks should be made before these details are relied on.

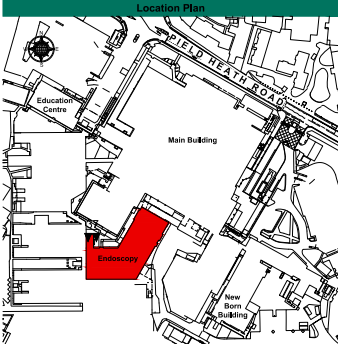

Revisions				
Rev	Description	Surveyed by	Drawn by	Checked by
A	First Issue	JS - 25/03/22	HP - 06/04/22	EE - 19/04/22



Geospatial certainty you can trust [murphygs.com](#)

UK Head Office
39-41 North Road
London
N7 9DP
Phone: (+44) 0203 598 3775
Email: info@murphygs.com
Offices in London, Birmingham, Manchester, Glasgow, Dublin, Cork, Kildare, Cologne, Barcelona, Geneva.



Client	AECOM
Project	Hillingdon Hospital
Site Address	Hillingdon Hospital Uxbridge, UB8 3PY
Description	Endoscopy Building External Elevation 37
Survey Grid	Localised OSGB36(15) - Scale Factor 1.0
Survey Datum	GNSS - Ordnance Datum Newlyn (ODN)
RICS Band	Band F
Drawing Scale	1:200 @ A3
MGS Project ID	MGS46401
Drawing Number	MGS46401-E37

© Copyright 2022 MURPHY GEOSPATIAL

