





BEACONSFIELD AND STROKE GROUND FLOOR GROSS INT AREA = 1516.0m sq

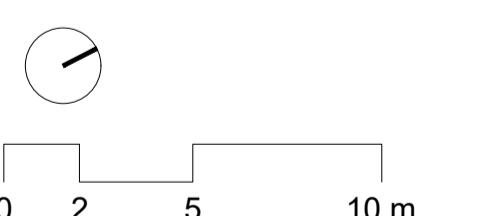

es:
his drawing is copyright.
o not scale dimensions from this drawing.
is drawing is to be read in conjunction with all other relevant drawings
l discrepancies on this drawing are to be reported to the architect.
o not modify any element of this drawing.
se drawing only for purpose(s) issued.

The following external model files are included within this drawing:

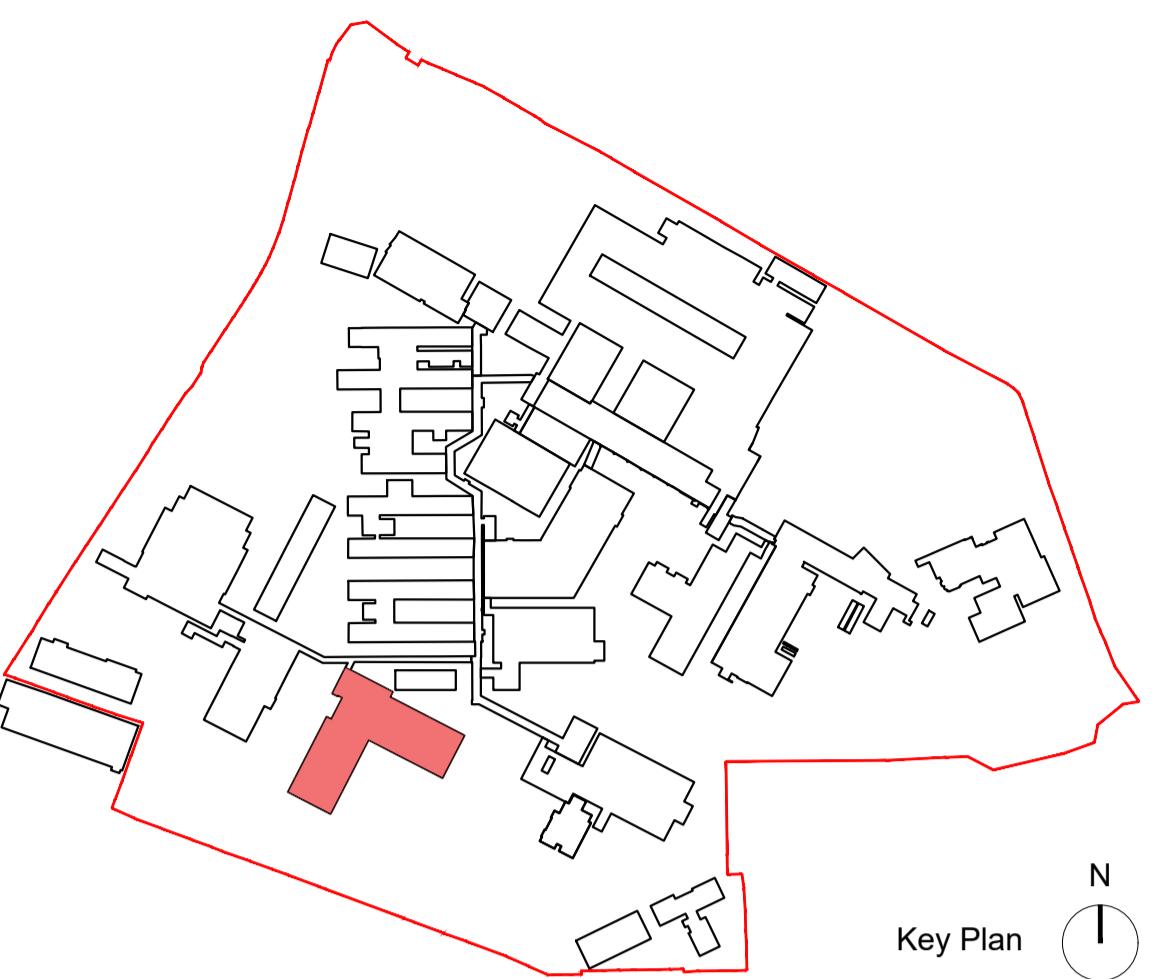

Key Plan

