



Notes:
 • This drawing is copyright.
 • Do not scale dimensions from this drawing.
 • This drawing is to be read in conjunction with all other relevant drawings.
 • All discrepancies on this drawing are to be reported to the architect.
 • Do not use this drawing for construction of this drawing.
 • Use drawing only for purpose(s) issued.

North Sign / Key Plan



The following external model files are included within this drawing:

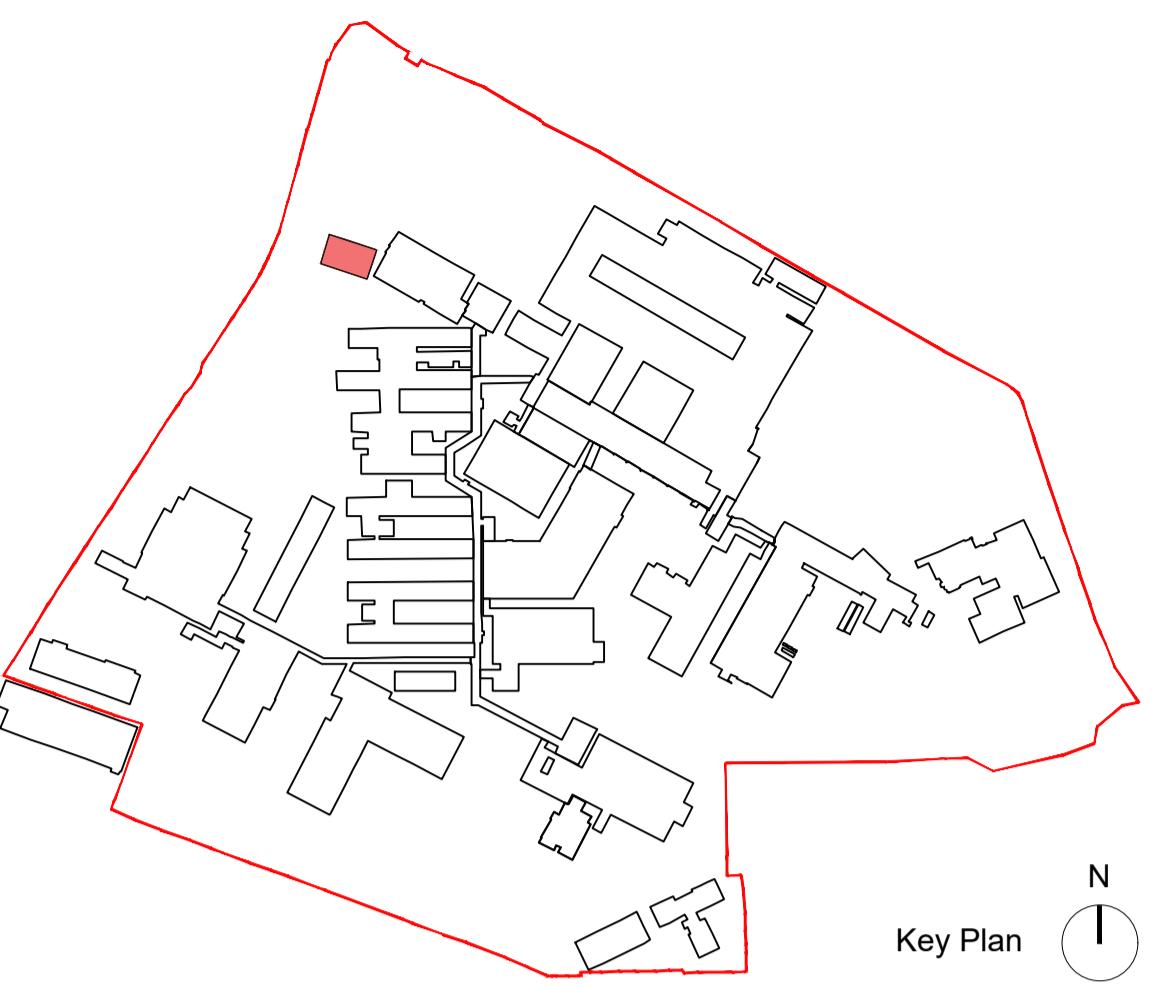

Key Plan

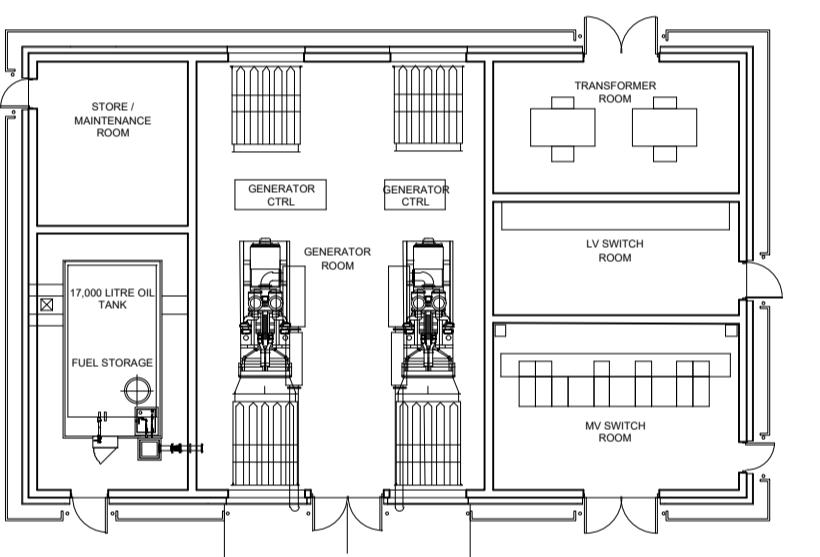

ENERGY CENTRE GROUND FLOOR
Gross Internal Area = 210.3 m sq

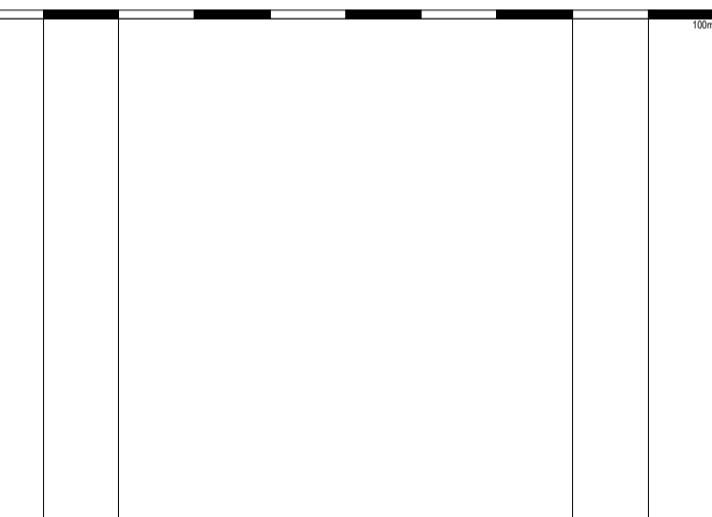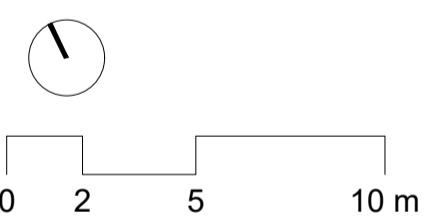

P01 21/03/22 First Issue AB TB
Rev Date Revision Notes On Rv

Client / Contractor



IBI Intelligence Buildings Infrastructure www.ibigroup.com

Project Hillingdon Hospital Redevelopment

Drawing Title EXISTING HOSPITAL PLANS - ENERGY CENTRE

NOTE:
The content of this drawing has been
provided by The Hillingdon Hospitals NHS
Foundation Trust, therefore IBI Group is not
responsible for the accuracy of the content.

Job Number 126649 Drawing Originated Date 14/03/2022 PAS 1192 Status Code S2
Scale @ A1 Purpose
1:200 FOR PLANNING

Drawing Number THHR_01-IBI-WS-00-DR-A-251324 Revision
P01