

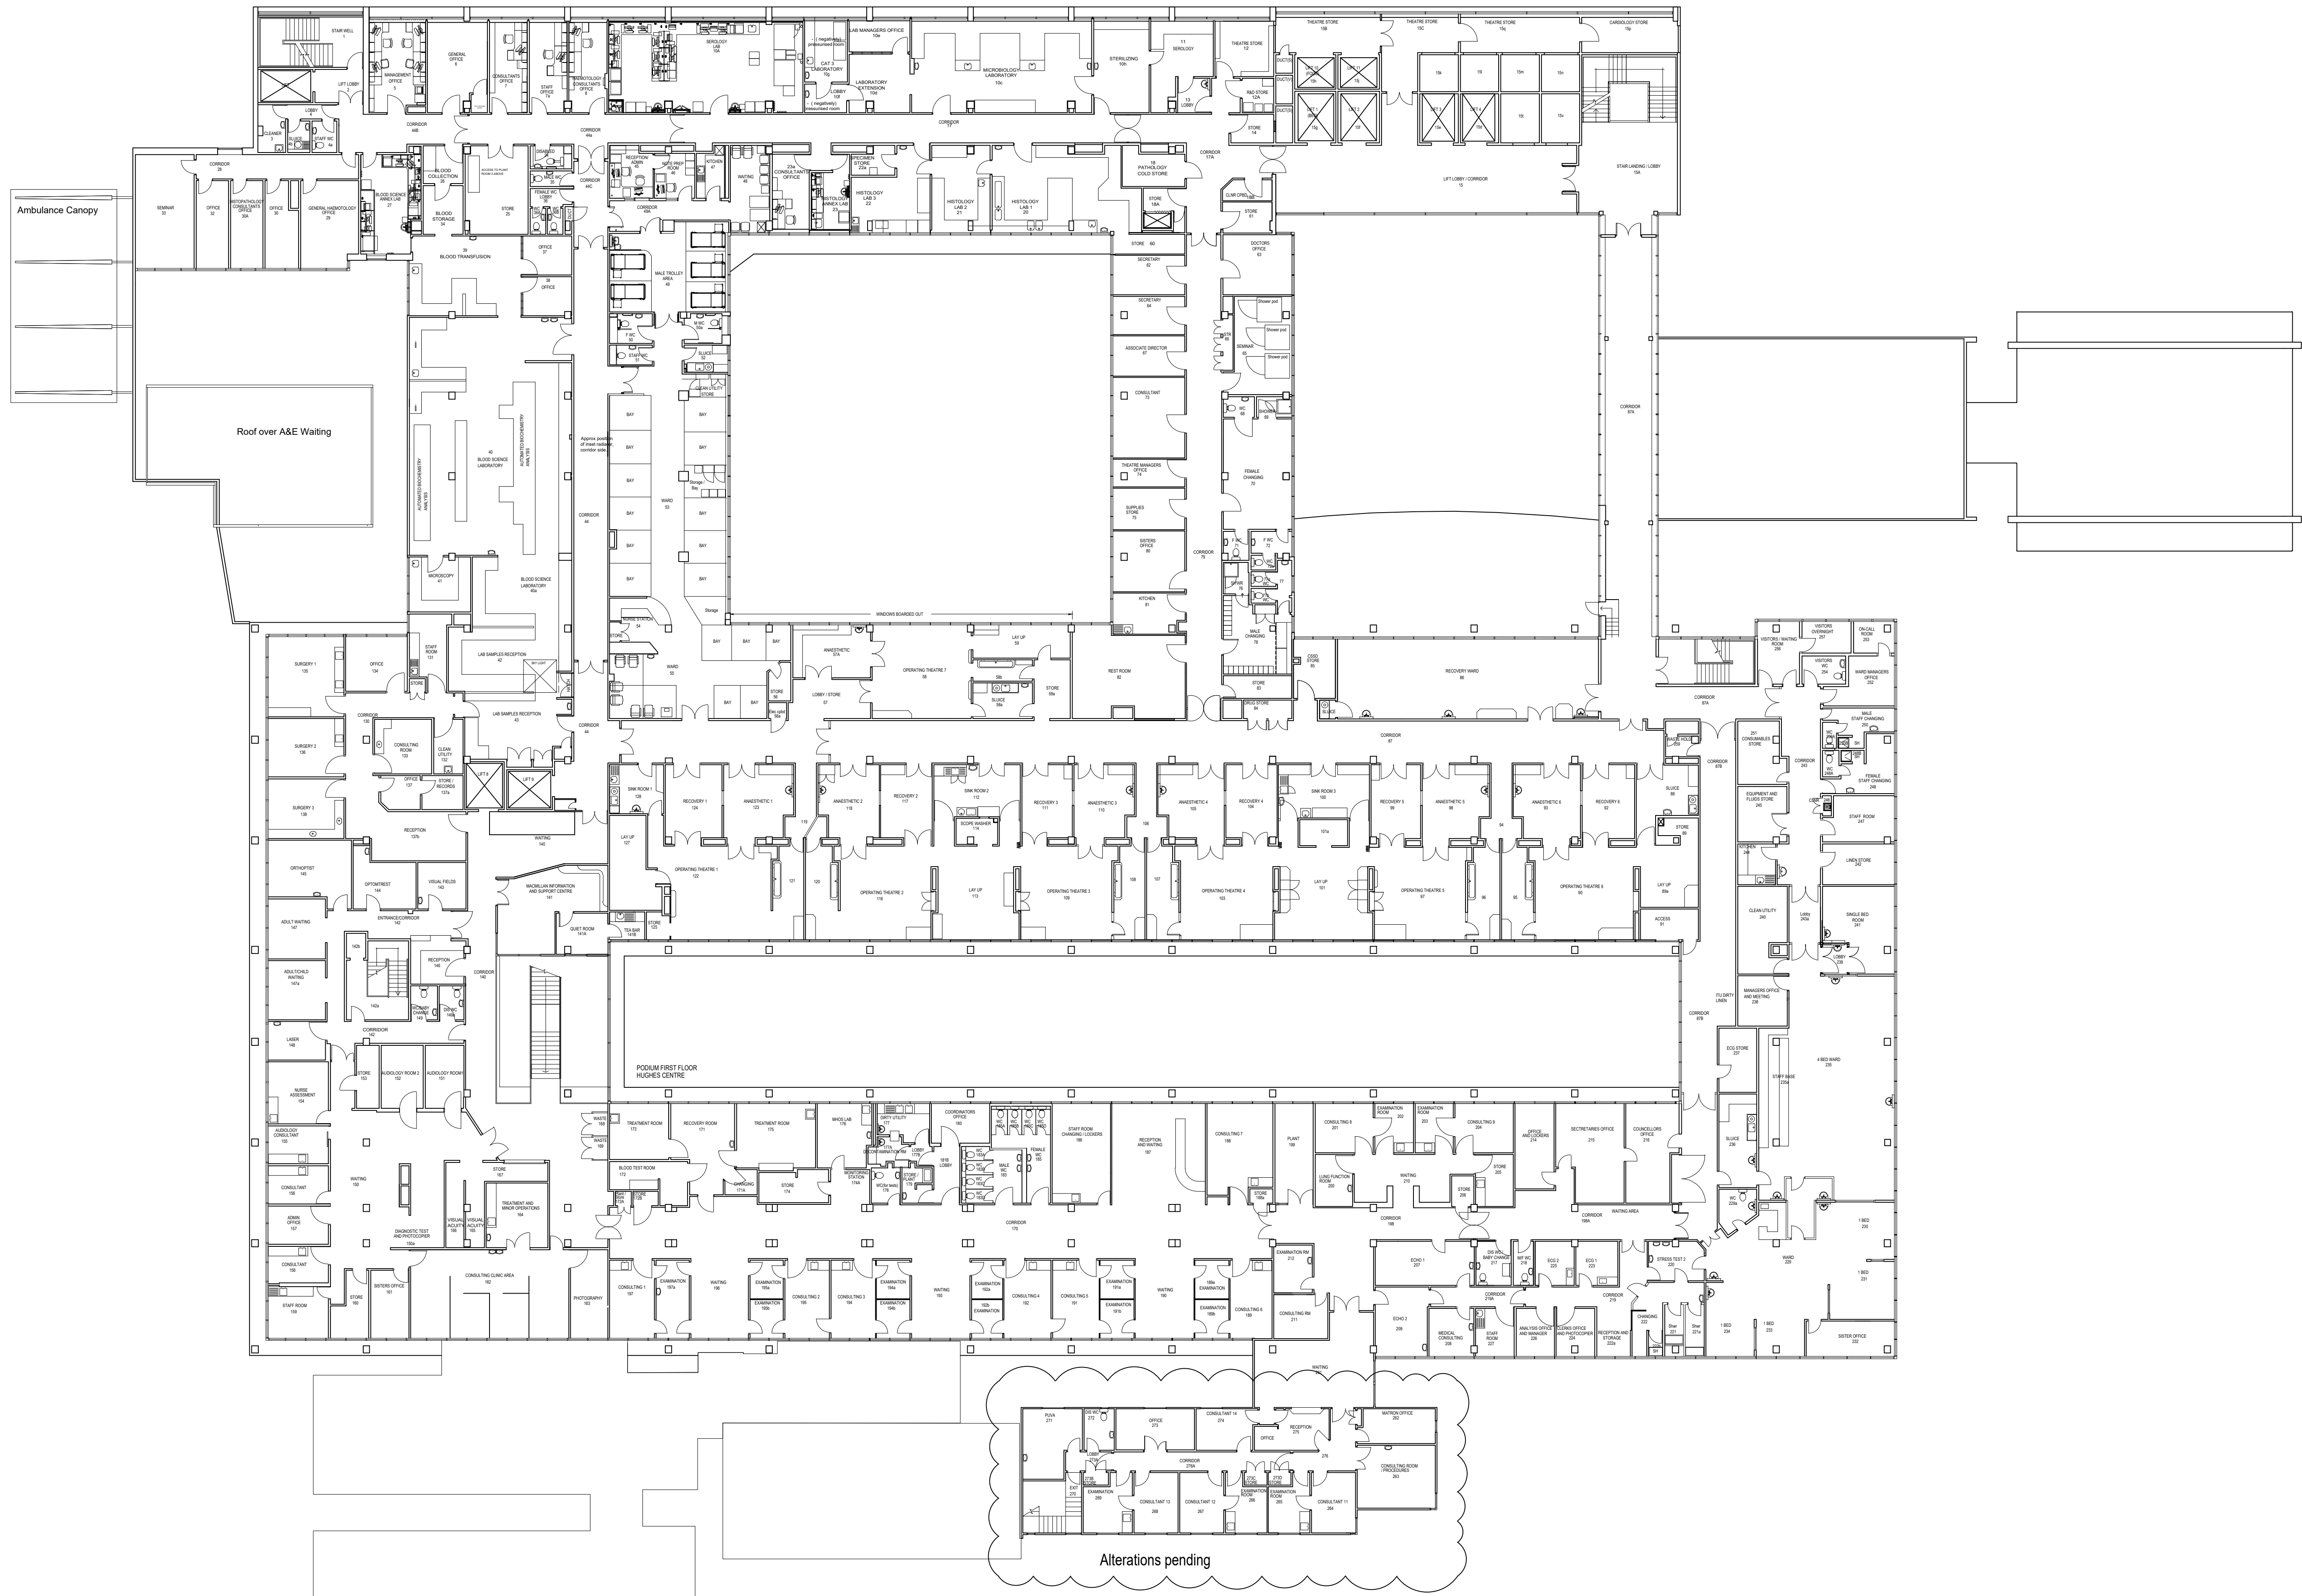


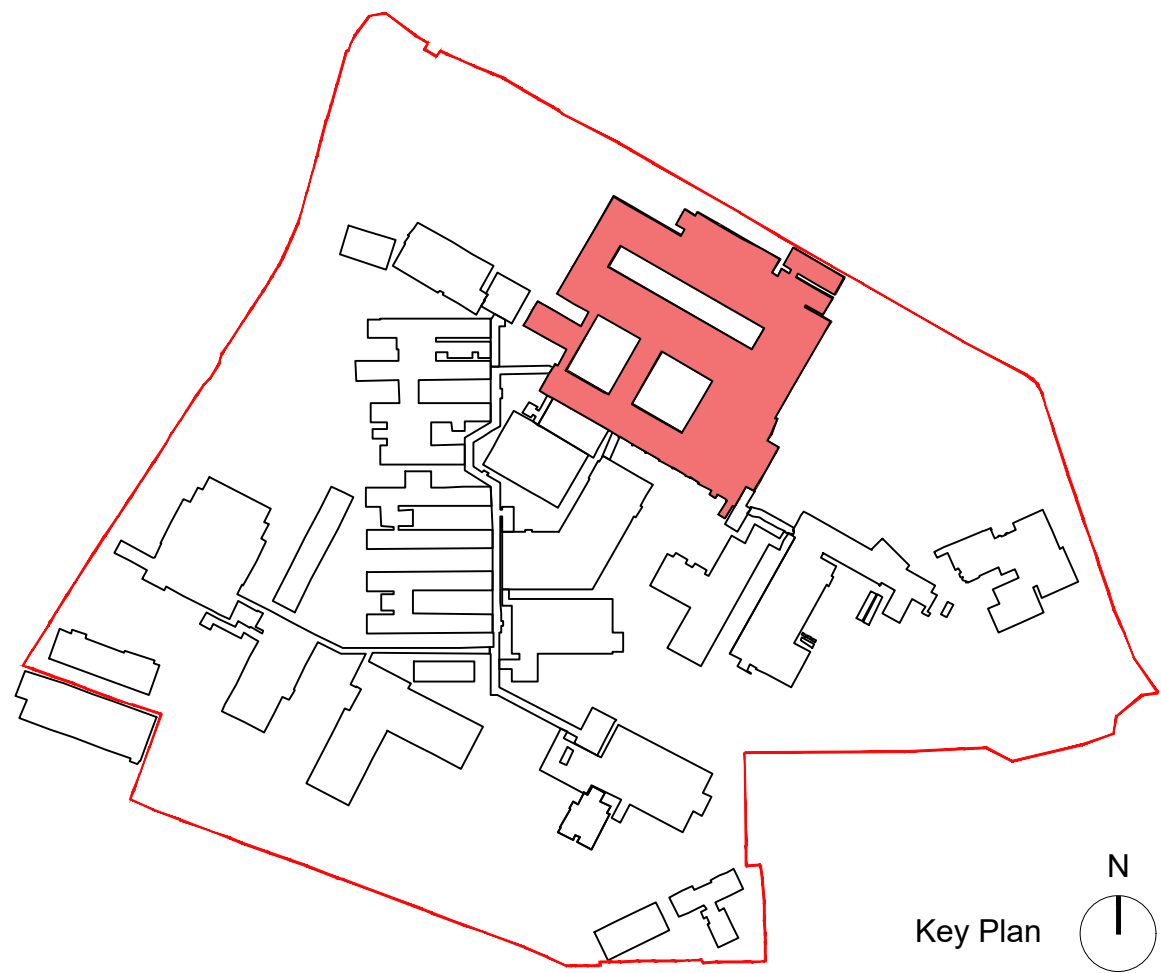

PODIUM FIRST FLOOR
GROSS INT AREA = 5767.2m sq

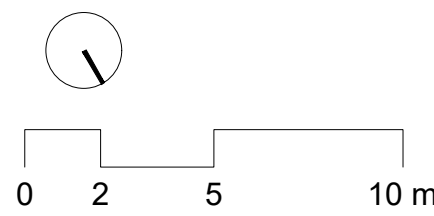

- Notes:
- This drawing is copyright
 - Do not scale dimensions from this drawing
 - This drawing is to be used in conjunction with all other relevant drawings
 - All discrepancies on this drawing are to be reported to the architect
 - Do not modify any element of this drawing
 - Use drawing only for proposed/ issued

North Sign / Key Plan

The following external model files are included within this drawing:

Rev	Date	Revision Notes	By	TS
01	21/03/22	First Issue	AB	TS

Client / Contractor



www.ibigroup.com

Project
Hillingdon Hospital Redevelopment

Drawing Title
EXISTING HOSPITAL PLANS - PODIUM FIRST FLOOR

Job Number 126649	Drawing Originated Date 14/03/2022	PAS 1192 Status Code S2
Scale/AD 1:200	Purpose FOR PLANNING	

Drawing Number THHR_01-IBI-WS-01-DR-A-251309	Revision P01
---	-----------------

NOTE:
The content of this drawing has been provided by The Hillingdon Hospitals NHS Foundation Trust, therefore IBI Group is not responsible for the accuracy of the content.