

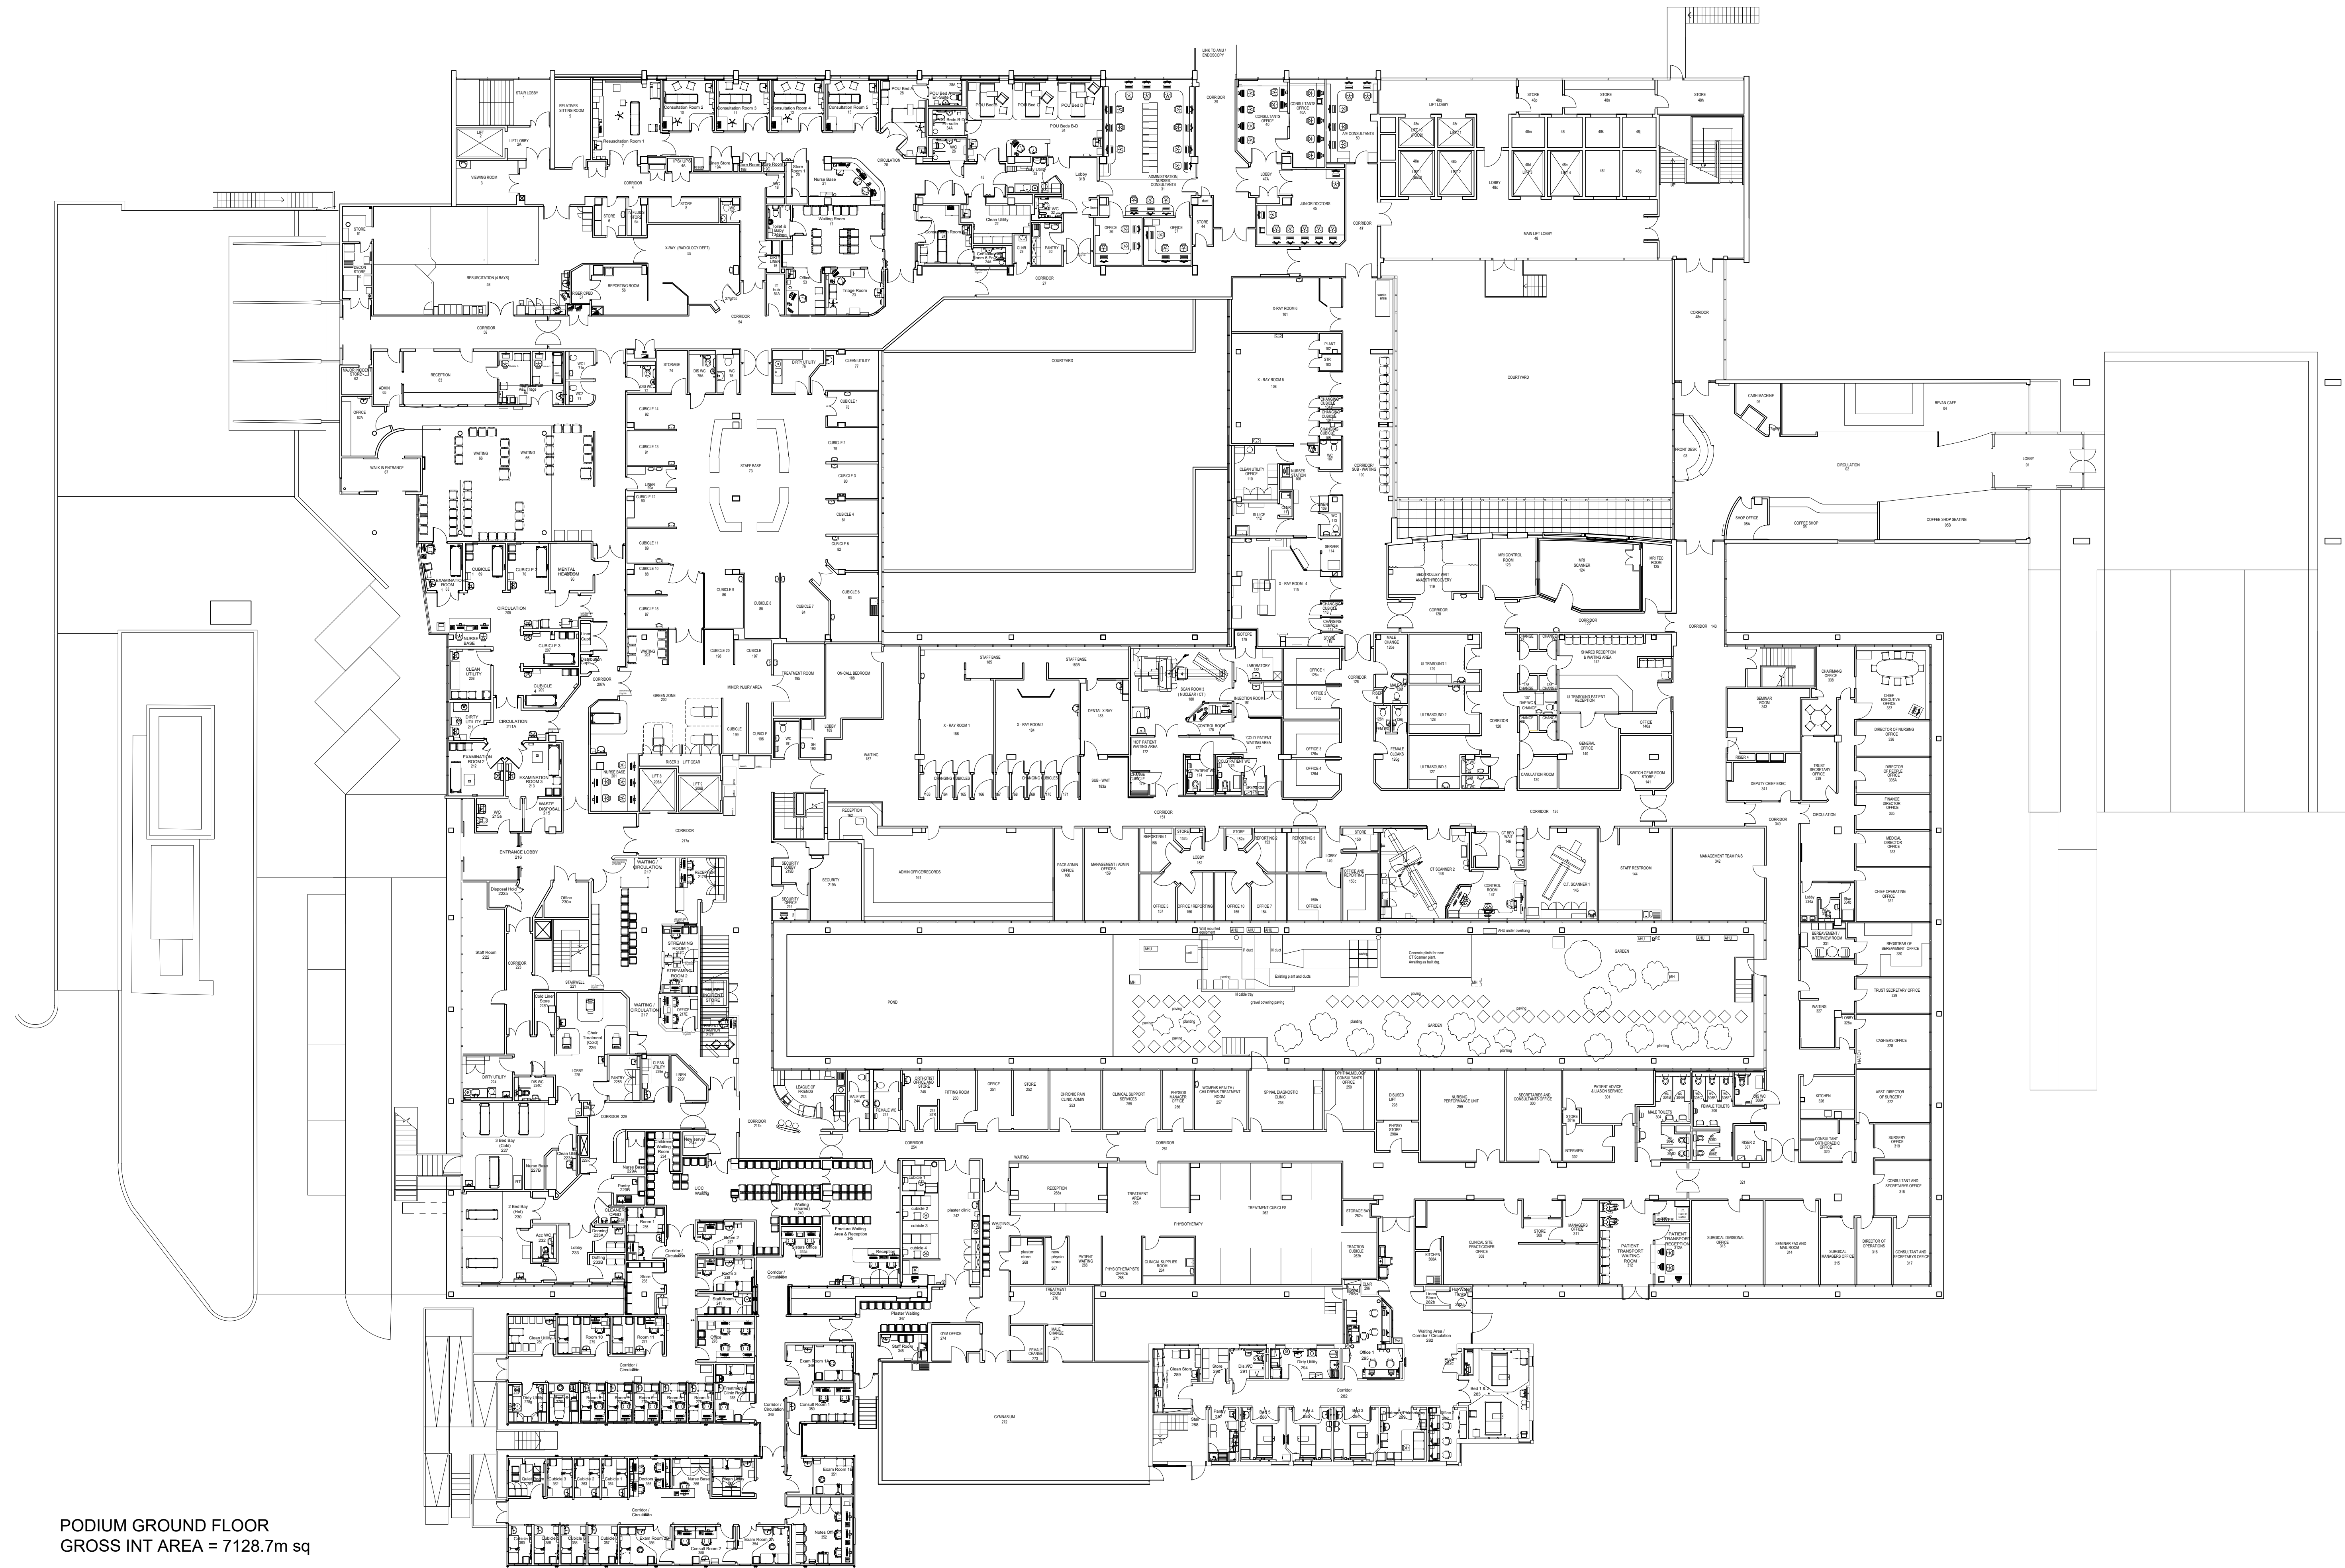


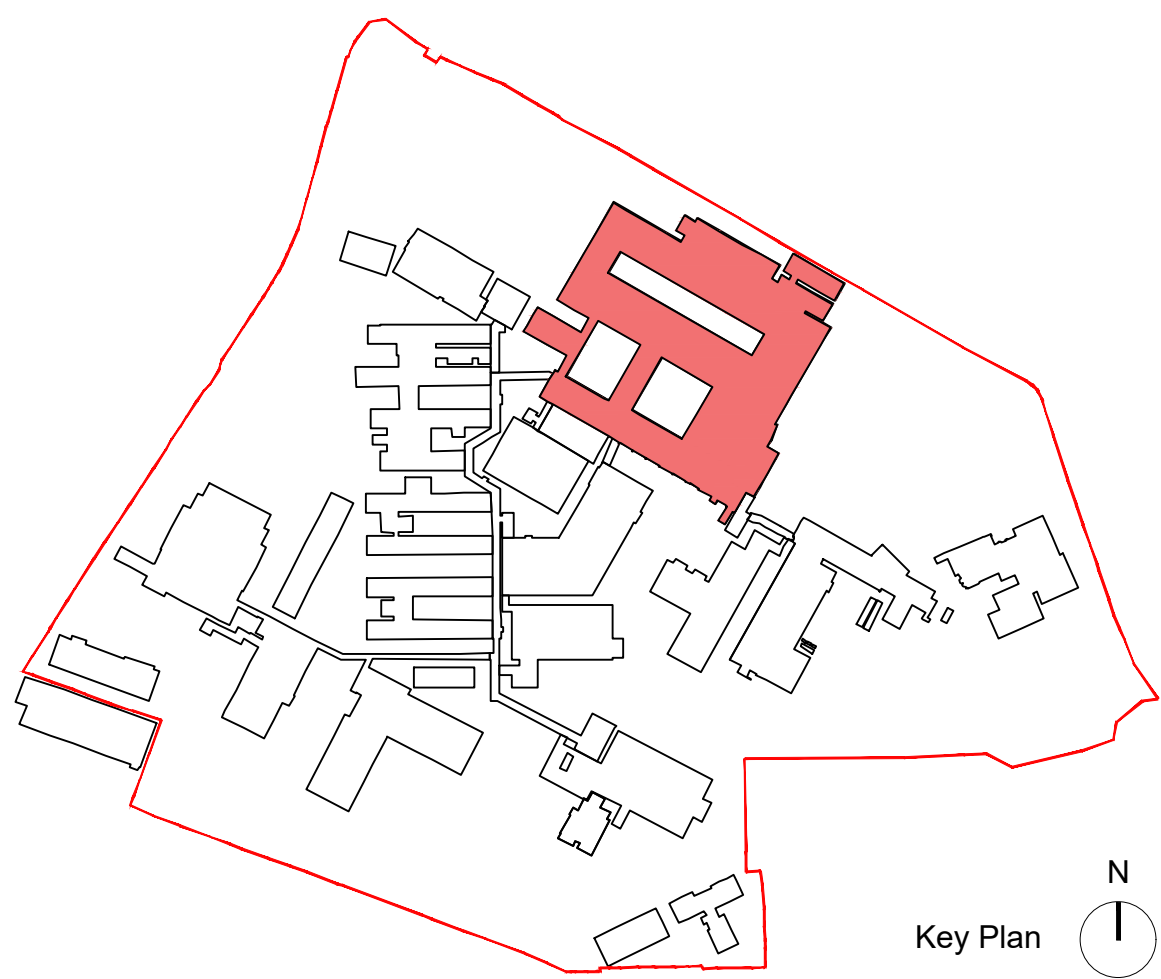

PODIUM GROUND FLOOR
GROSS INT AREA = 7128.7m sq

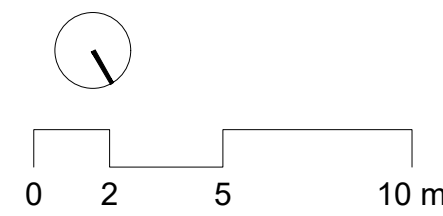

Notes:

- This drawing is copyright
- Do not scale dimensions from this drawing
- This drawing is to be used in conjunction with all other relevant drawings
- All discrepancies on this drawing are to be reported to the architect
- Do not modify any element of this drawing
- Use drawing only for proposed/ issued

North Sign / Key Plan

The following external model files are included within this drawing:

Rev	Date	Revision Notes	By	TS
001	21/03/22	First Issue	AB	TS

Client / Contractor



Intelligence
Buildings
Infrastructure

Project
Hillingdon Hospital Redevelopment

Drawing Title
EXISTING HOSPITAL PLANS - PODIUM GROUND FLOOR

Job Number 126649	Drawing Originated Date 14/03/2022	PAS 192 Status Code S2
Scale/Alt 1:200	Purpose FOR PLANNING	

Drawing Number THHR_01-IBI-WS-00-DR-A-251308	Revision P01
---	-----------------

NOTE:
The content of this drawing has been provided by The Hillingdon Hospitals NHS Foundation Trust, therefore IBI Group is not responsible for the accuracy of the content.