


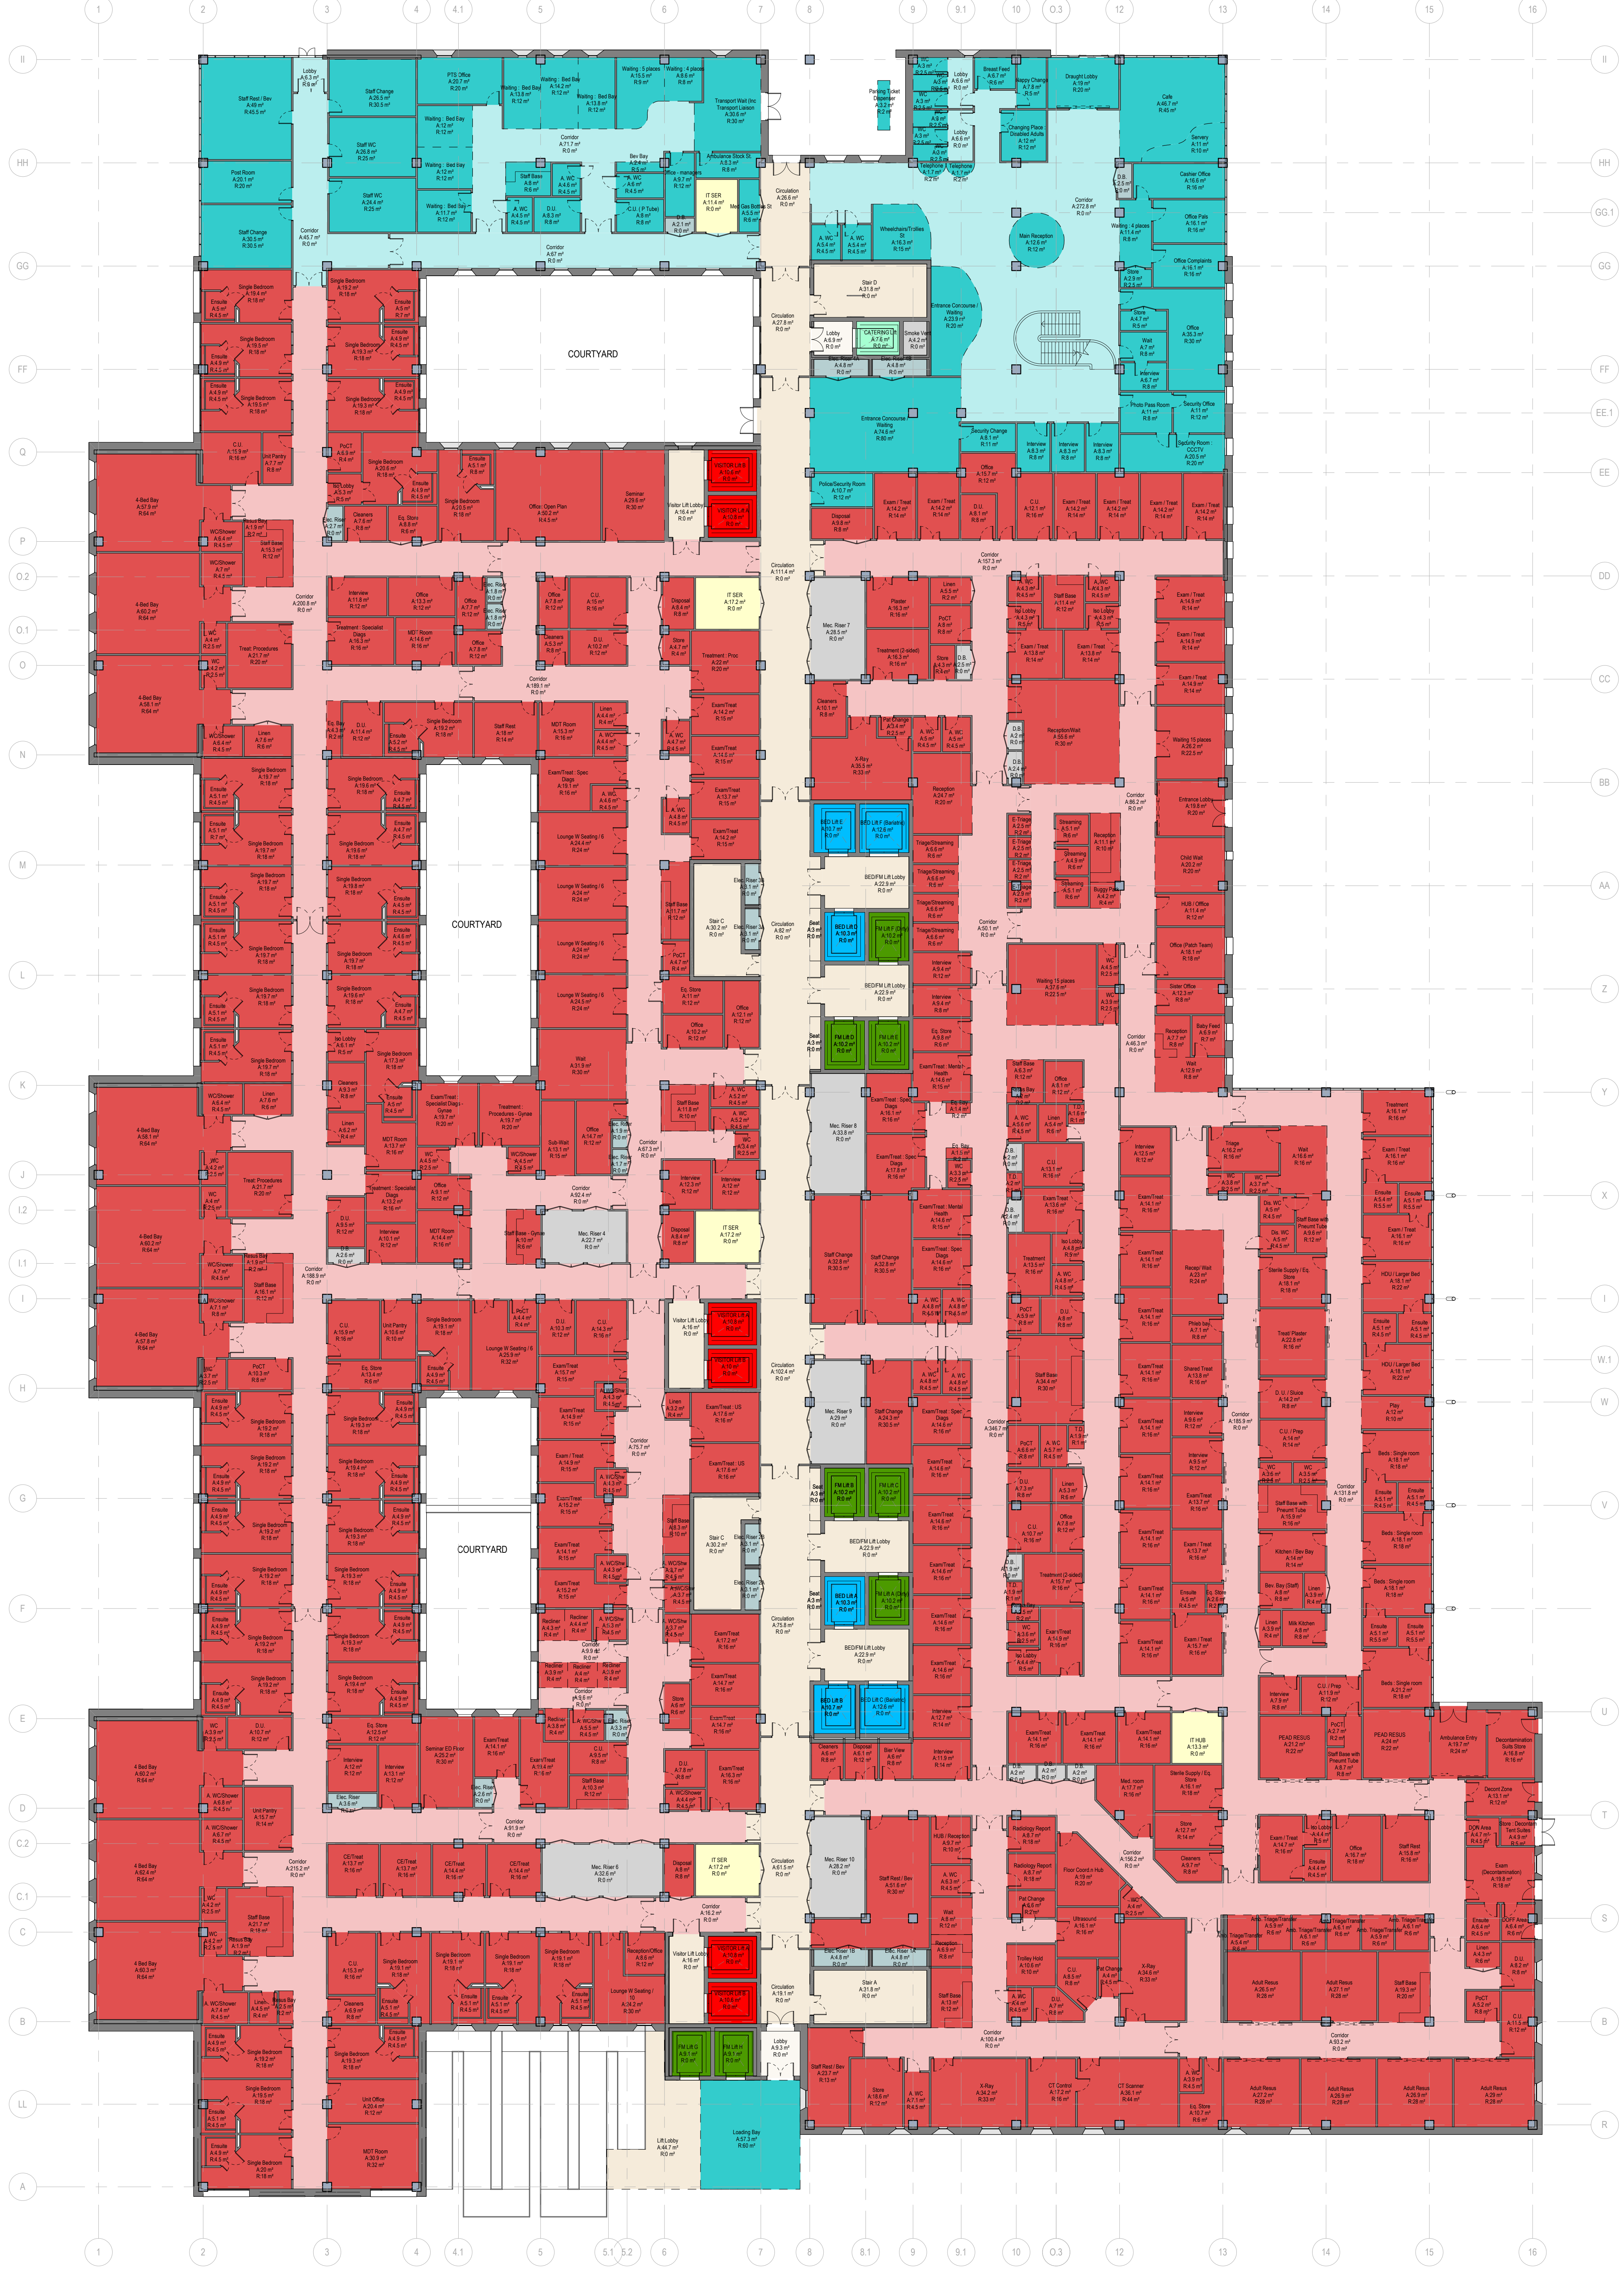

Notes

- This drawing is copyright.
- Do not scale dimensions from this drawing.
- This drawing is to be read in conjunction with all other relevant drawings.

Scale bar

0 5m 10m

Scale 1:200

North Point

Legend

Notes

To warn of significant hazards or information that is unusual.

To be read in conjunction with all other consultants' information.


The following external model files are included within this drawing.

- BED LIFT
- CAFE
- CATERING LIFT
- COMMS
- ELEC RISER
- EMERGENCY - COU
- EMERGENCY - CYP ED
- EMERGENCY - CYP SDEC
- EMERGENCY - CYP SHARED
- EMERGENCY - DECONTAMINATION
- EMERGENCY - DIAGNOSTICS
- EMERGENCY - EAU (AMU & CARD)
- EMERGENCY - ED TRIAGE/WAIT
- EMERGENCY - FRAILTY
- EMERGENCY - MAJORS
- EMERGENCY - OFFICES
- EMERGENCY - RESUS
- EMERGENCY - SUPPORT
- EMERGENCY - UTC
- EMERGENCY - SDEC (MED, SAU, EAU)
- FM LIFT
- IT HUB
- LOGISTIC STORES
- MAINTENANCE
- MEP
- SOFT FM
- STAFF CHANGE
- VISITOR LIFT

P11	2022-04-22	Issued for Planning	CQ	GH
P12	2022-04-22	Issue Date corrected - Stage 2 final update, including final comments from KIT Meetings and mark-ups	CQ	GH
P13	2022-04-24	Stage 2 final update, including final comments from KIT Meetings and mark-ups	CQ	GH
P14	2022-04-27	Final issue for Stage 2	CQ	GH
P15	2022-04-27	Final issue for Stage 2	CQ	GH
The Hillingdon Hospitals
NHS Foundation Trust

Intelligence
Buildings
Infrastructure

www.ibigroup.com

The Hillingdon Hospital Redevelopment

Job Number

126649

Date

2021-03-16

Security Classification

OFFICIAL

Drawn By

CQ

Design/Drawn

1:200

Purpose

For Planning

Reviewed By

GH

Drawing Number

THHR_01-IBI-WB-00-DR-A-251000

Revision

Stability

P11 S6