


LEVEL 0
 Ambulant Bays: 96
 Accessible Bays: 2
 TOT DECK: 98no.

Hazard	HAZare
	1
To warn of significant hazards or information that is unusual To be read in conjunction with all other consultant's information Refer to CDM Schedule XXXX:IBI-WB-XX-SH-A-200-XXXX	
The following external model files are included within this drawing:	

The following external model files are included within this drawing:

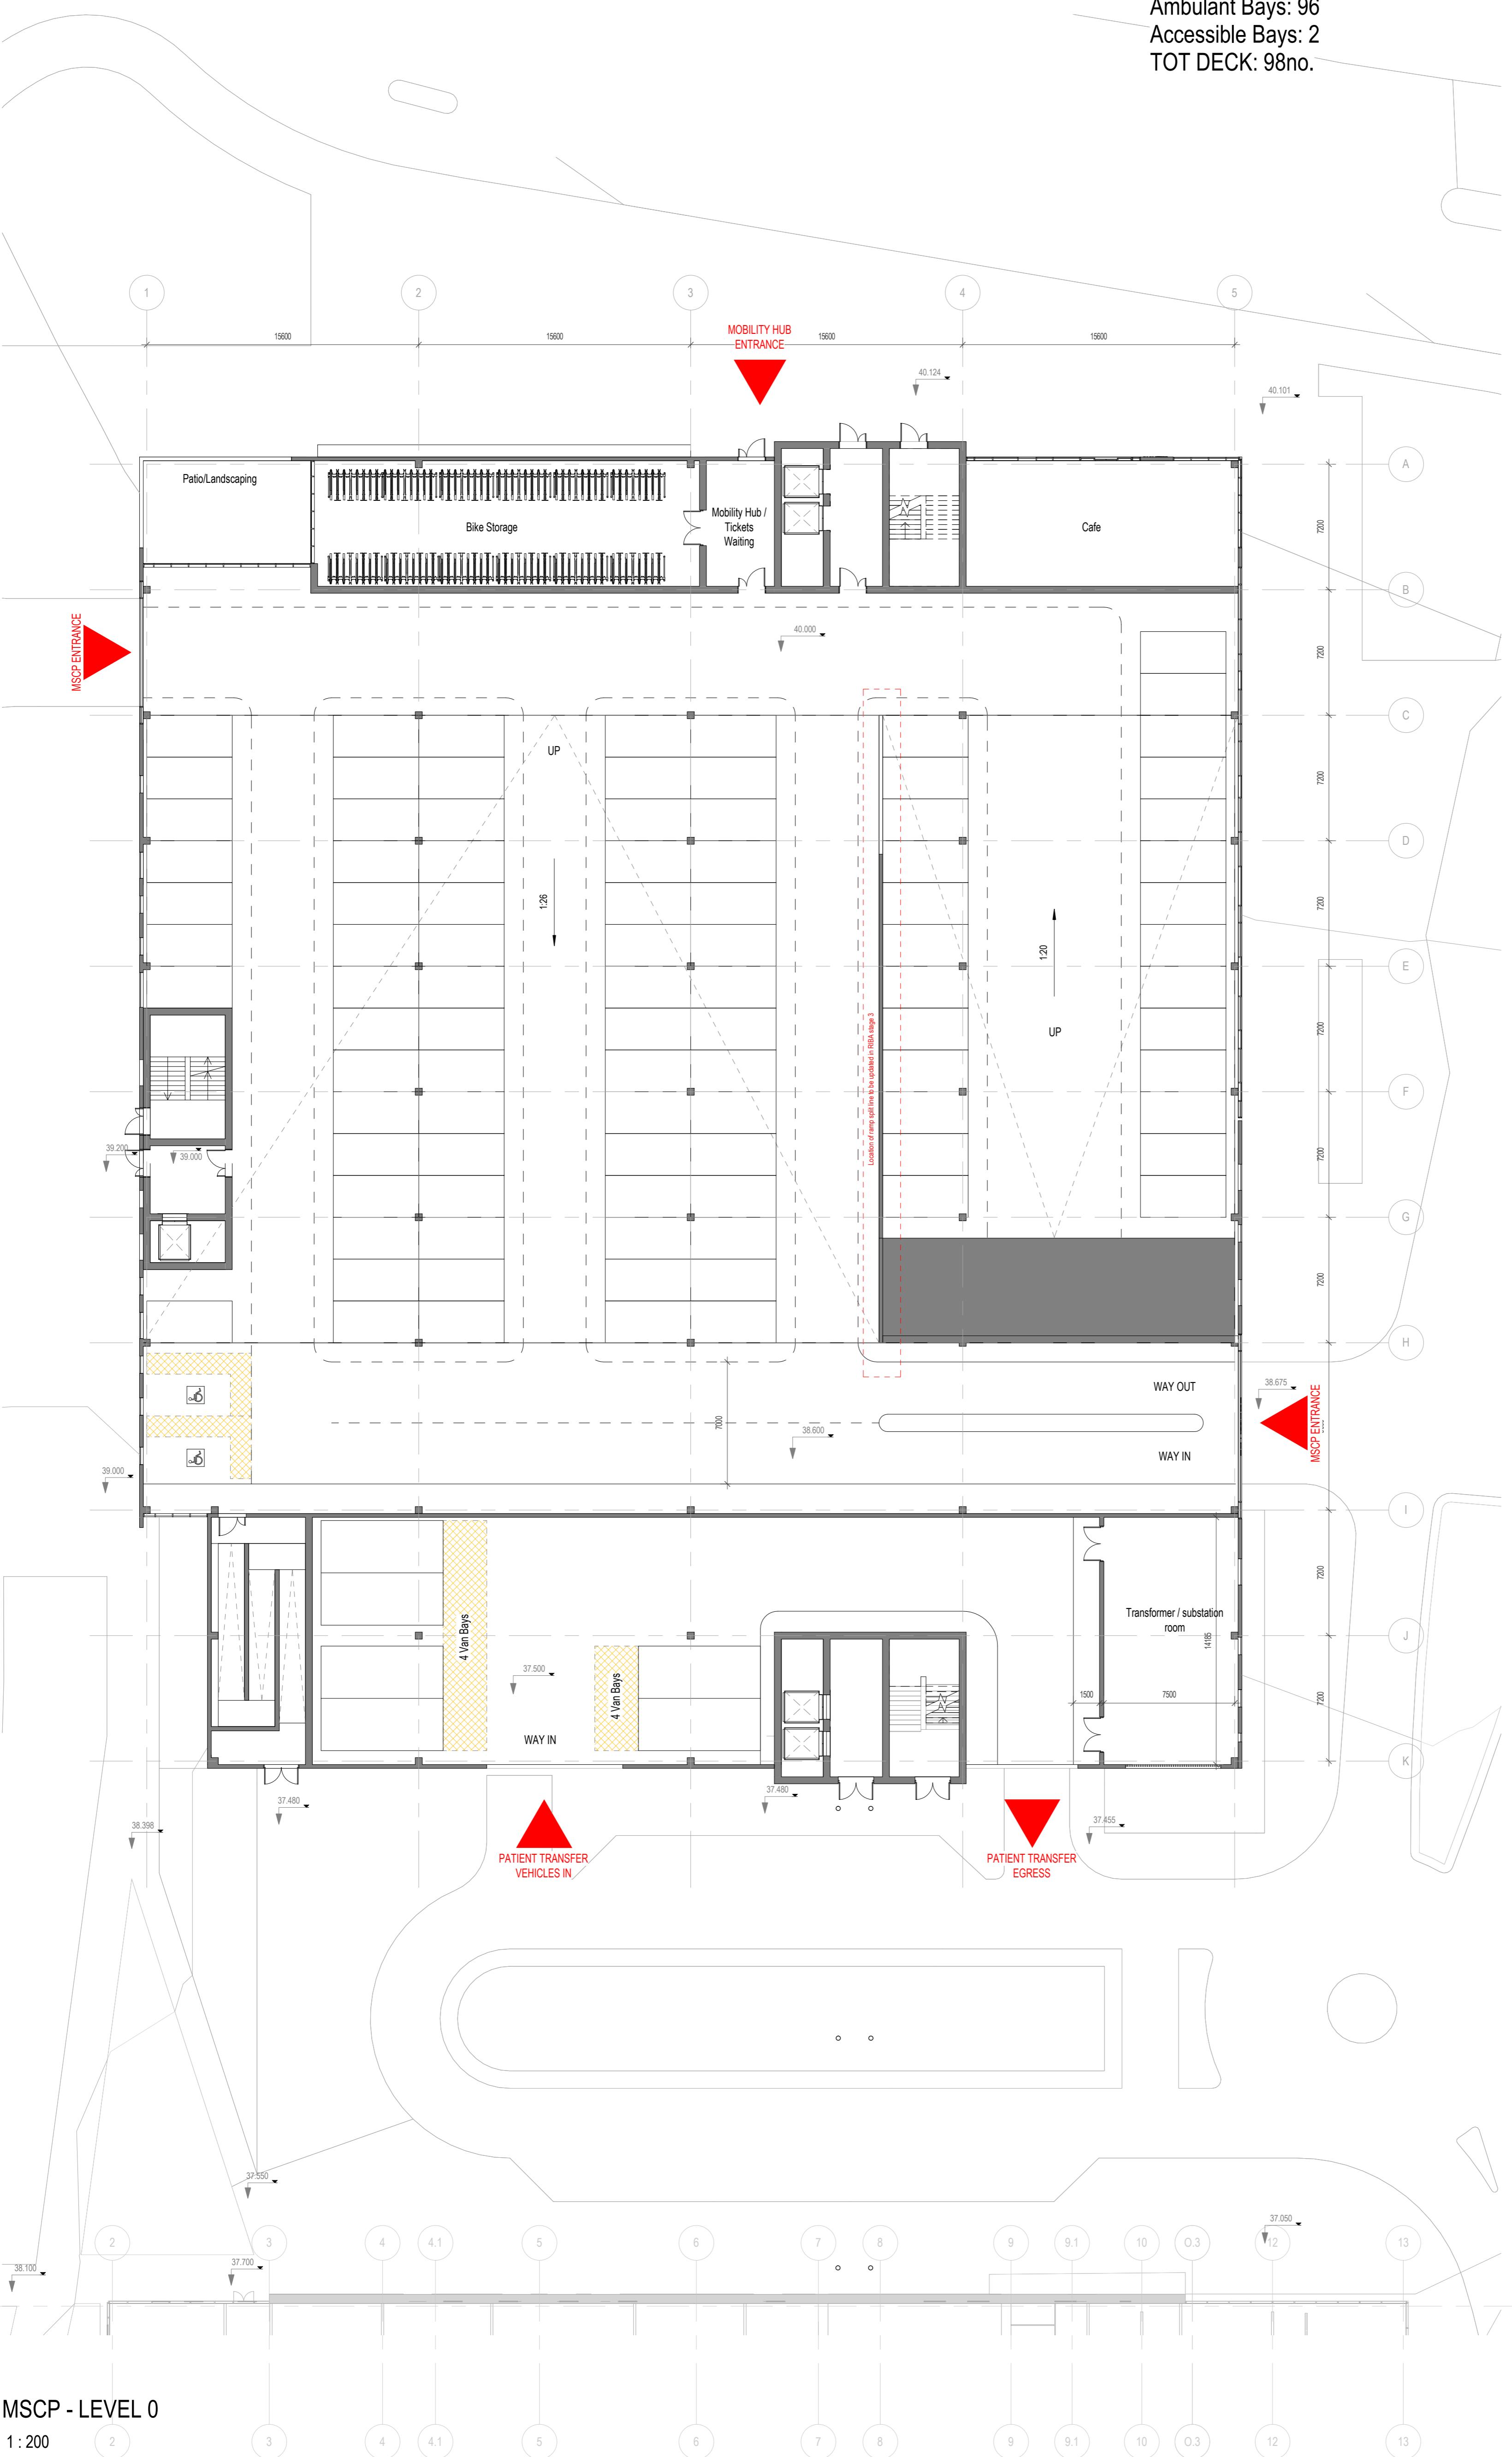


MSCP - LEVEL 0

1:200

P06	2022/04/22	Issued for planning	AB	TB
P05	2022/01/28	Issued for closing RIBA Stage 2 design	AB	TB
P04	2021/11/09	Revised Layout	AB	TB
P03	2021/08/11	Drawing number updated. Parking layout updated	MT	AB
P02	2021/06/25	Updated GF Plan/ Section	MT	AB
P01	2021/06/18	Sketch Plans/ Section AA - First Issue	MT	AB

Rev Date Revision Notes Drawn Review Logos

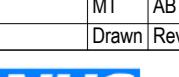

The Hillingdon Hospitals
NHS Foundation Trust

IBI	Intelligence Buildings Infrastructure	www.ibgroup.com
-----	---	-----------------

Project The Hillingdon Hospital Redevelopment

Drawing Title MSCP - LEVEL 0

Job Number	Date	Security Classification	Drawn By
126649	18/06/2021		MT
Scale@A1	Purpose		Reviewed By
1:200	FOR PLANNING		AB

Drawing Number Revision Suitability

THHR_02-IBI-WB-00-DR-A-200000 P06 S6