



LEVEL 1
Ambulant Bays: 142
Accessible Bays: 10
TOT DECK: 152no.

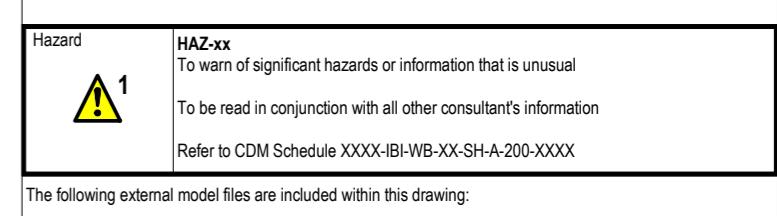

The following external model files are included within this drawing:

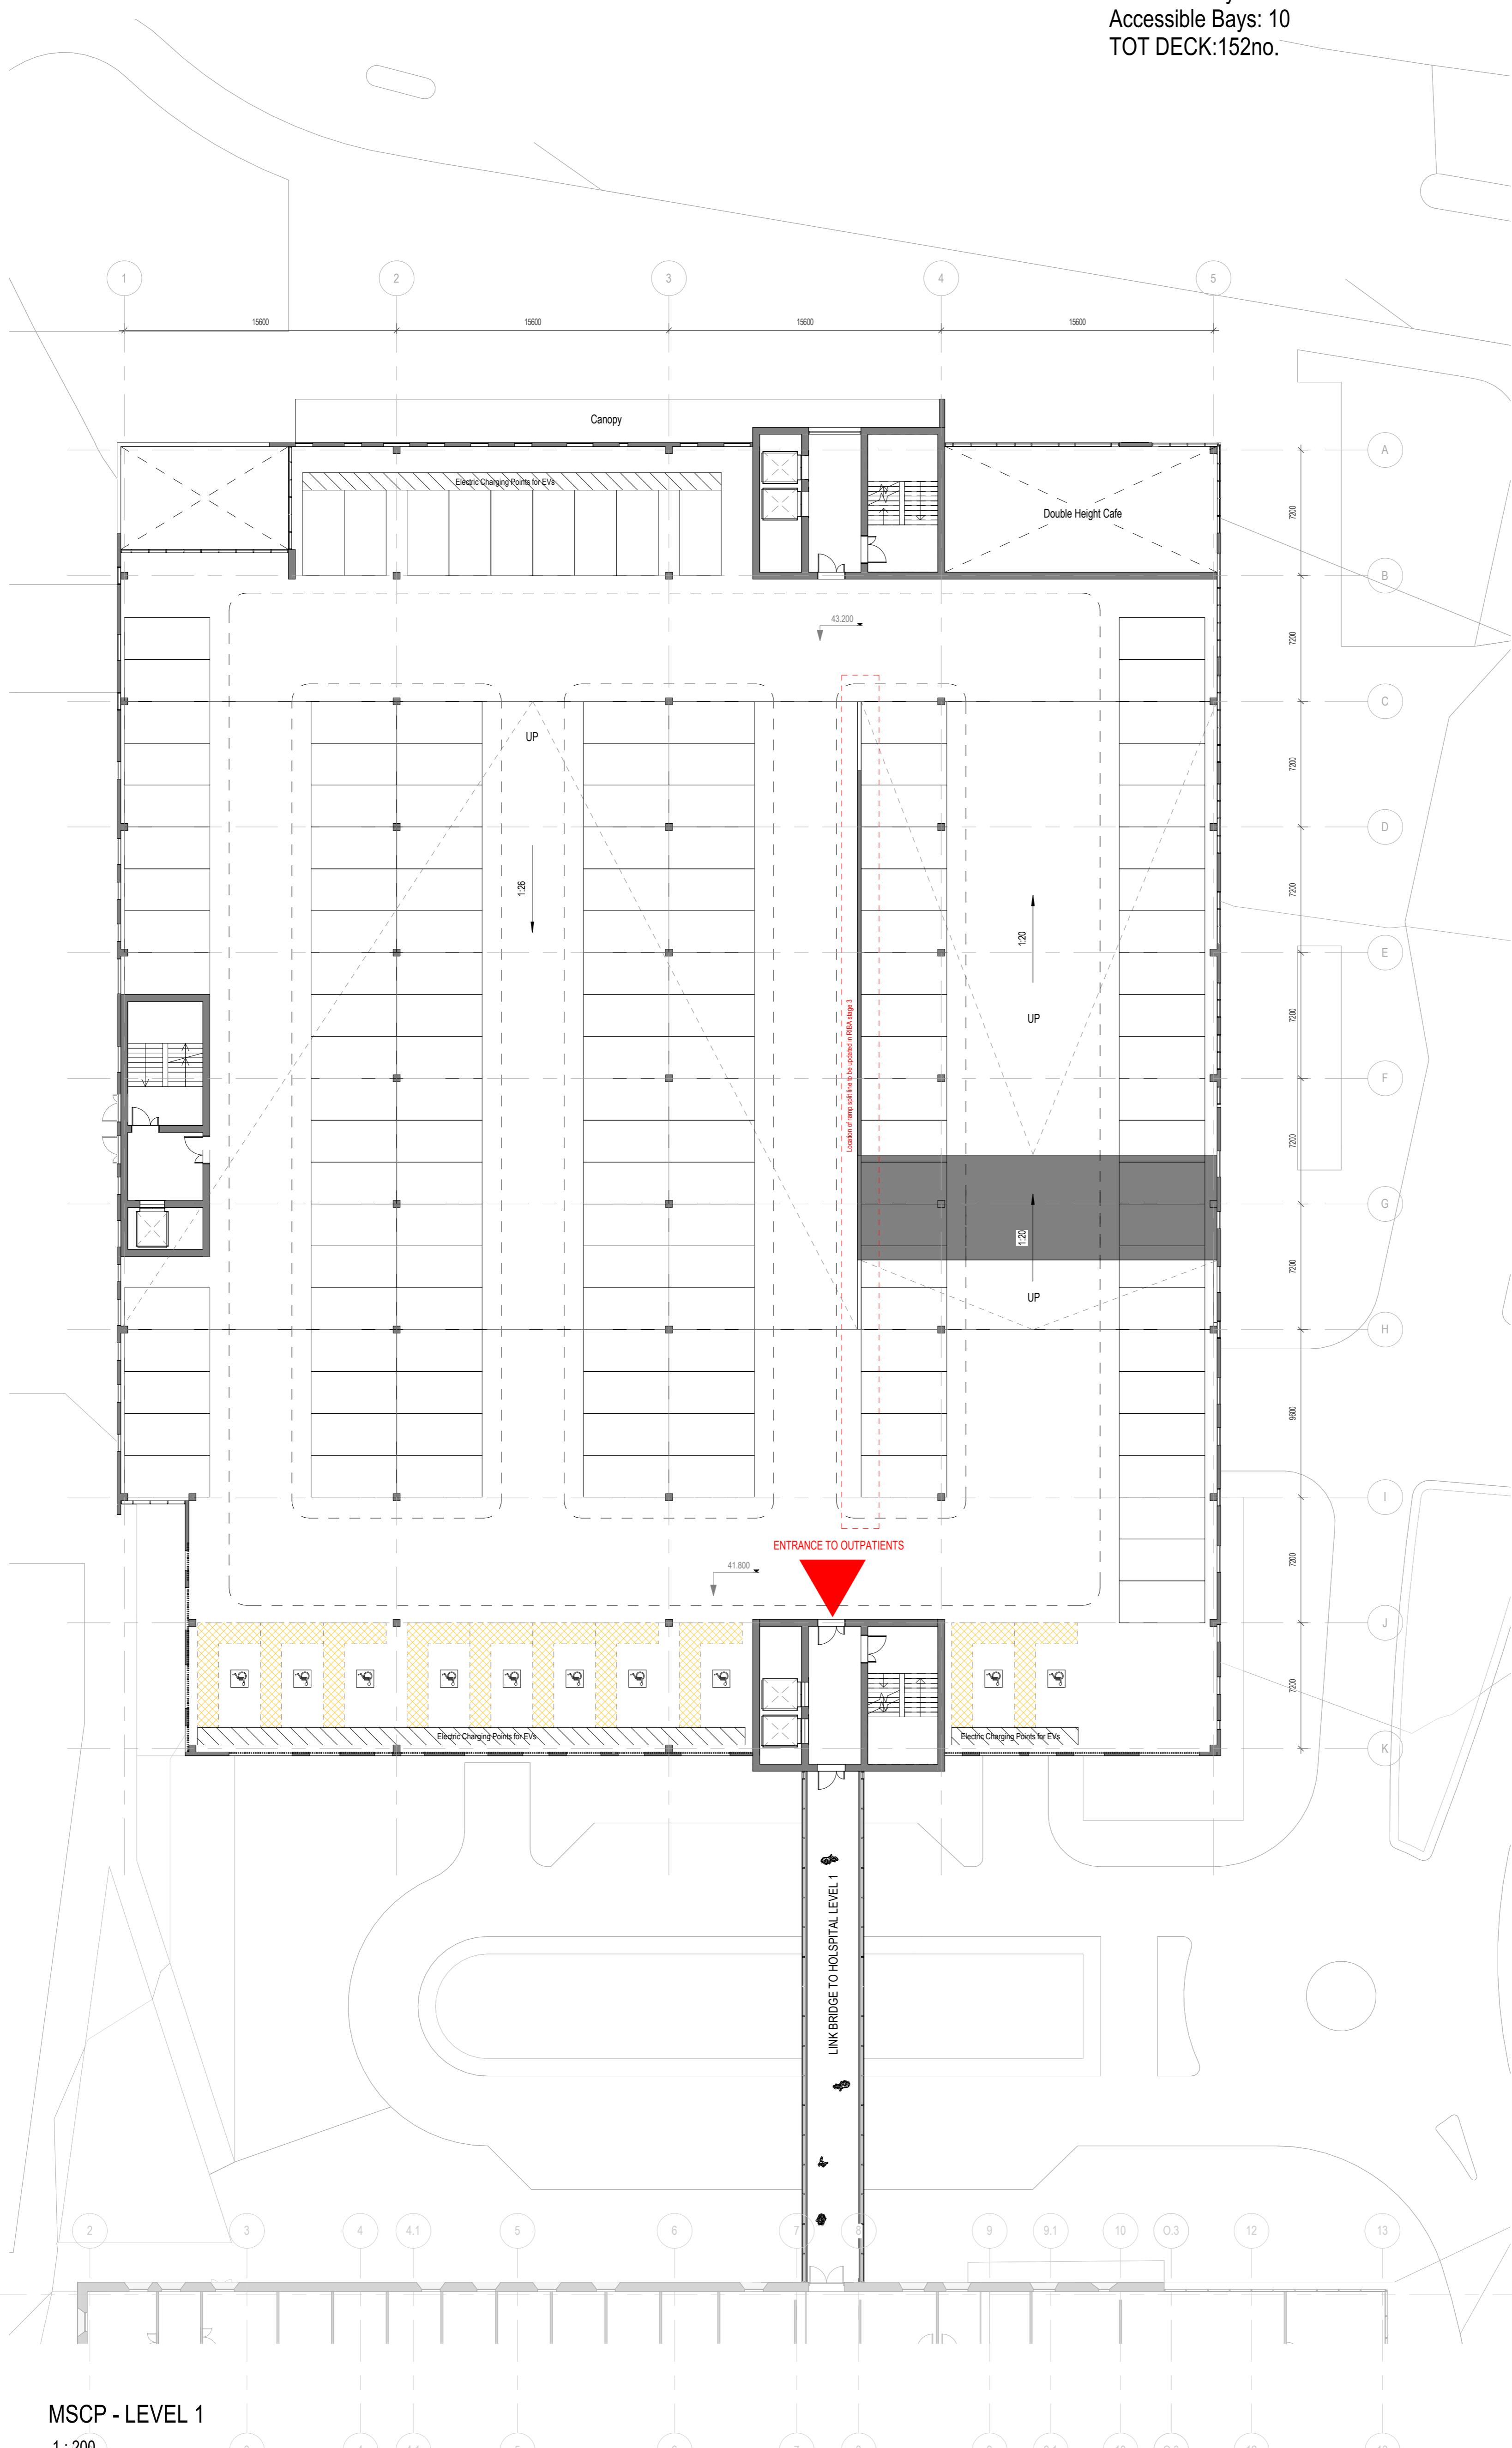

P05	2022/04/22	Issued for planning	AB	TB
P04	2022/01/28	Issued for closing RIBA Stage 2 design	AB	TB
P03	2021/11/09	Revised Layout	AB	TB
P02	2021/08/11	Drawing number updated. Parking layout updated	MT	AB
P01	2021/06/18	Sketch Plans/ Section AA - First Issue	MT	AB

Rev Date Revision Notes Drawn Review Logos

NHS
The Hillingdon Hospitals
NHS Foundation Trust



Job Number	Date	Security Classification	Drawn By
126649	18/06/2021		MT

Scale@A1 Purpose Reviewed By

1 : 200 FOR PLANNING Reviewed By AB

Drawing Number Revision Suitability

THHR_02-IBI-WB-01-DR-A-200001 P05 S6

MSCP - LEVEL 1

1 : 200

3 4 4.1 5

6

7

8

9

9.1

10

0.3

12

13

Project The Hillingdon Hospital Redevelopment

Drawing Title MSCP - LEVEL 1

Job Number Date Security Classification Drawn By

126649 18/06/2021 MT

Scale@A1 Purpose Reviewed By

1 : 200 FOR PLANNING Reviewed By AB

Drawing Number Revision Suitability

THHR_02-IBI-WB-01-DR-A-200001 P05 S6