
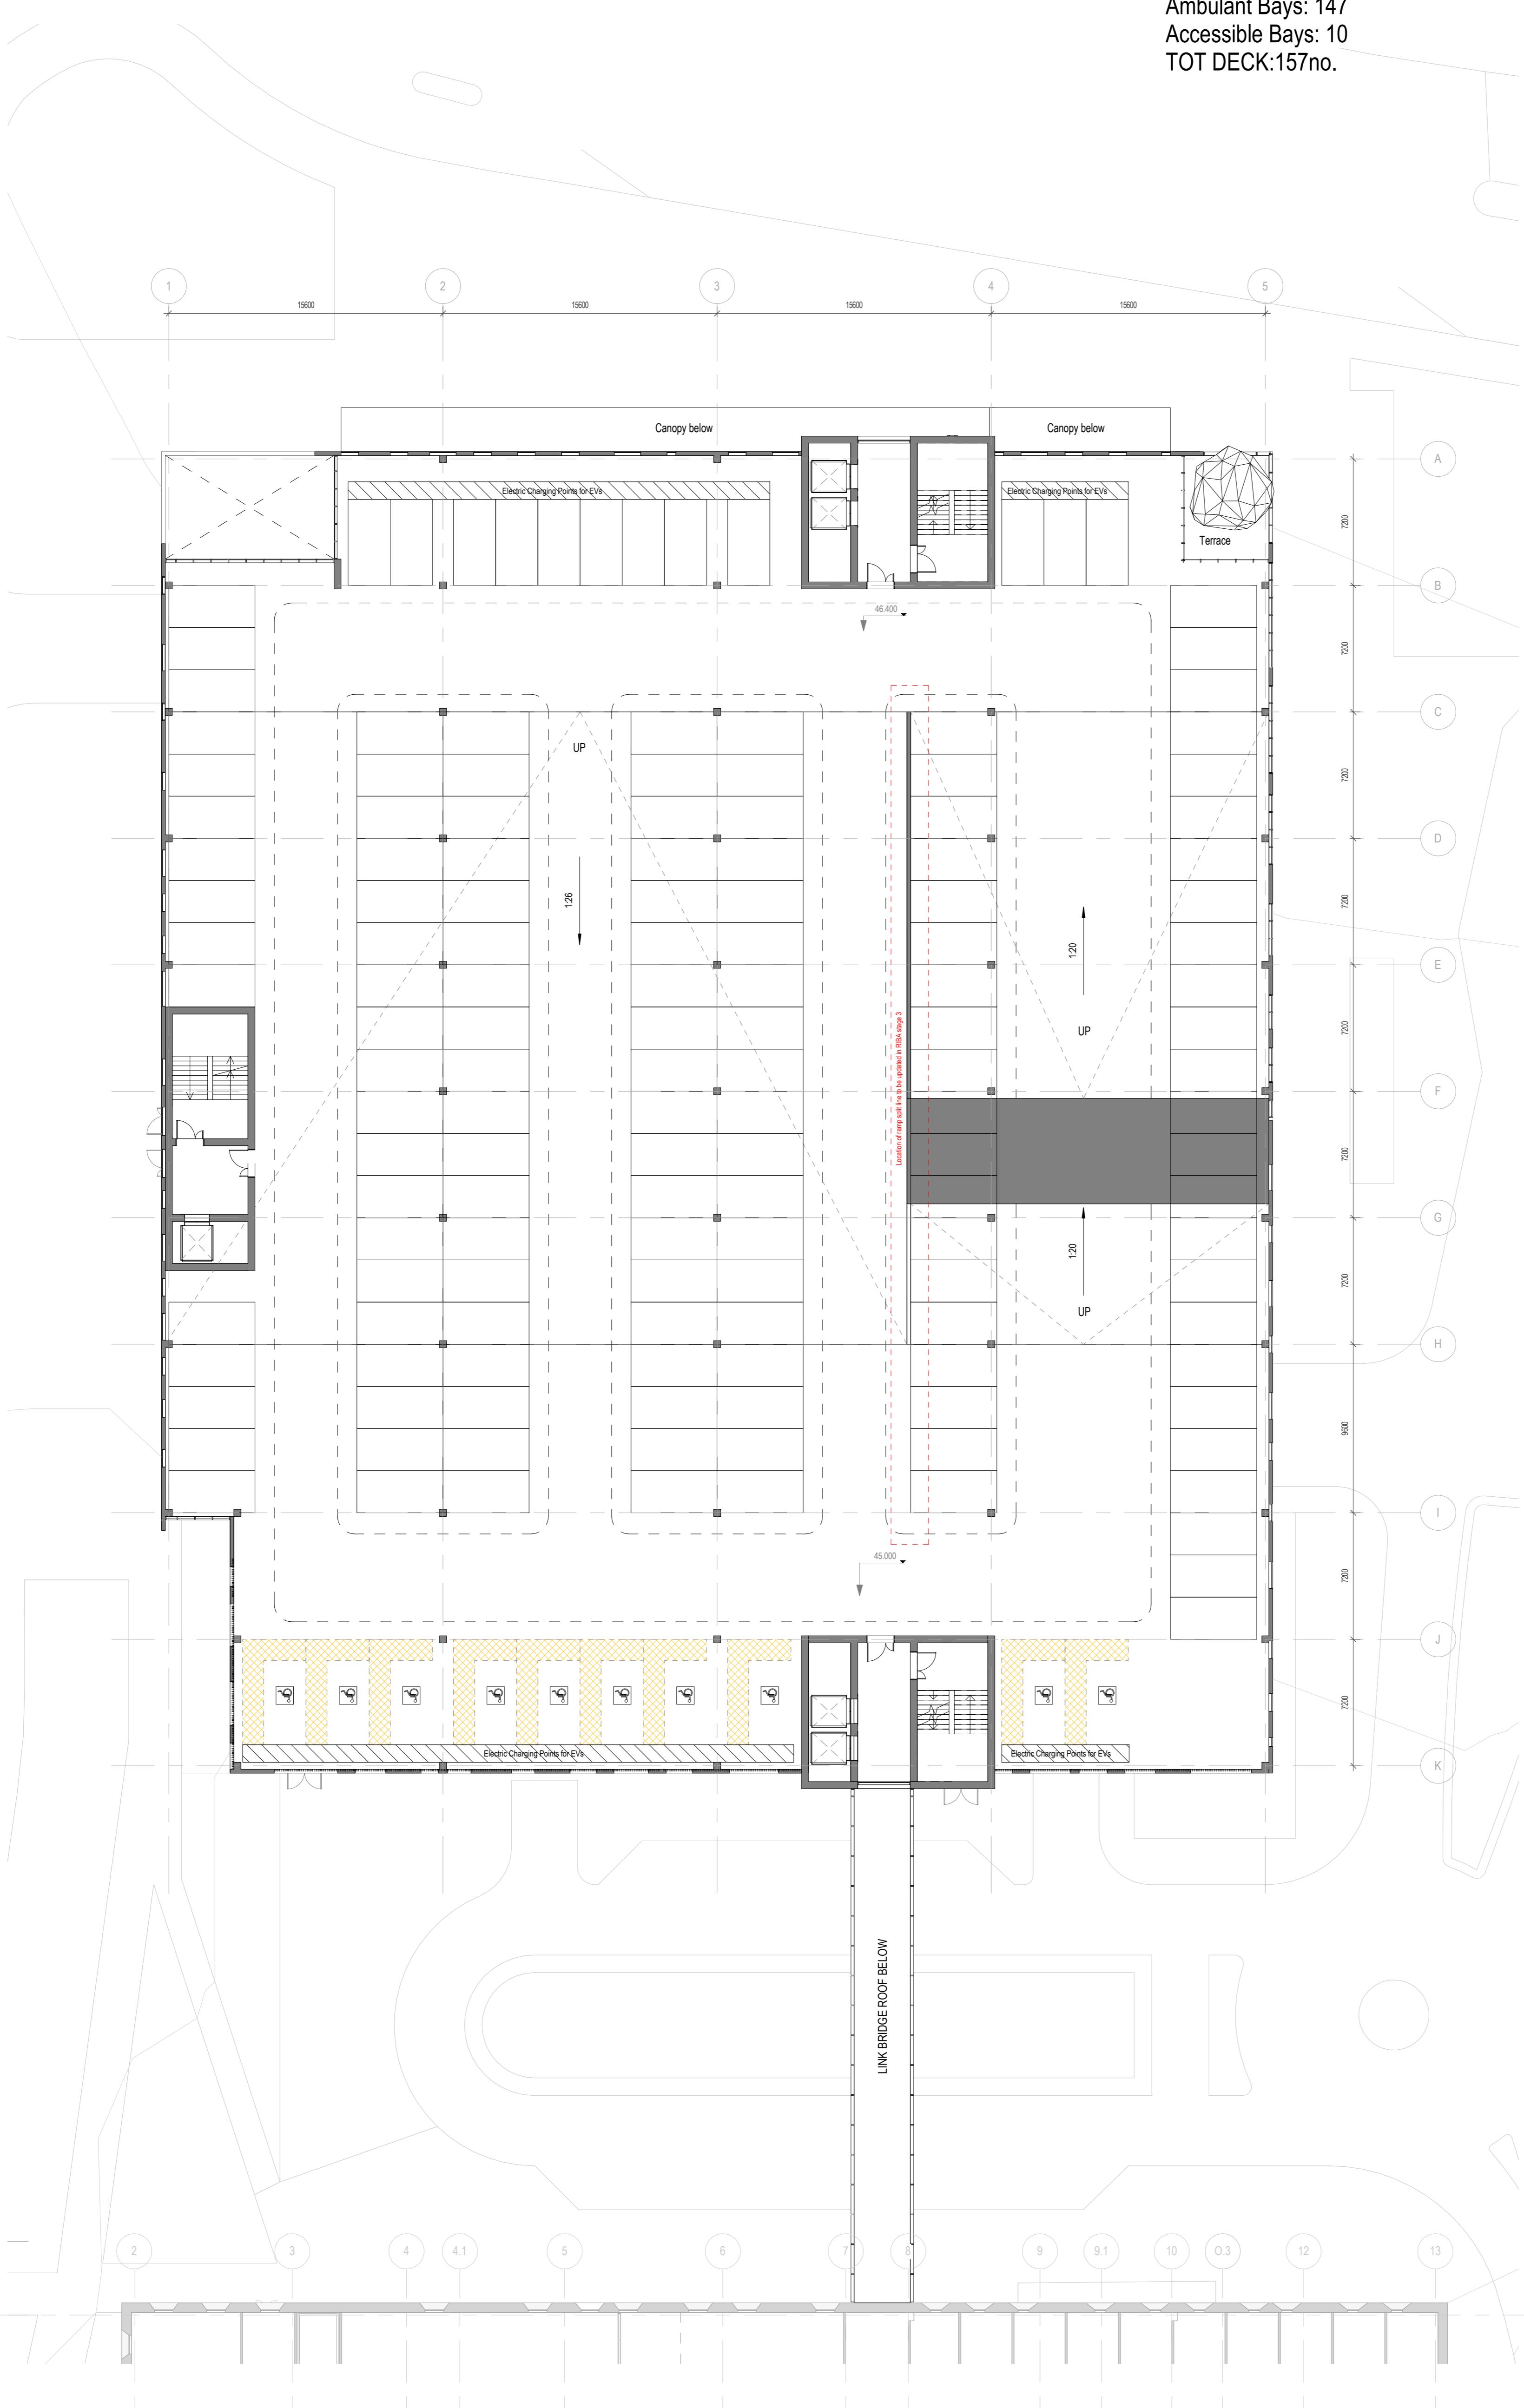


Scale Bar
 0 2m 6m 10m
 Scale: 1:200

Key Plan

LEVEL 2
 Ambulant Bays: 147
 Accessible Bays: 10
 TOT DECK: 157 no.

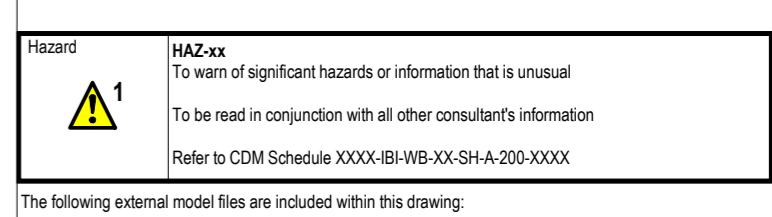

MSCP - LEVEL 2

1:200

P05 2022/04/22 Issued for planning AB TB
 P04 2022/01/28 Issued for closing RIBA Stage 2 design AB TB
 P03 2021/12/09 Revised Layout AB TB
 P02 2021/08/11 Drawing number updated. Parking layout updated MT AB
 P01 2021/06/18 Sketch Plans/ Section AA - First Issue MT AB

Rev Date Revision Notes Drawn Review Logos

AB TB

AB TB

MT AB

MT AB

Drawn Review

NHS

The Hillingdon Hospitals
NHS Foundation Trust

IBI Intelligence
Buildings
Infrastructure

www.ibigroup.com

Project The Hillingdon Hospital Redevelopment

Drawing Title MSCP - LEVEL 2

Job Number 126649 Date 18/06/2021 Security Classification MT

Scale@A1 Purpose Reviewed By

1:200 FOR PLANNING Reviewed By AB

Drawing Number THHR_02-IBI-WB-02-DR-A-200002 Revision

THHR_02-IBI-WB-02-DR-A-200002 P05 S6