

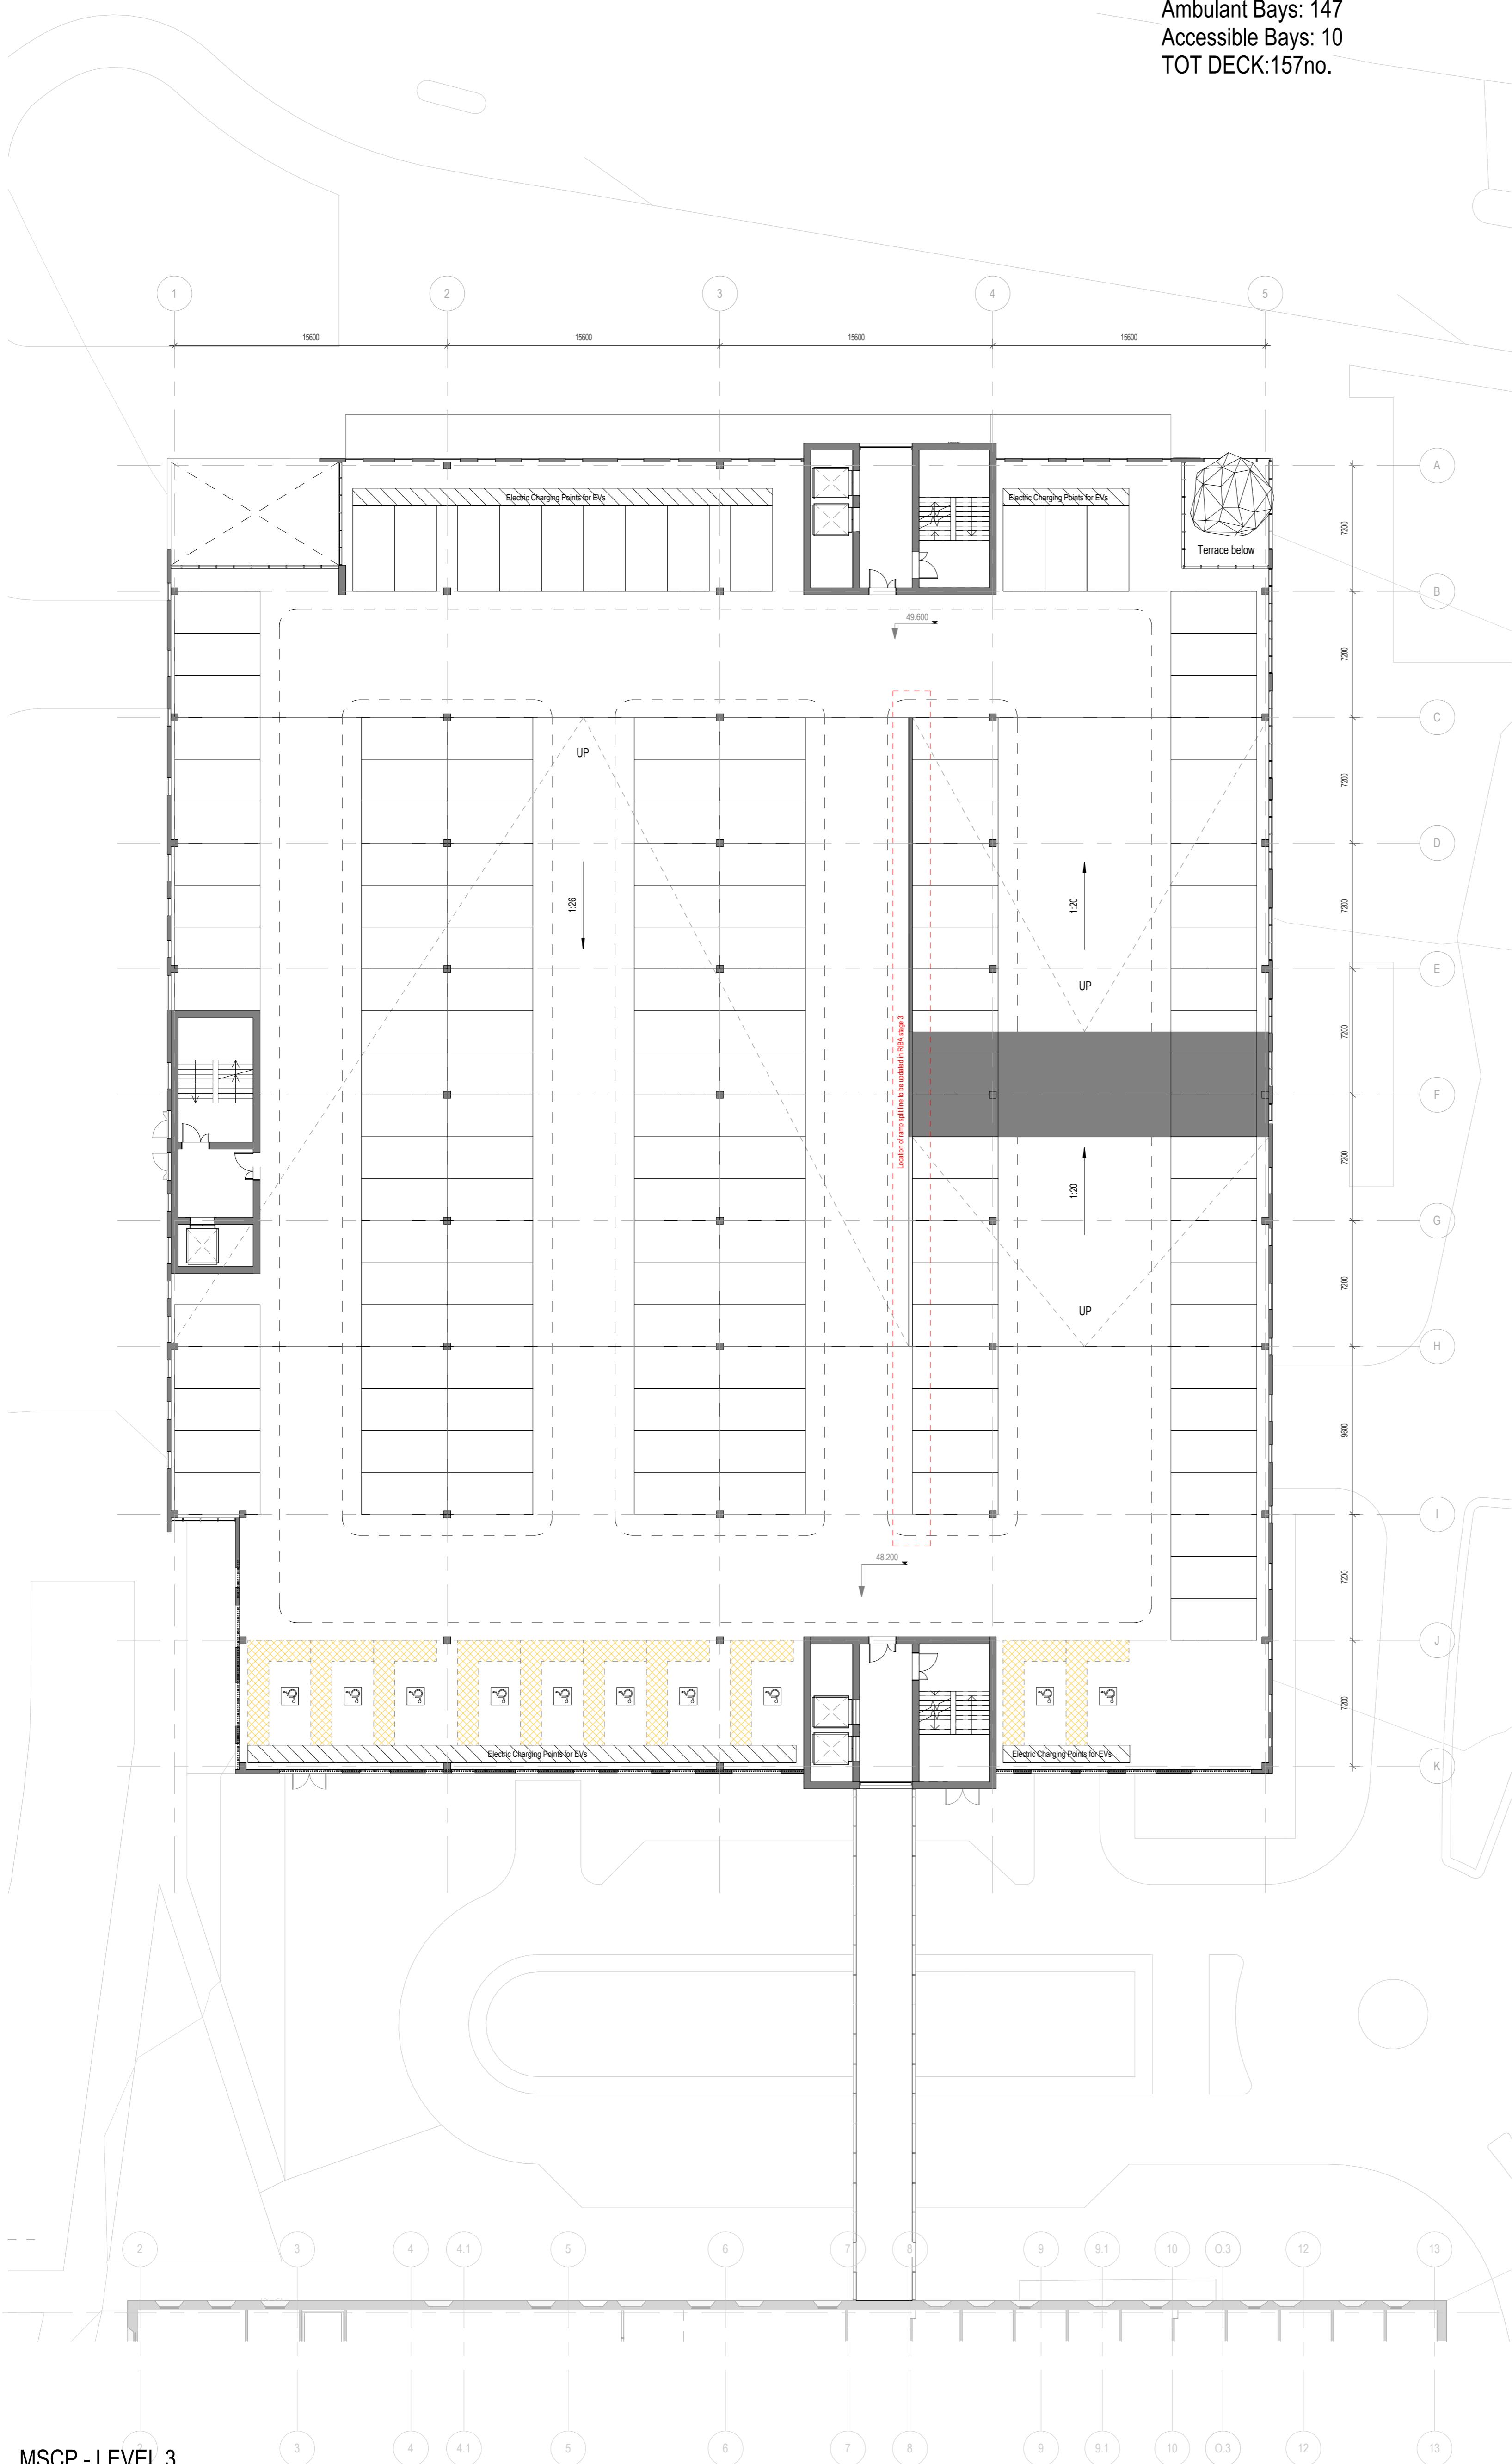


LEVEL 3  
Ambulant Bays: 147  
Accessible Bays: 10  
TOT DECK:157no.

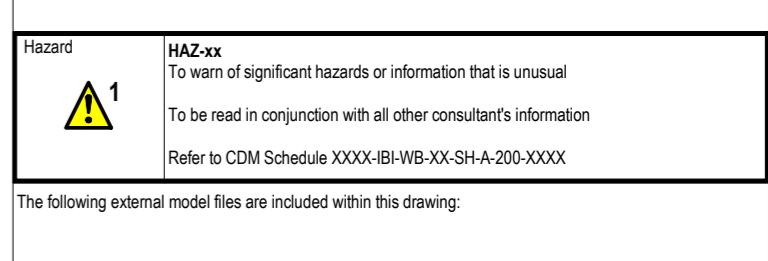


# MSCP - LEVEL 3

1 : 200

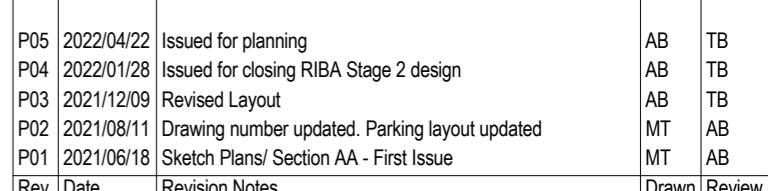

**IBI** Intelligence  
Buildings

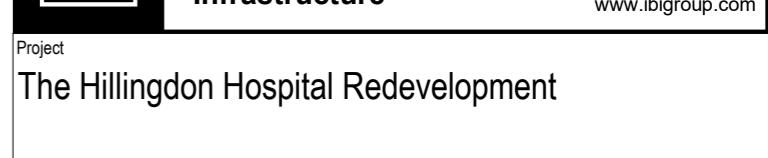

Infrastructure

www.ibigroup.com

Project

# The Hillingdon Hospital Redevelopment



## MSCP - LEVEL 3

