



LEVEL 4
Ambulant Bays: 147
Accessible Bays: 10
TOT DECK: 157no.

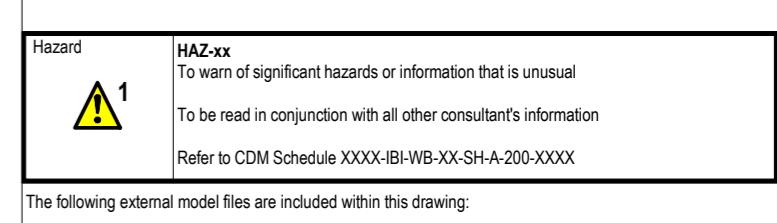

The following external model files are included within this drawing:

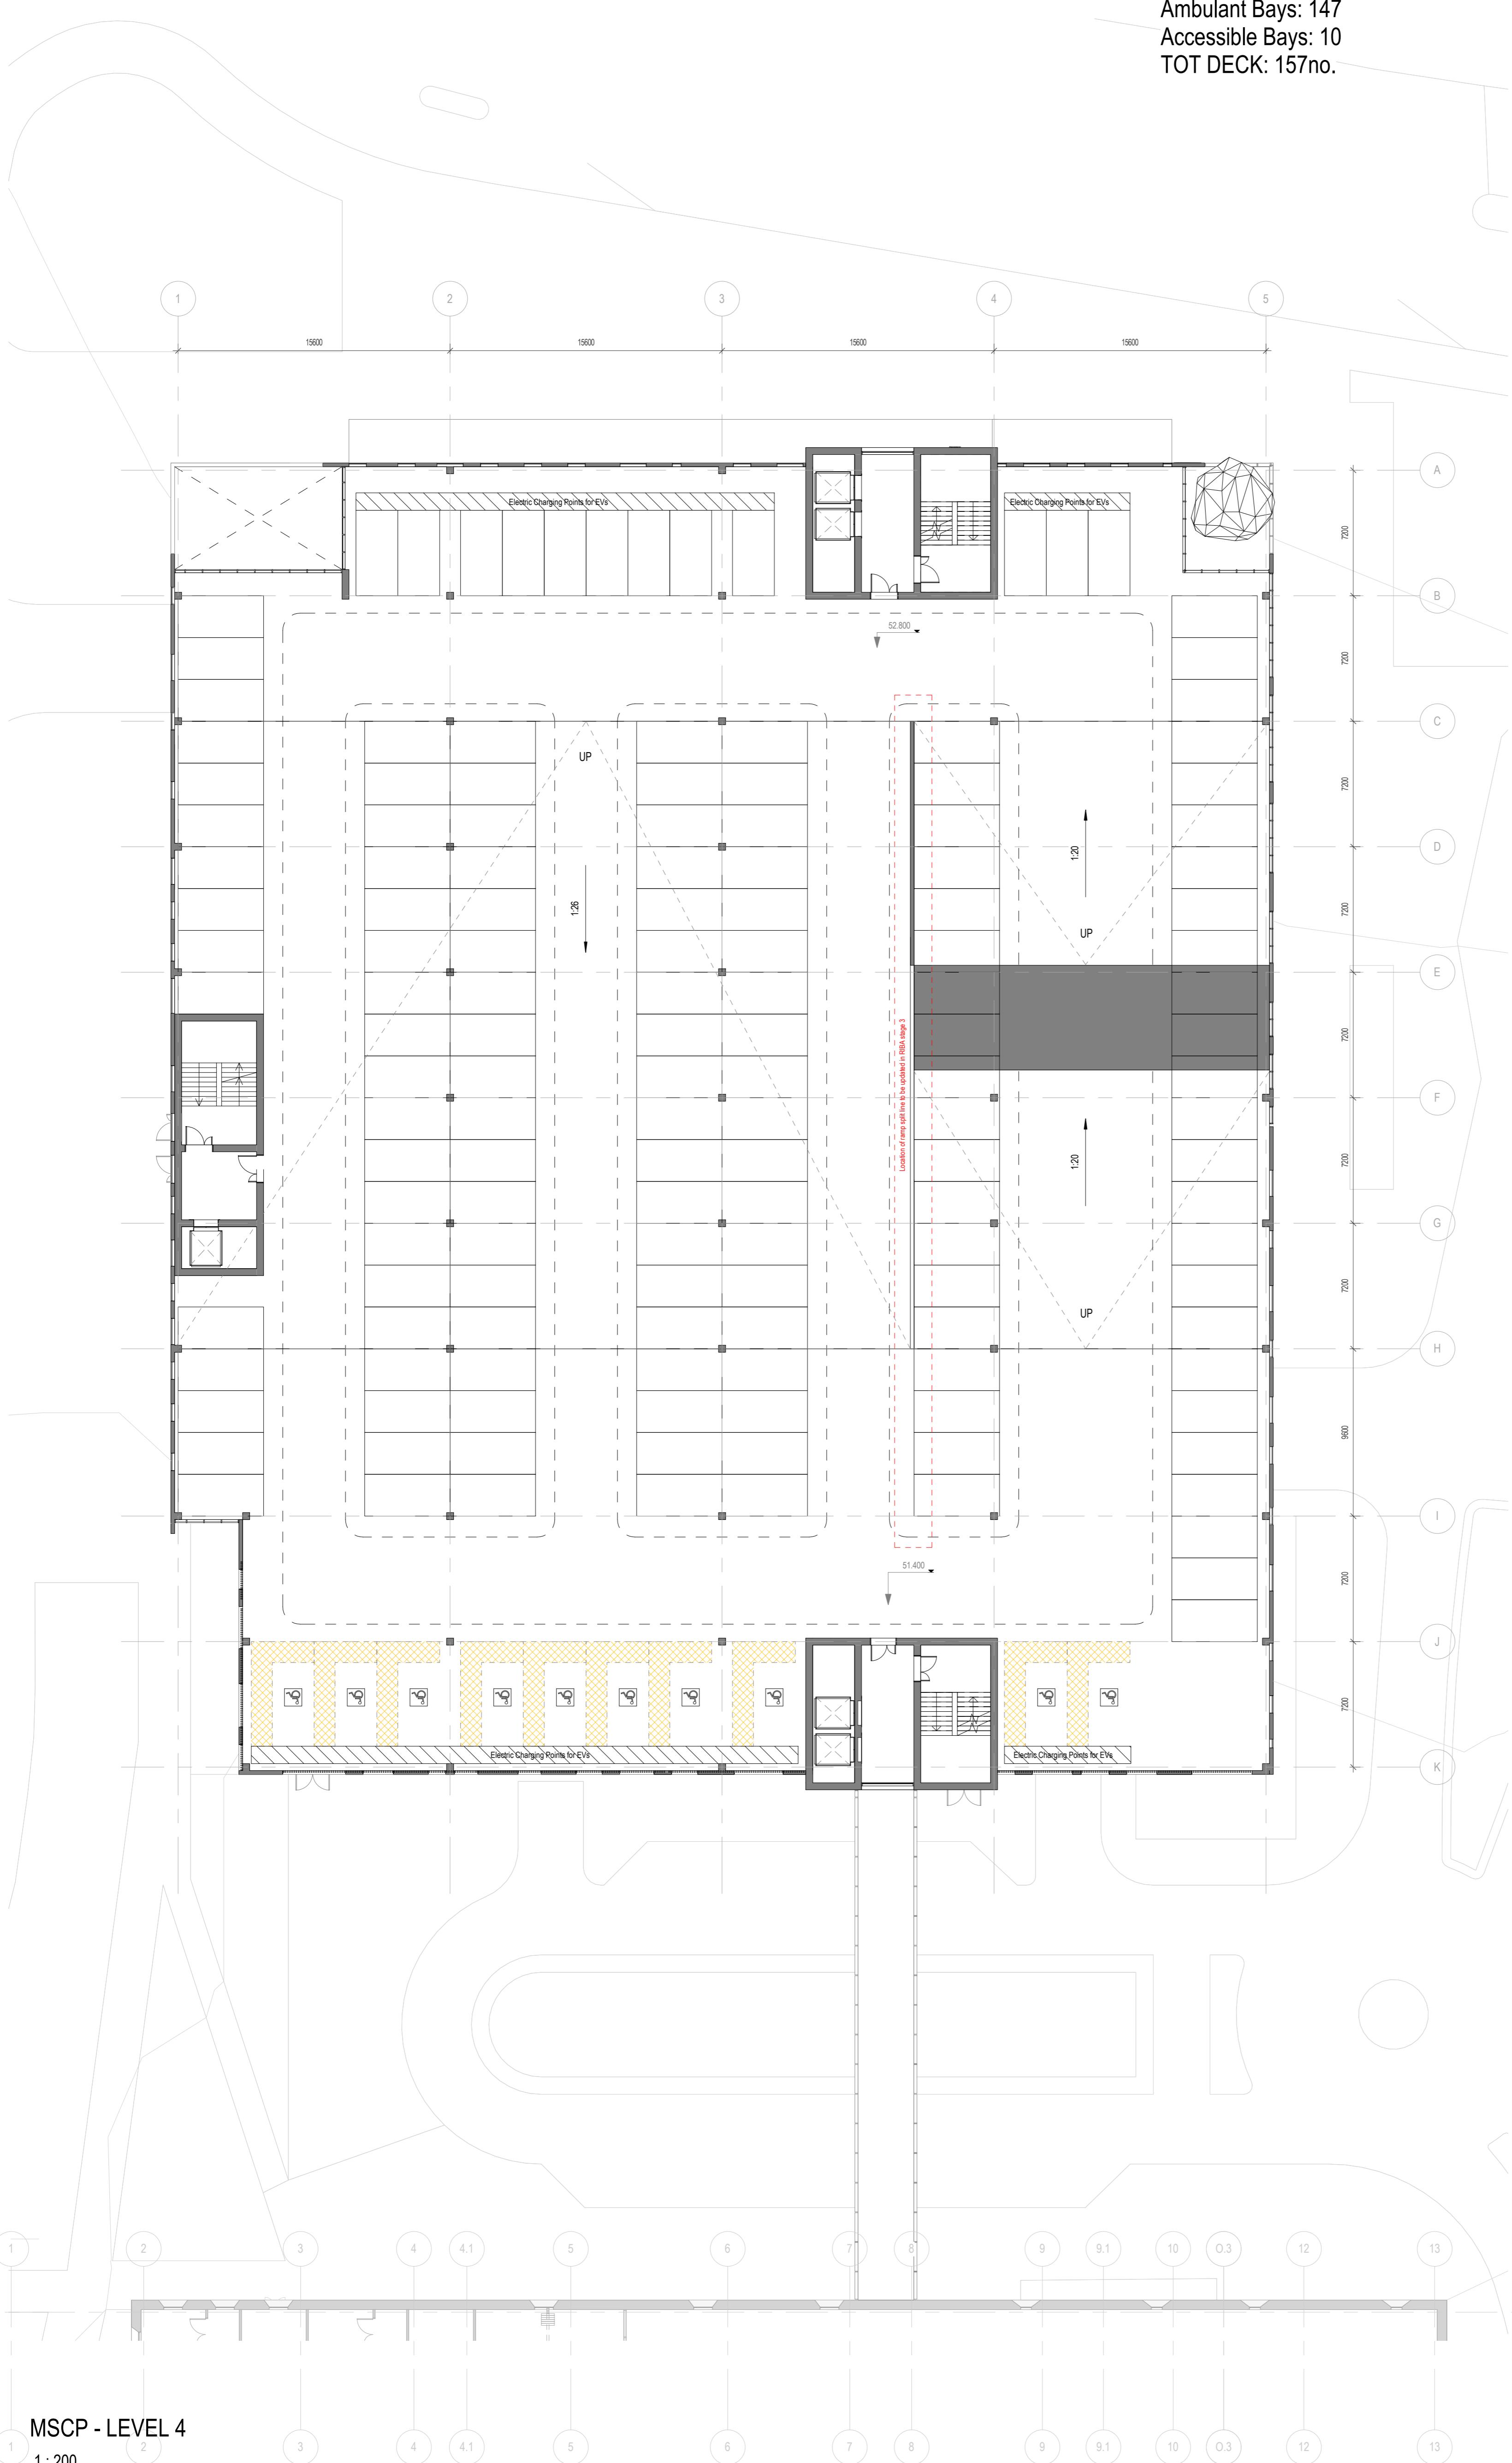

MSCP - LEVEL 4
1:200

P05	2022/04/22	Issued for planning	AB	TB
P04	2022/01/28	Issued for closing RIBA Stage 2 design	AB	TB
P03	2021/11/09	Revised Layout	AB	TB
P02	2021/08/11	Drawing number updated. Parking layout updated	MT	AB
P01	2021/06/18	Sketch Plans/ Section AA - First Issue	MT	AB

Rev Date Revision Notes Drawn Review Logos

NHS
The Hillingdon Hospitals
NHS Foundation Trust



Project The Hillingdon Hospital Redevelopment

Drawing Title
MSCP - LEVEL 4

Job Number 126649	Date 18/06/2021	Security Classification	Drawn By MT
Scale@A1	Purpose		Reviewed By
1:200	FOR PLANNING		AB
Drawing Number THHR_02-IBI-WB-04-DR-A-200004	Revision P05	Suitability	

S6