



ROOF LEVEL  
Ambulant Bays: 57  
Accessible Bays: 3  
TOT DECK: 60no.

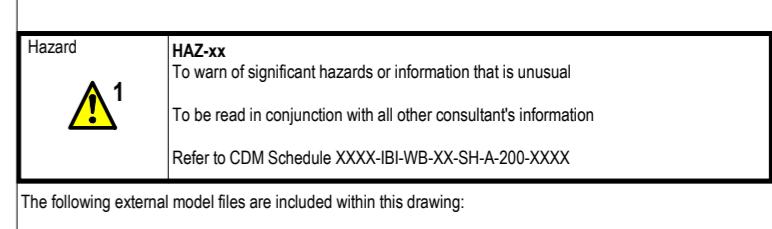


The following external model files are included within this drawing:

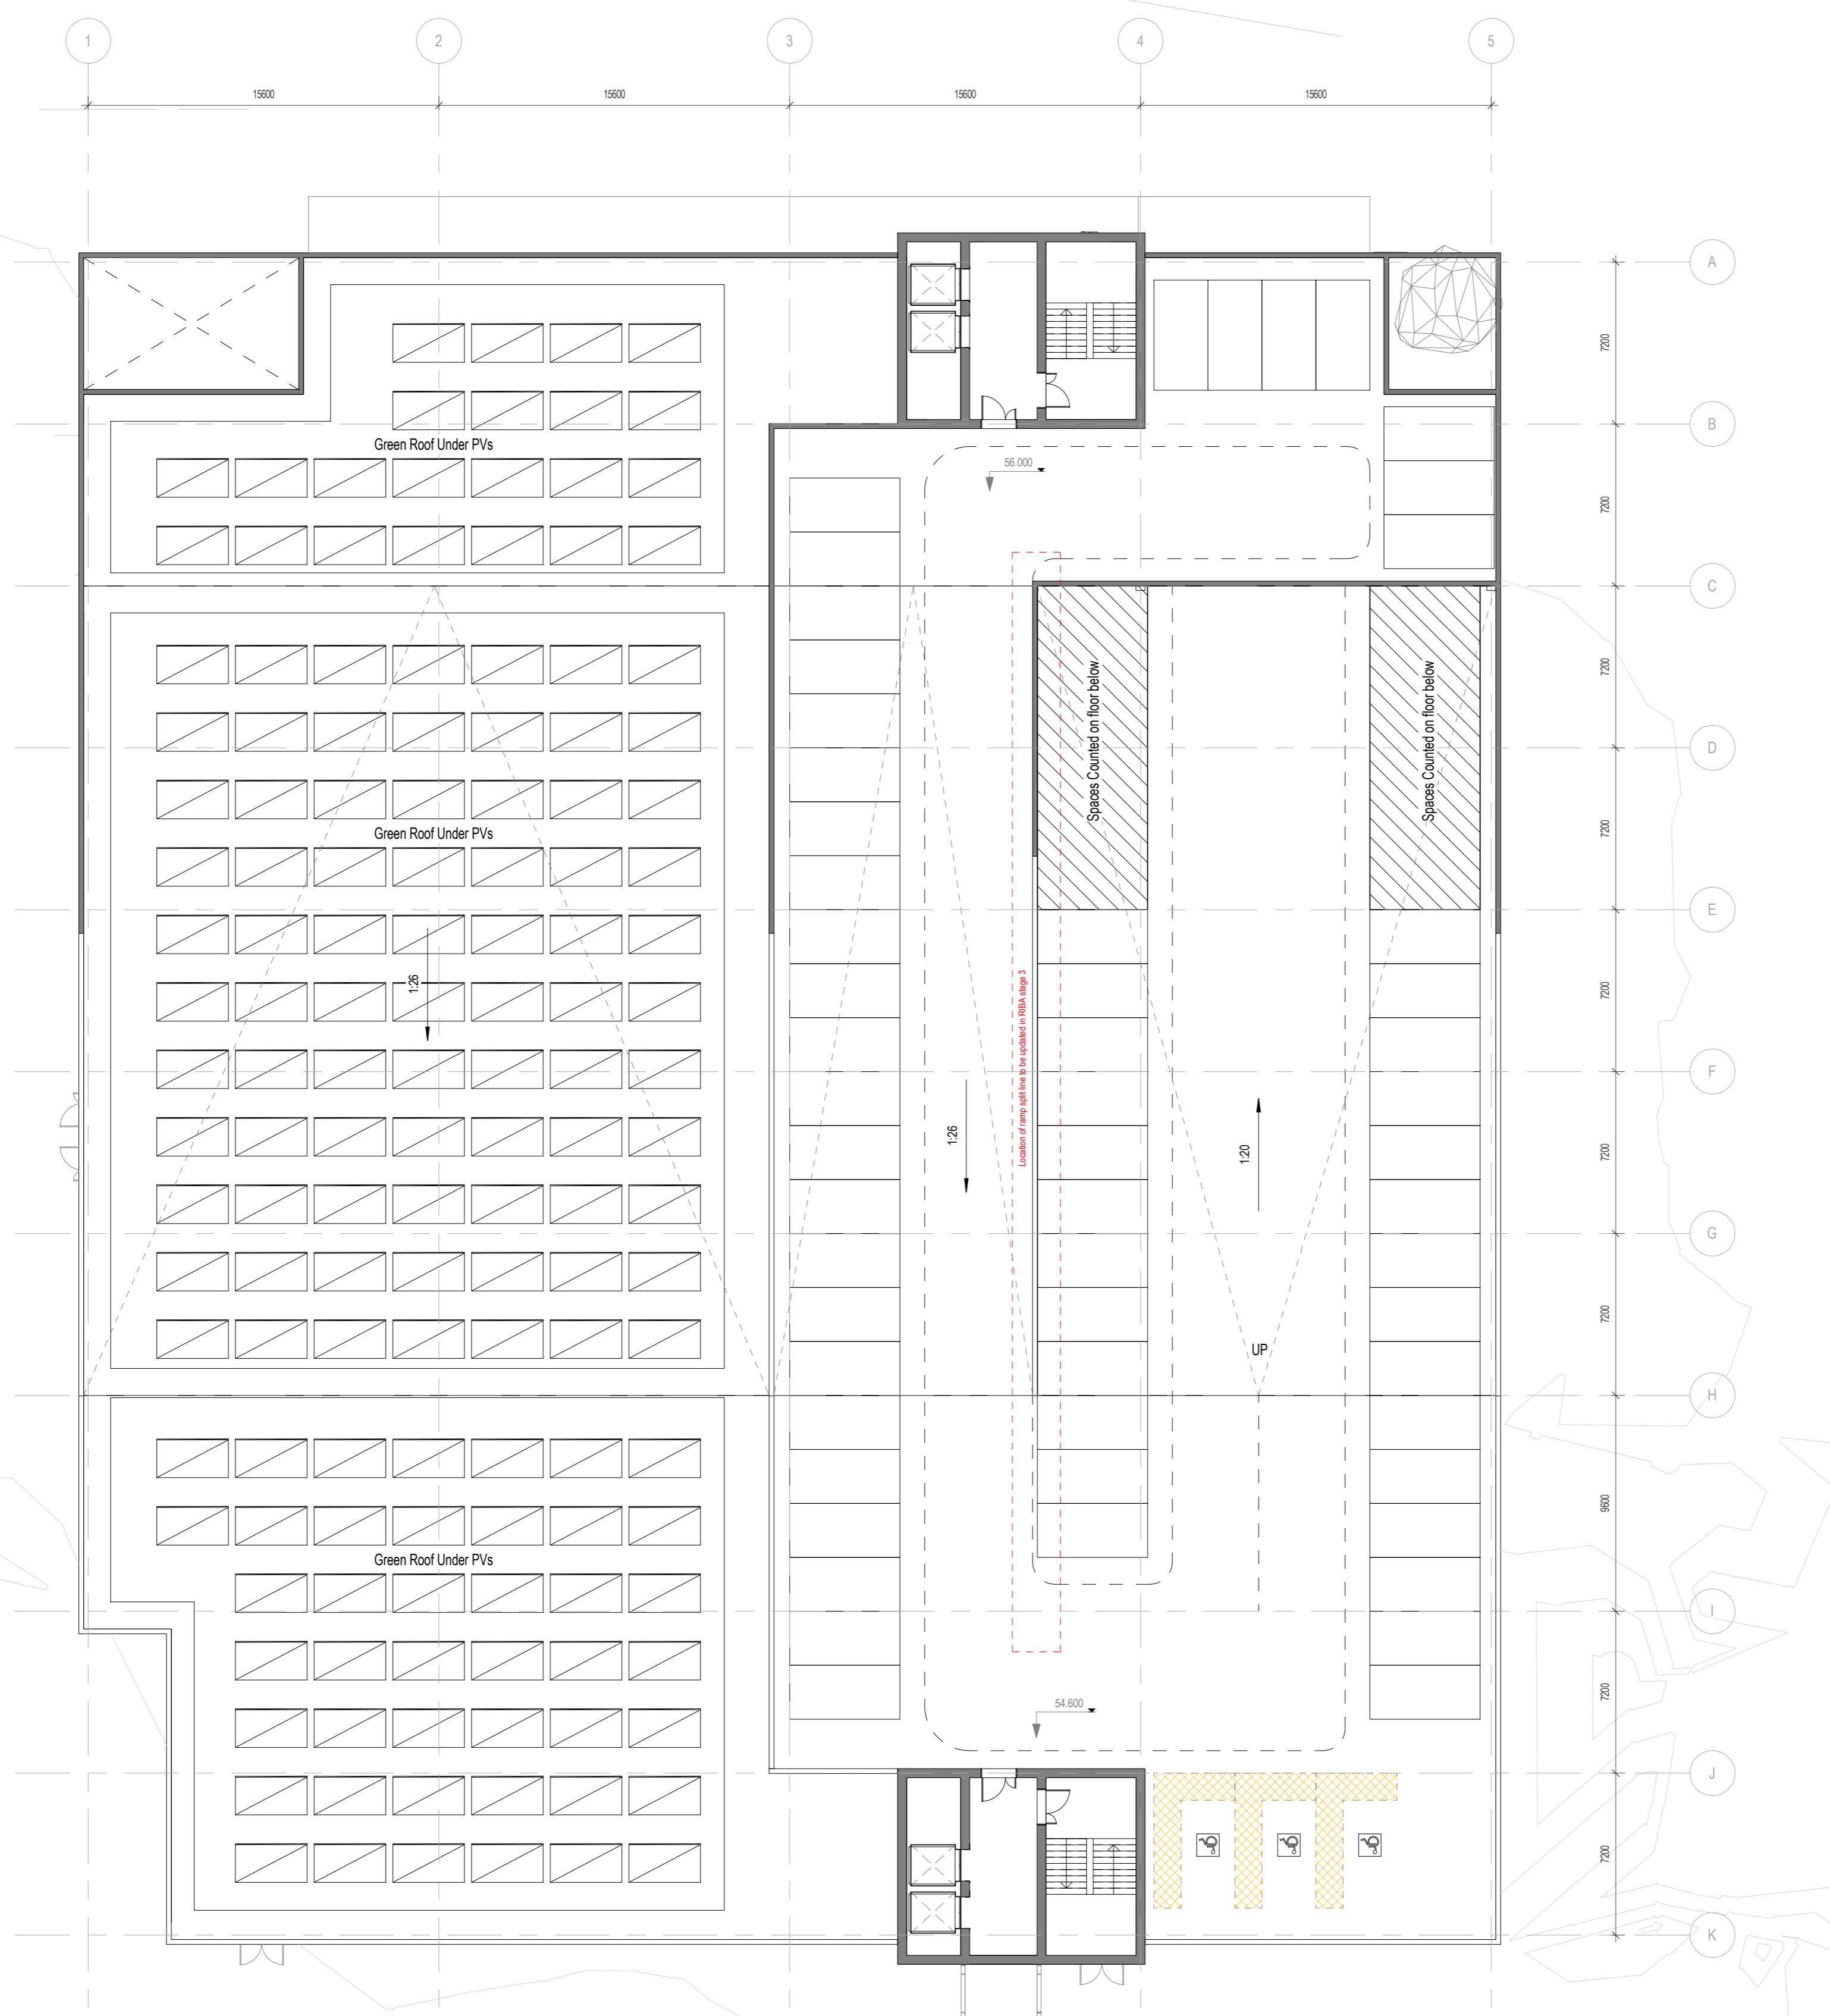

P04	2022/04/22	Issued for planning	AB	TB
P03	2022/01/28	Issued for closing RIBA Stage 2 design	AB	TB
P02	2021/12/09	Revised Layout	AB	TB
P01	2021/08/11	First Issued	MT	AB
Rev. Date		Revision Notes	Drawn	Review

Logos

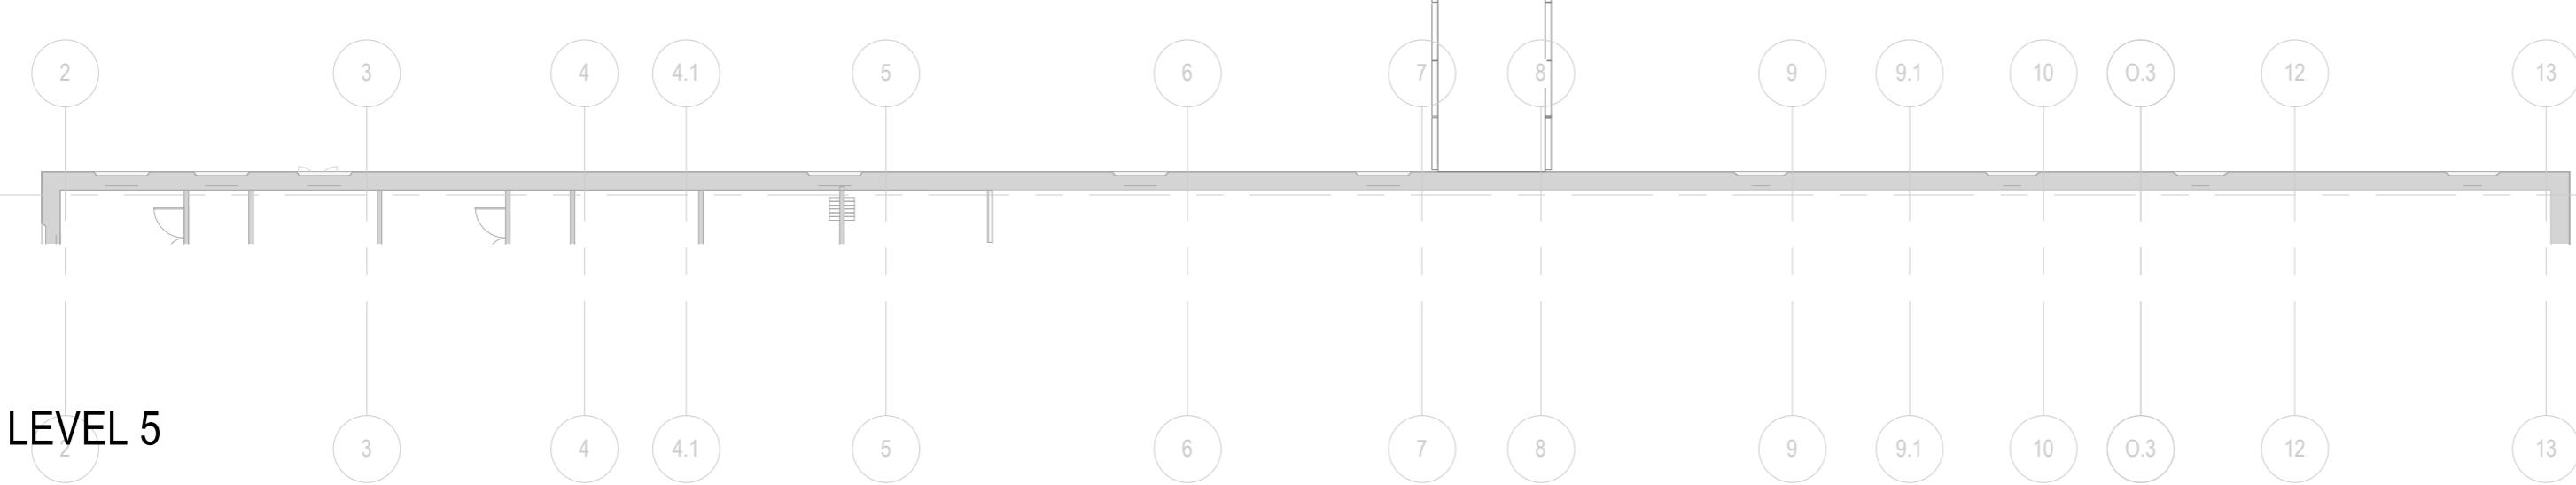

MSCP - LEVEL 5

1:200

The Hillingdon Hospital Redevelopment

Drawing Title

MSCP - LEVEL 5

Job Number	Date	Security Classification	Drawn By
126649	20/07/2021		MT
Scale@A1	Purpose		Reviewed By
1:200	FOR PLANNING		AB
Drawing Number	Revision	Suitability	
THHR_02-IBI-WB-05-DR-A-200005			P04 S6