

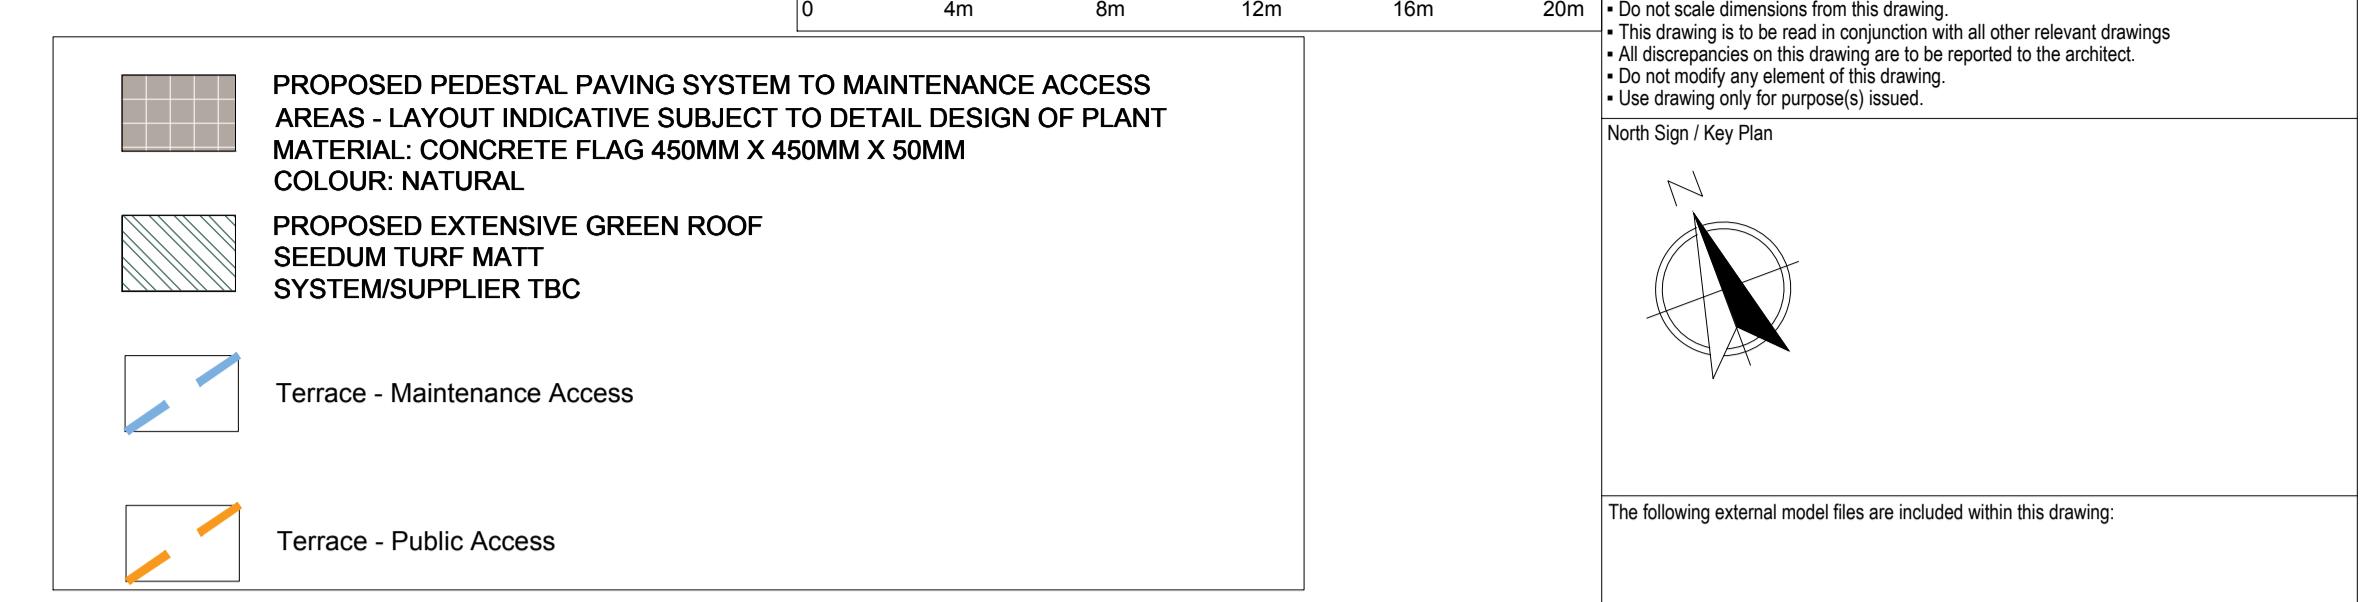


# Terrace Layout\_1:1000

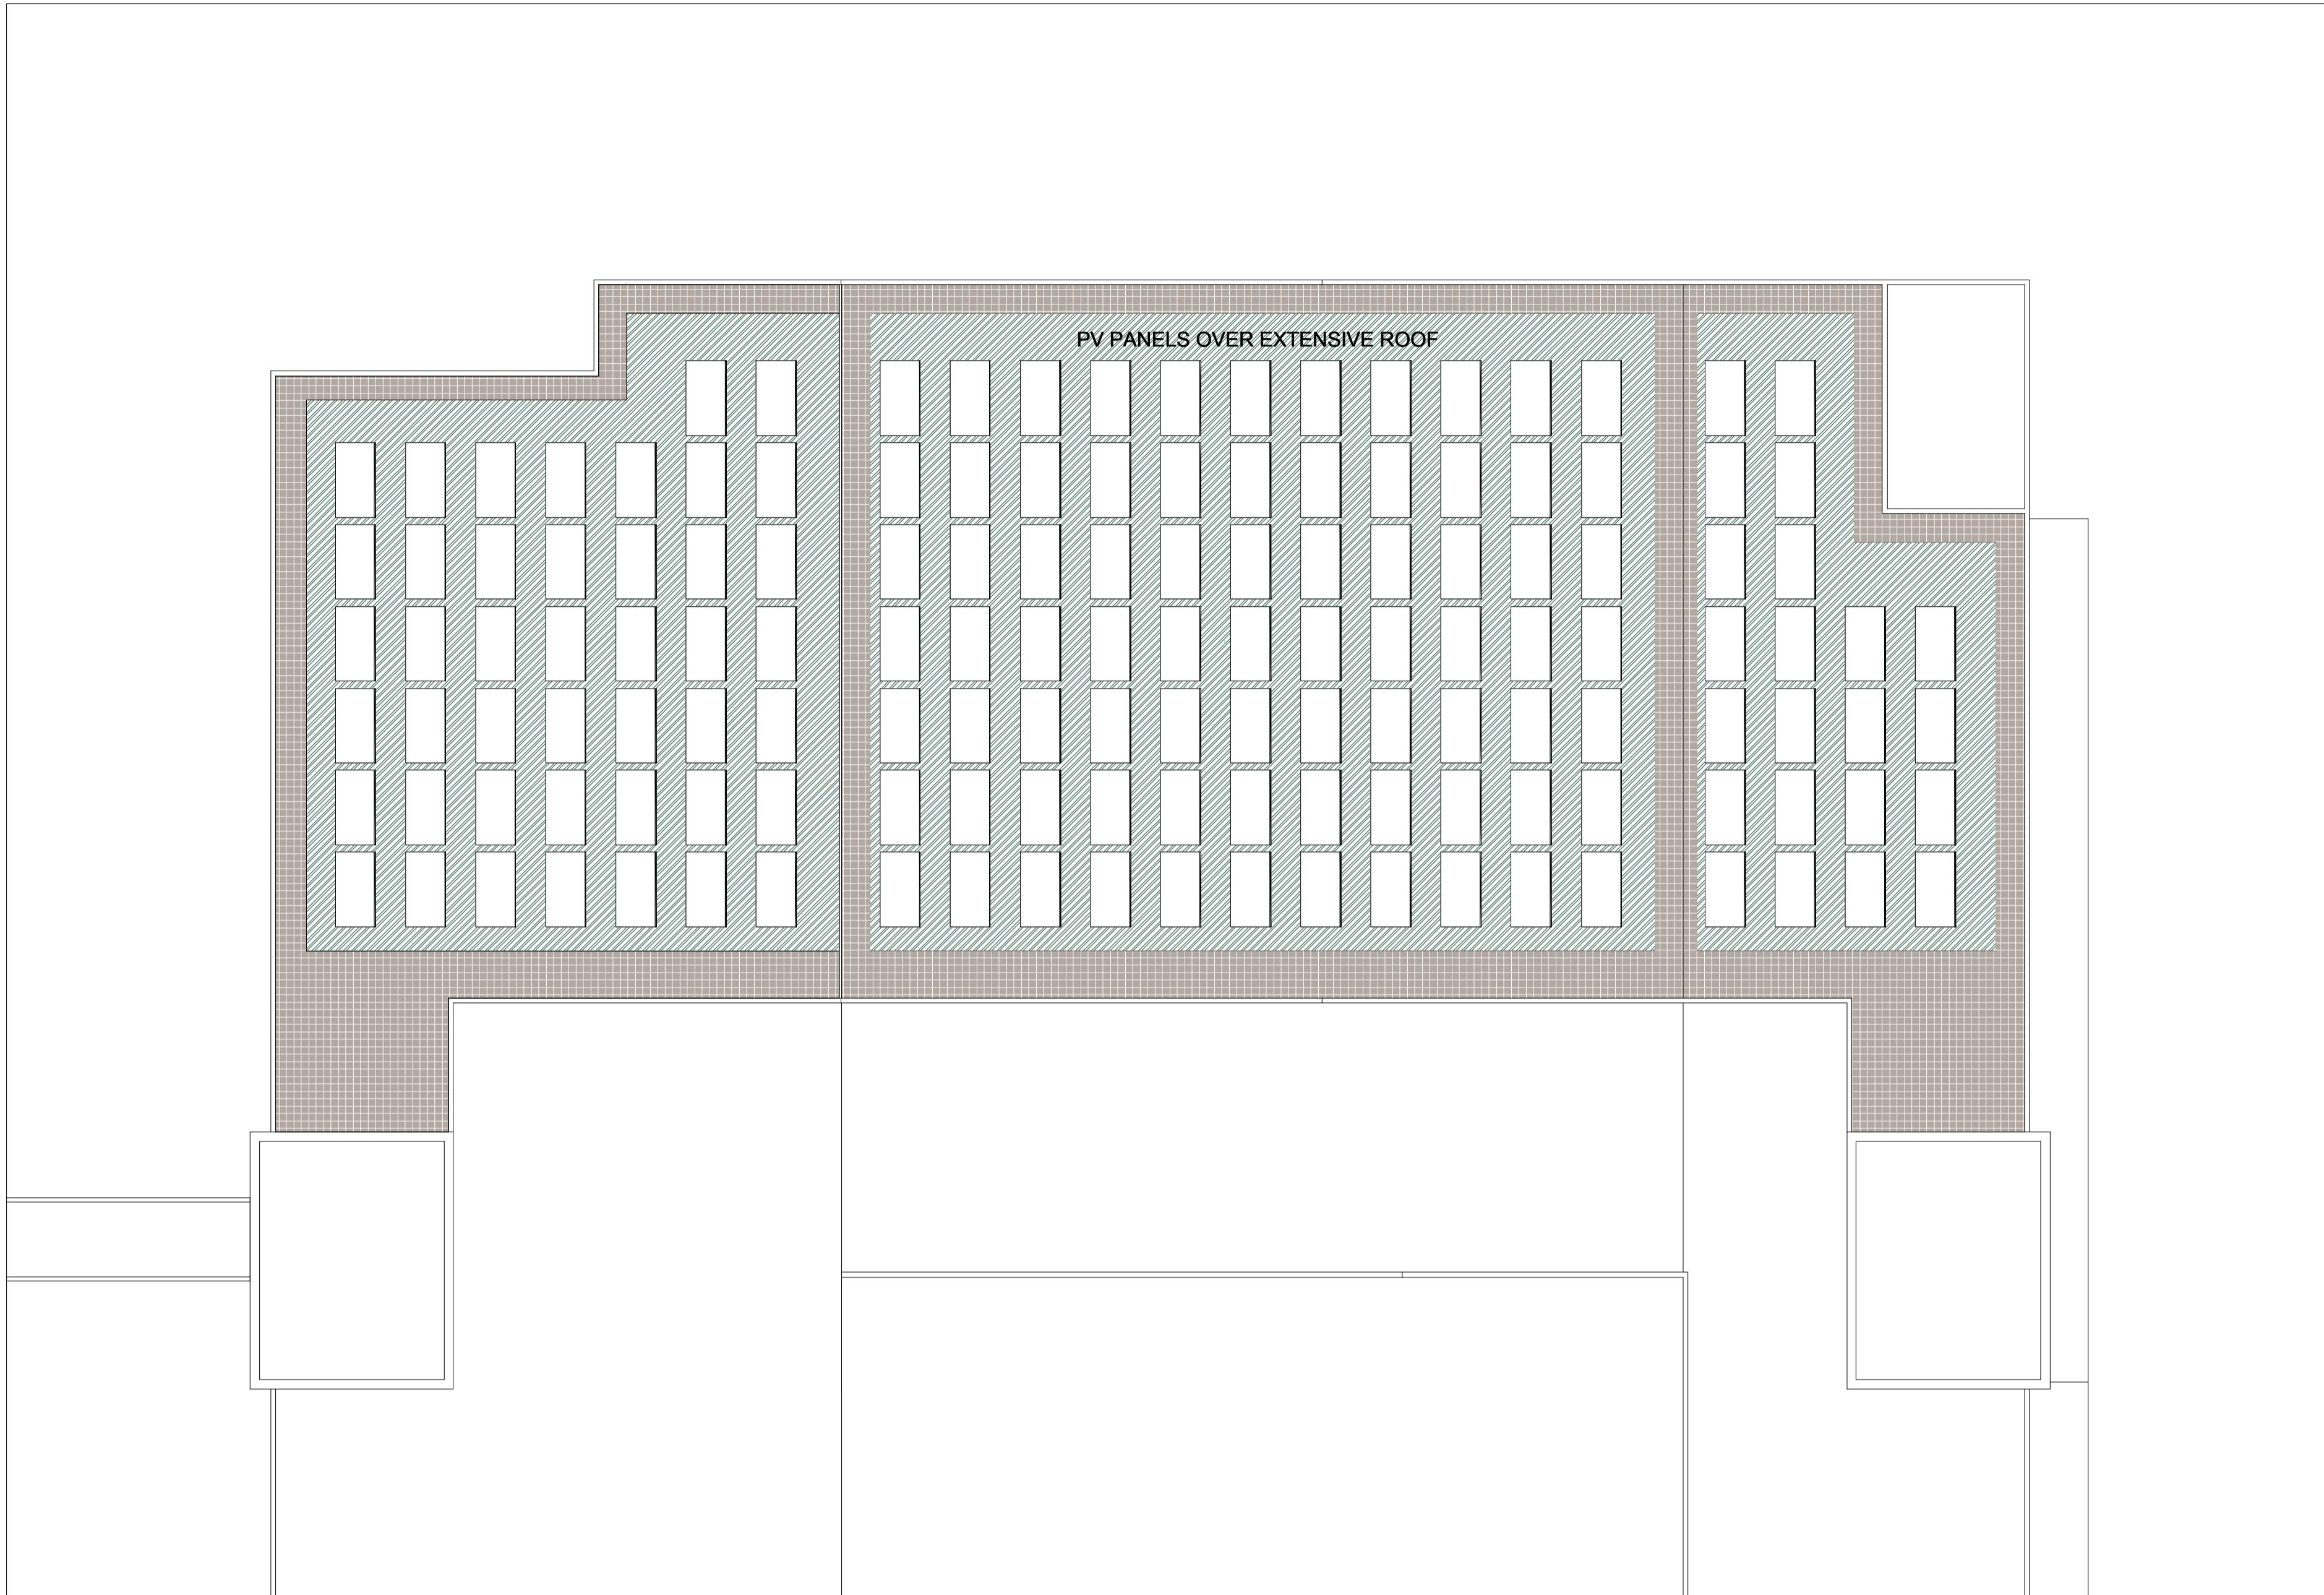


## Terrace Location\_1:1000

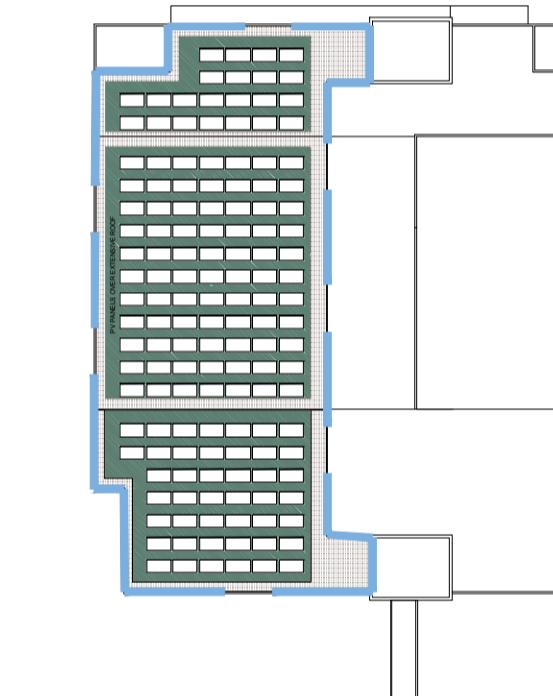

P03	22/04/22	Issue for Planning	RK	CH
P02	22-03-22	DRAWING NUMBER AMENDED FOR ASITE	CH	CH
P01	22-02-02	FIRST ISSUE	AV	CH
Rev	Date	Revision Notes	Dn	Rv

Client / Contractor

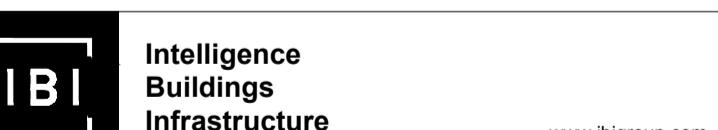

Project  
HILLINGDON HOSPITAL

Drawing Title  
MSCP ROOF  
EXTERNAL WORKS

Job Number	Drawing Originated Date	PAS 1192 Status Code
126649	2022-02-02	S6
Scale@A1	Purpose	
1:250	PLANNING	

Revision  
Drawing Number  
THHR\_02-IBI-XX-05-DR-L-700016  
P03