


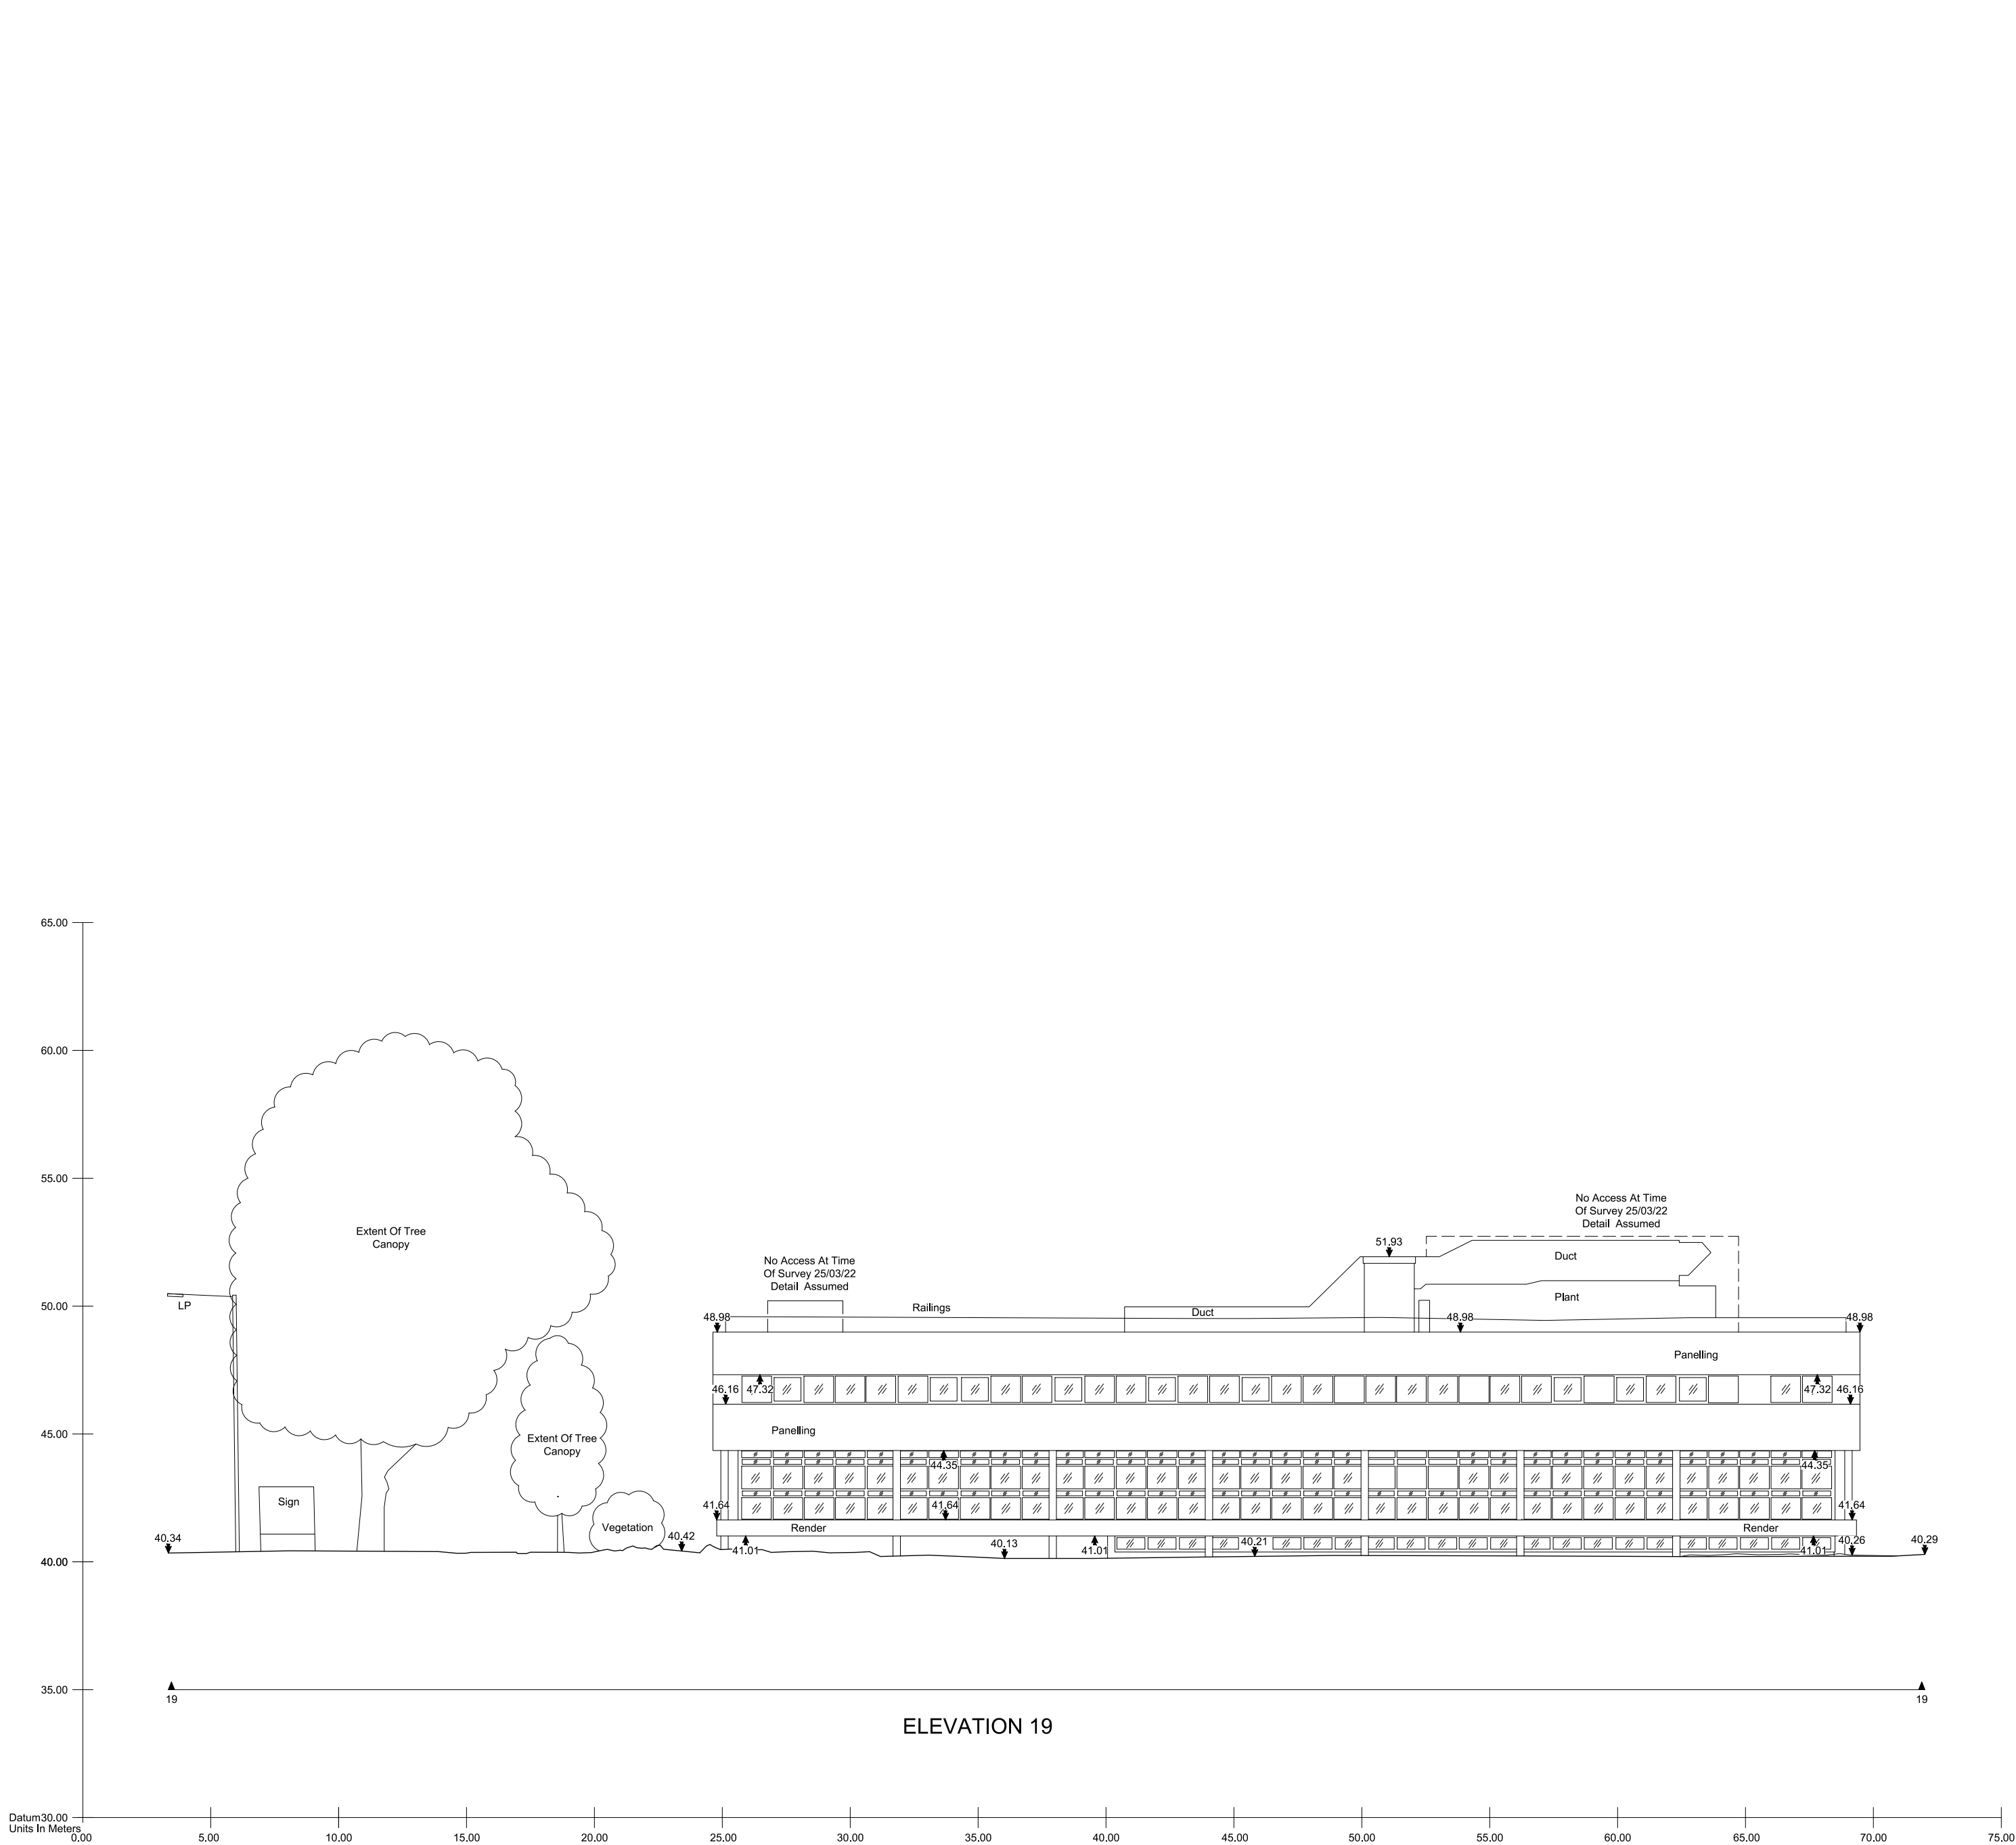

LEGEND	
MBS Linework Features	
Beam	Railings
Building Cut	Roof
Building Cut Assumed	Sanitary
Building Forward	Service Cable Tray
Ceiling	Service Electric
CH	Service HVAC
Detail	Service Lighting
Detail Assumed	Service Other
Detail Hidden	Service Pipe
Door	Service Plant
Fixture	Service Security
Floor	Stairs
Ground Cut	Vegetation
Ground Fwd	Wall
Lift	Window

MBS Symbols & Features	
Stair Break Line	Hand Basin
Stair & Ramp Arrow (Up)	Sink - With Draining Board
10.00 Floor Level (Plans)	Toilet With Cistern
13.00 Beam Level (Plans)	Disabled Toilet
13.00 Ceiling Level (Plans)	Urinal
F13.00 False Ceiling Level (Plans)	Shower Tray
Arch (Down)	Bath Tub
* ASL 0.00 Arch Spring Level	
* AHL 0.00 Arch Head Level	
Slope Arrow (Down)	
Door Height	
DH 0.00	
F-C 0.00 Window Heights (Plans)	
Cat 0.00 Level Symbol (Elevations)	
10.00	
Section Location Tag	Drawing Fit Mark
A	
A	
01	

MBS Abbreviations			
AB	Air Brick	FH	Fire Hydrant
AC	Air Conditioning	FR	Fire Hose Reel
AHL	Arch Head Level	GM	Gas Meter
AS	Alarm/ Green	G	Gully
ASL	Arch Spring Level	GP	Gas Pipe
BC	Bin Chute	GV	Gas Valve
BCP	Break Glass Point	HP	Height
BT	Beam Height	HR	Hand Rail
CC	Cable Chute	IC	Inspection Chamber
CH	Chimney	L	Light
C-H	CH to Head Height	L	Light
C-S	CH to Spring Height	M	Man Hole
CL	Cover Level	MH	Man Hole
CCTV	Closed Circuit Television	NA	No Access
Col	Column	ON	Overhead
Cone	Concrete Finish	P	Pipe
CPS	Concrete Paving Slabs	PO	Post
CT	Cable Tray	PB	Pillar Box
Cup	Cupboard	POL	Pavement Light
DH	Door Height	Rad	Radiator
EBox	Electrical Box	RD	Recessed Door Mat
EL	Emergency Light	RS	Roller Shutter
EM	Electric Meter	RJ	Roller Shutter Joint
ESP	Electrical Switch Gear	RSS	Rubberised Safety Surface
ER	Earth Rod	RWP	Rain Water Pipe
FA	Fire Alarm	S	Sink
FB	Flower Bed	SC	Structural Ceiling
F-C	Floor to CH Height	SD	Smoke Detector
FC	False Ceiling	SL	Skight
FE	Fire Extinguisher	Spk	Speaker
		SS	Security Sensor

Murphy Geospatial Disclaimer


All reasonable endeavours have been used to capture the required data in the survey to the agreed standards of accuracy. Where features have been obstructed due to a lack of access, the areas will be annotated as **UTS** (Unable To Survey). The Company shall not be liable for any damages or consequential losses arising from the reliance on survey information beyond its specified scale and accuracy, or survey information used for purposes other than that stated in the Contract of Works.

Any concerns with the survey should be raised with Murphy Geospatial, who will endeavour to promptly provide a remedy. The Client shall not seek recourse through any third party until such time as Murphy Geospatial have had the opportunity to redress any concerns raised.

For full terms and conditions visit [Terms and Conditions](#) [www.murphygs.com](#)

Notes:

Dashed lines represent assumed detail in areas where no access has been possible at the time of survey. These details have been based on corresponding similar features found on site, as such further checks should be made before these details are relied on.

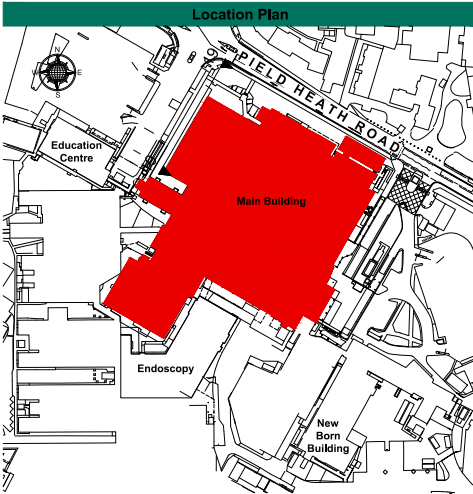

Revisions				
Rev	Description	Surveyed by	Drawn by	Checked by
A	First Issue	JS - 25/03/22	HP - 06/04/22	EE - 16/04/22



Geospatial certainty you can trust [murphygs.com](#)

UK Head Office

39-41 North Road
London
N7 9DP
Phone: (+44) 0203 598 3775
Email: info@murphygs.com

RICS

ISO 9001 **ISO 14001** **ISO 45001**

Offices in London, Birmingham, Manchester, Glasgow, Dublin, Cork, Kildare, Cologne, Barcelona, Geneva.

Client	AECOM
Project	Hillingdon Hospital
Site Address	Hillingdon Hospital Uxbridge, UB8 3PY
Description	Main Building
Survey Grid	External Elevation 19
Survey Datum	Localised OSGB36(15) - Scale Factor 1.0
RICS Band	GNSS - Ordnance Datum Newlyn (ODN)
Drawing Scale	Band F
MGS Project ID	1:200 @ A2
Drawing Number	MGS46401
	MGS46401-E19