


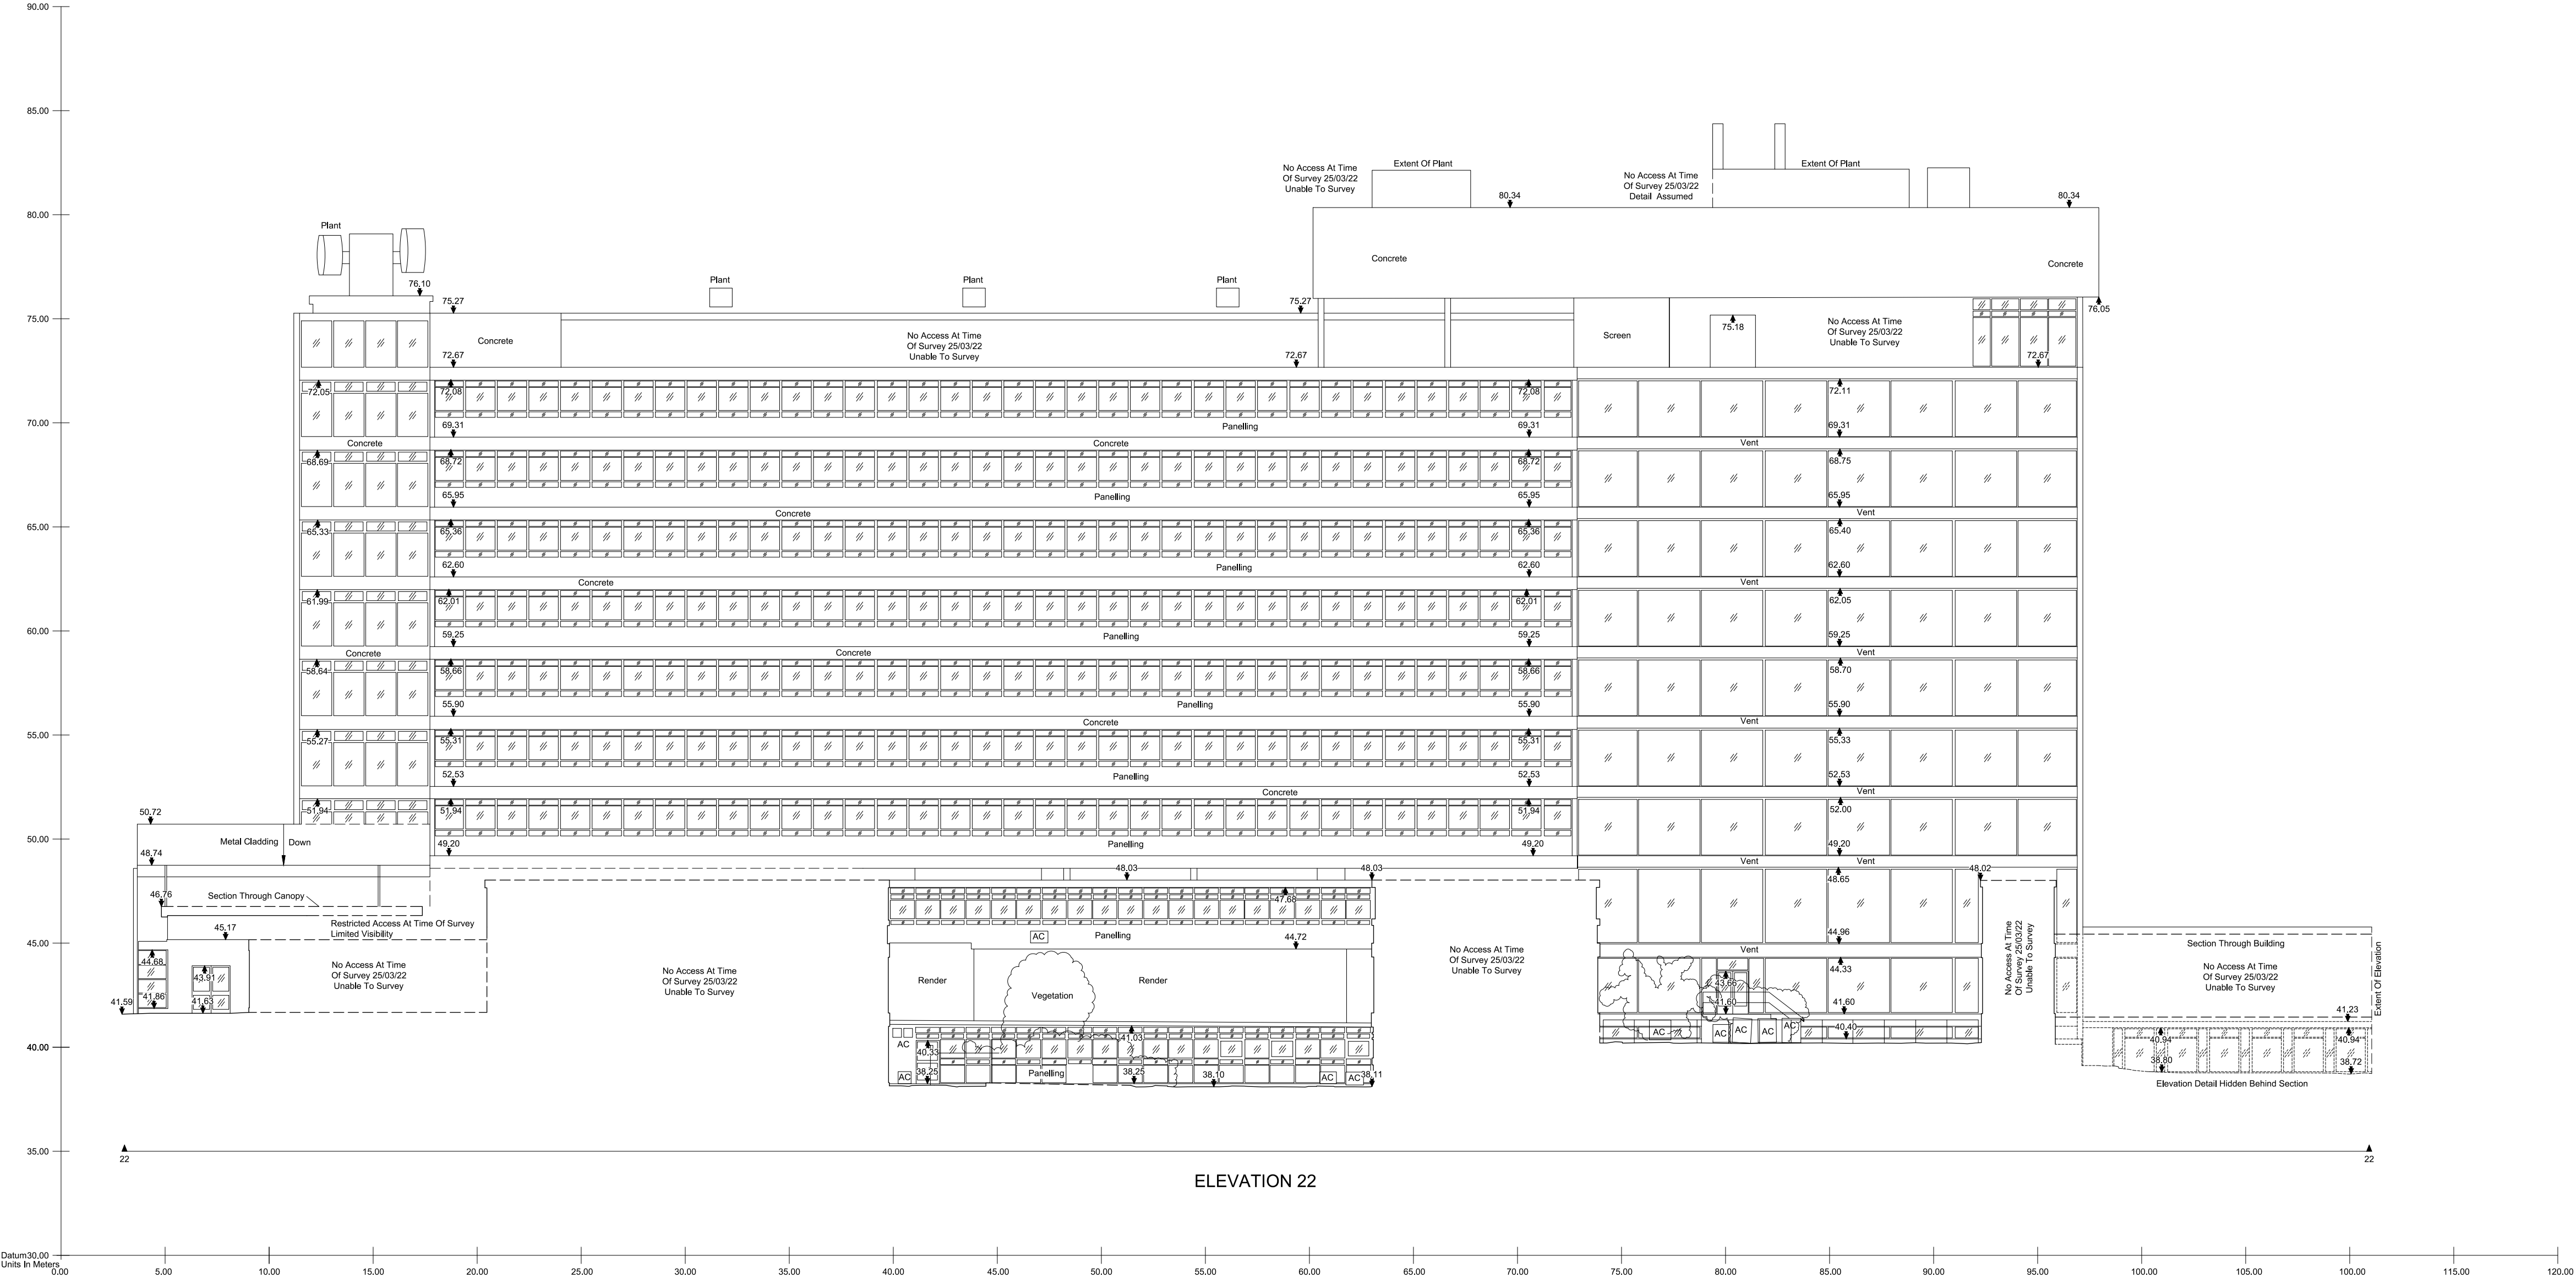

LEGEND	
MBS Linework Features	
Beam	Railings
Building Cut	Roof
Building Cut Assumed	Sanitary
Building Forward	Service Cable Tray
Ceiling	Service Electric
Cl	Service Fire Fighting
Detail	Service HVAC
Detail Assumed	Service Lighting
Detail Hidden	Service Other
Door	Service Pipe
Fixture	Service Plant
Floor	Service Security
Ground Cut	Stairs
Ground Fwd	Vegetation
Lift	Wall
	Window

MBS Symbols & Features	
Stair Break Line	Hand Basin
Stair & Ramp Arrow (Up)	Sink - With Draining Board
10.00	Toilet With Cistern
13.00	Disabled Toilet
13.00	Urinal
F13.00	Shower Tray
* Arch (Down)	Bath Tub
* ASL 0.00	Drawing Fit Mark
* AHL 0.00	
DH 0.00	
F-C 0.00	
CH 0.00	
10.00	
10.00	
A	
A	
01	

MBS Abbreviations	
AB	Air Brick
AC	Air Conditioning
AHL	Arch Head Level
AS	Alarm Siren
BC	Bin Chute
BGP	Break Glass Point
CB	Cigarette Bin
CC	Coal Chute
Ch	Chimney
CH	Call to Spring Height
CCTV	Closed Circuit Television
CL	Over Level
Col	Column
Cone	Concrete Finish
CPS	Concrete Paving Slabs
CT	Cable Tray
Cup	Cupboard
DH	Door Height
EBox	Electrical Box
EL	Emergency Light
EM	Electric Meter
ESG	Electrical Switch Gear
ER	Earth Rod
FA	Fire Alarm
FB	Flower Bed
F-C	Floor to Ceiling Height
FC	False Ceiling
FE	Fire Extinguisher
FH	Fire Hydrant
FHR	Fire Hose Reel
GM	Gas Meter
GP	Gas Pipe
GV	Gas Valve
Ht	Height
IC	Inspection Chamber
L	Light
L	Maximum
M	Minimum
NA	No Access
Oh	Overhead
P	Pipe
PB	Pillar Box
PO	Post
P.L	Permanent Light
Rad	Radiator
RDM	Recessed Door Mat
RS	Roller Shutter
RSJ	Roller Shutter Joint
RSS	Rubberised Safety Surface
RWP	Rain Water Pipe
S	Sprinkler
SD	Smoke Detector
SL	Skylight
Spk	Speaker
SS	Security Sensor
St	Stanchion
SYP	Soil Vent Pipe
Typ	Typical
UF	Unidentified Feature
VP	Vent Pipe
WRB	Wash Hand Basin
WM	Water Meter
WT	Water Tank

Murphy Geospatial Disclaimer


All reasonable endeavours have been used to capture the required data in the survey to the agreed standards of accuracy. Where features have been obstructed due to a lack of access, the areas will be annotated as 'UTS (Unable To Survey)'. The Company shall not be liable for any damages or consequential losses arising from the reliance on survey information beyond the specified scale and accuracy, or survey information used for purposes other than that stated in the Contract of Works.

Any concerns with the survey should be raised with Murphy Geospatial, who will endeavour to promptly provide a remedy. The Client shall not seek recourse through any third party until such time as Murphy Geospatial have had the opportunity to rectify any concerns raised.

For full terms and conditions visit [Terms and Conditions](https://www.murphygs.com) www.murphygs.com

Notes:

Dashed lines represent assumed detail in areas where no access has been possible at the time of survey. These details have been based on corresponding similar features found on site, as such further checks should be made before these details are relied on.

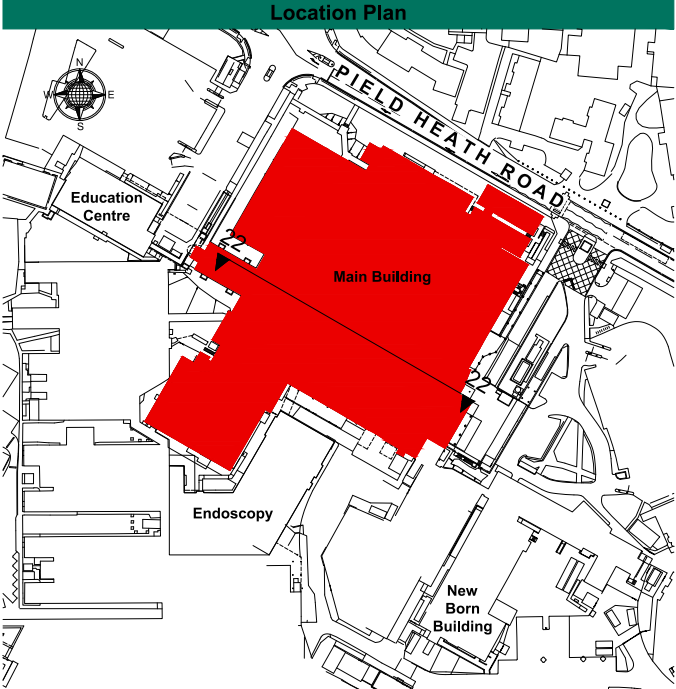

Revisions				
Rev	Description	Surveyed by	Drawn by	Checked by
A	First Issue	JS - 25/03/22	HP - 08/04/22	EE - 19/04/22



Geospatial certainty you can trust [murphygs.com](https://www.murphygs.com)

UK Head Office

39-41 North Road
London
N7 9DP
Phone: (+44) 0203 598 3775
Email: info@murphygs.com

Offices in London, Birmingham, Manchester, Glasgow, Dublin, Cork, Kildare, Cologne, Barcelona, Geneva.

Client	AECOM
Project	Hillingdon Hospital
Site Address	Hillingdon Hospital Uxbridge, UB8 3PY
Description	Main Building External Elevation 22
Survey Grid	Localised OSGB36(15) - Scale Factor 1.0
Survey Datum	GNSS - Ordnance Datum Newlyn (ODN)
RICS Band	Band F
Drawing Scale	1:200 @ A1
MGS Project ID	MGS46401
Drawing Number	MGS46401-E22