


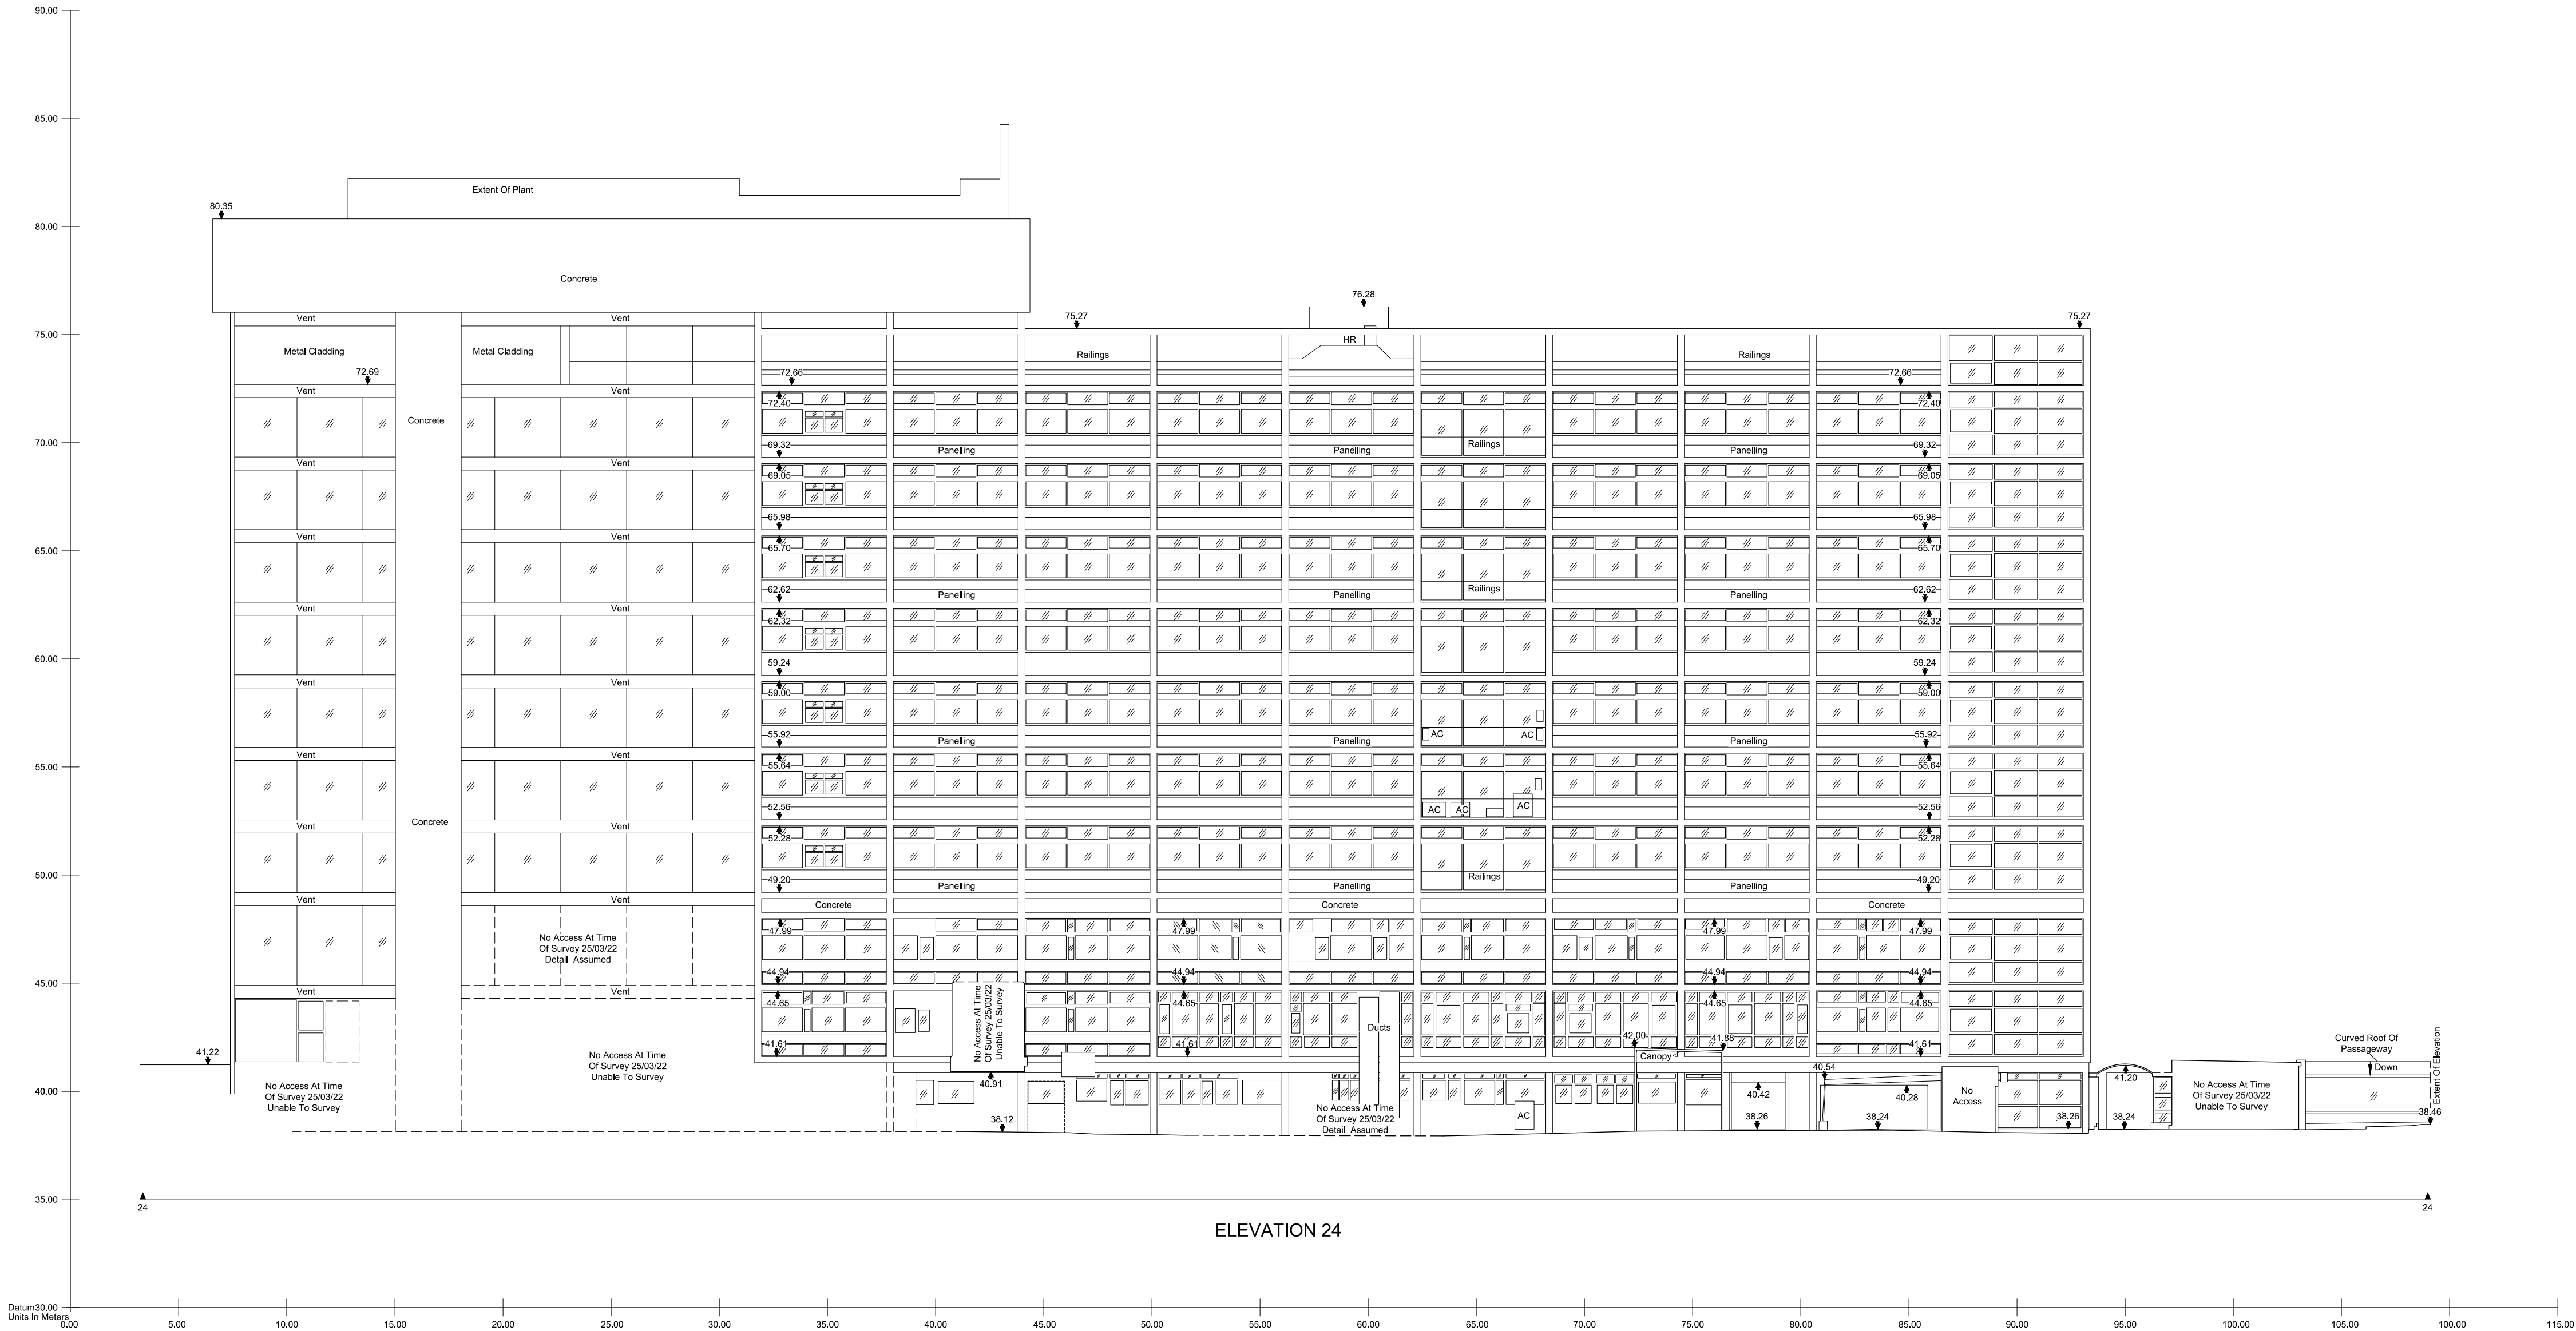

LEGEND	
MBS Linework Features	
Beam	Railings
Building Cut	Roof
Building Cut Assumed	Sanitary
Building Forward	Service Cable Tray
Ceiling	Service Electric
Cl	Service Fire Fighting
Detail	Service HVAC
Detail Assumed	Service Lighting
Detail Hidden	Service Other
Door	Service Pipe
Fixture	Service Plant
Floor	Service Security
Ground Cut	Stairs
Ground Fwd	Vegetation
Lift	Wall
	Window

MBS Symbols & Features	
Stair Break Line	Hand Basin
Stair & Ramp Arrow (Up)	Sink - With Draining Board
10.00 Floor Level (Plans)	Toilet With Cistern
13.00 Beam Level (Plans)	Disabled Toilet
13.00 Ceiling Level (Plans)	Urinal
F13.00 False Ceiling Level (Plans)	Shower Tray
Arch (Down)	Bath Tub
* ASL 0.00 Arch Spring Level	
* AHL 0.00 Arch Head Level	
Slope Arrow (Down)	
Door Height	
Window Heights (Plans)	
Level Symbol (Elevations)	
Section Location Tag	Drawing Fit Mark
Elevation Location Tag	

MBS Abbreviations					
AB	Air Brick	FH	Fire Hydrant	St	Stanchion
AC	Air Conditioning	FHR	Fire Hose Reel	SYP	Soft Vent Pipe
AHL	Arch Head Level	G	Gully	Typ	Typical
AS	Alarm Siren	GM	Gas Meter	U	Urinal
ASL	Arch Spring Level	GP	Gas Pipe	UF	Undersified Feature
BC	Bin Chute	GV	Gas Valve	V	Vent
BGP	Break Glass Point	Ht	Height	VP	Vent Pipe
BH	Beam Height	IC	Inspection Chamber	WHB	Wash Hand Basin
CB	Cigarette Bin	L	Maximum	WM	Water Meter
CC	Cold Chute	Light		WV	Water Valve
Ch	Chimney	Mt	Minimum	WT	Water Tank
Call to Spring Height		NA	No Access		
Call to Spring Height		Oh	Overhead		
CCTV	Closed Circuit Television	P	Pipe		
Cl	Over Level	PB	Pillar Box		
Col	Column	PO	Post		
Concrete Finish		P.L.	Pavement Light		
CPS	Concrete Paving Slabs	Rad	Radiator		
CT	Cable Tray	RDM	Recessed Door Mat		
Cup	Cupboard	RS	Roller Shutter		
DH	Door Height	RSS	Rubber Sled Shoes		
EB	Box	RSS	Rubber Sled Shoes		
EL	Emergency Light	RWP	Rain Water Pipe		
EM	Electric Meter	S	Sprinkler		
ESG	Electrical Switch Gear	SD	Smoke Detector		
FA	Fire Alarm	SL	Skylight		
FB	Flower Bed	Sk	Speaker		
F.C.	Floor to Ceiling Height	SS	Security Sensor		
FC	False Ceiling				
FE	Fire Extinguisher				

Murphy Geospatial Disclaimer


All reasonable endeavours have been used to capture the required data in the survey to the agreed standards of accuracy. Where features have been obstructed due to a lack of access, the areas will be annotated as 'UTS (Unable To Survey)'. The Company shall not be liable for any damages or consequential losses arising from the reliance on survey information beyond the specified scale and accuracy, or survey information used for purposes other than that stated in the Contract of Works.

Any concerns with the survey should be raised with Murphy Geospatial, who will endeavour to promptly provide a remedy. The Client shall not seek recourse through any third party until such time as Murphy Geospatial have had the opportunity to rectify any concerns raised.

For full terms and conditions visit [Terms and Conditions](https://www.murphygs.com) www.murphygs.com

Notes:

Dashed lines represent assumed detail in areas where no access has been possible at the time of survey. These details have been based on corresponding similar features found on site, as such further checks should be made before these details are relied on.

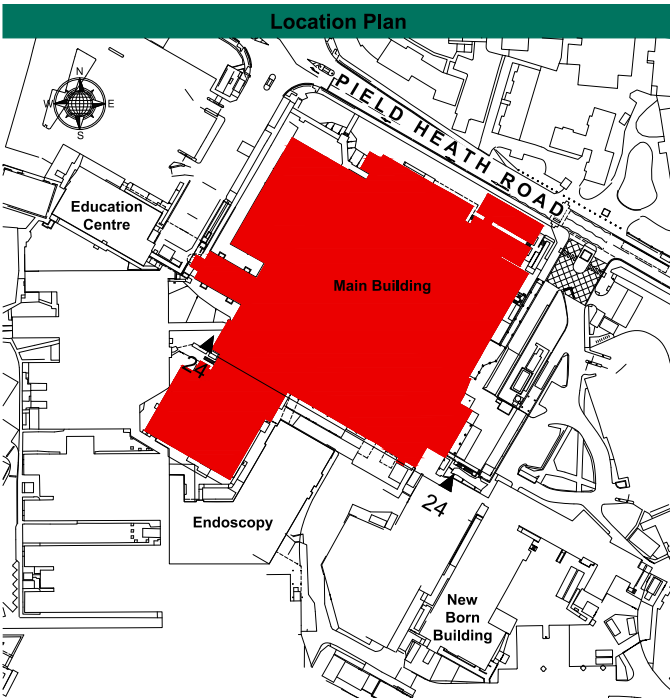

Revisions				
Rev	Description	Surveyed by	Drawn by	Checked by
A	First Issue	JS - 25/03/22	HP - 08/04/22	EE - 19/04/22



Geospatial certainty you can trust [murphygs.com](https://www.murphygs.com)

UK Head Office
39-41 North Road
London
N7 9DP
Phone: (+44) 0203 598 3775
Email: info@murphygs.com

ICES
ISO 9001
ISO 14001
ISO 45001

RICS
Registered Surveyors
Member of the Royal Institution of Chartered Surveyors

Offices in London, Birmingham, Manchester, Glasgow, Dublin, Cork, Kildare, Cologne, Barcelona, Genoa.

Client	AECOM
Project	Hillingdon Hospital
Site Address	Hillingdon Hospital Uxbridge, UB8 3PY
Description	Main Building External Elevation 24
Survey Grid	Localised OSGB36(15) - Scale Factor 1.0
Survey Datum	GNSS - Ordnance Datum Newlyn (ODN)
RICS Band	Band F
Drawing Scale	1:200 @ A1
MGS Project ID	MGS46401
Drawing Number	MGS46401-E24