





MBS Symbols & Features		
	Star Break Line	 Hand Basin
	Star & Ramp Arrow (Up)	 Sink - With Draining Board
10,00	Floor Level (Plans)	 Toilet With Cistern
13,00	Beam Level (Plans)	 Disabled Toilet
13,00	Ceiling Level (Plans)	 Urinal
F13,00	Faese Ceiling Level (Plans)	 Shower Tray
	Arch (Down)	 Bath Tub
	Arch (Up)	 Drawing Fit Mark
	Star Hand Level	
	Star Slope Arrow (Down)	
DH 0,00	Door Height	
	Window Heights (Plans)	
C-H 0,00	Level Symbol (Elevations)	
10,00		
	Section Location Tag	
	Elevation Location Tag	

Murphy Geospatial Disclaimer

All reasonable endeavours have been used to capture the required data in the survey to the agreed standards of accuracy. Where features have been obstructed due to a lack of access, the areas will be annotated as 'UTS' (Unable To Survey). The Company shall not be liable for any damages or consequential losses arising from the reliance on survey information beyond its specified scale and accuracy, or survey information used for purposes other than that stated in the Contract of Works.

For full terms and conditions visit **Terms and Conditions** www.murphyys.com

Location Plan

 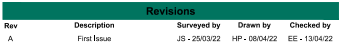

© Copyright 2022 MURPHY GEOSPATIAL