



MBS Symbols & Features



	Star Break Line		Hand Basin
	Star & Ramp Arrow (Up)		Sink - With Draining Board
10,00	Floor Level (Plans)		Toilet With Cistern
13,00	Beam Level (Plans)		Disabled Toilet
13,00	Ceiling Level (Plans)		Urinal
F13,00	False Ceiling Level (Plans)		Shower Tray
	Arch (Down)		Bath Tub
ASL 0.00	Arch Spring Level		Drawing Fit Mark
AHL 0.00	Arch Head Level		
	Slope Arrow (Down)		
DH 0.00	Door Height		
	Window Heights (Plans)		
C-H 0.00	Level Section (Elevations)		
10,00			
	Section Location Tag		
	Elevation Location Tag		

Murphy Geospatial Disclaimer

All reasonable endeavours have been used to capture the required data in the survey to the agreed standards of accuracy. Where features have been obstructed due to a lack of access, the areas will be annotated as **UTS (Unable To Survey)**. The Company shall not be liable for any damages or consequential losses arising from the reliance on survey information beyond its specified scale and accuracy, or survey information used for purposes other than that stated in the Contract of Works.

Notes:

Notes:
Dashed lines represent assumed detail in areas where no access has been possible at the time of survey. These details have been based on corresponding similar features found on site, as such further checks should be made before these details are relied on.

 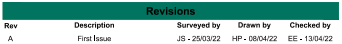









Glasgow, Dublin, Cork, Kildare, Cologne,
 Bologna, Genoa.

© Copyright 2022 MURPHY GEOSPATIAL