

MBS Symbols & Features

	Stair Break Line		Hand Basin
	Stair & Ramp Arrow (Up)		Sink - With Draining Board
	Floor Level (Plans)		Toilet With Cistern
	Beam Level (Plans)		Disabled Toilet
	Ceiling Level (Plans)		Urinal
	False Ceiling Level (Plans)		Shower Tray
	Arch (Down)		Sbath Tub
	Arch Spring Level		Drawing Fit Mark
	Arch Head Level		
	Slope Arrow (Down)		
	Door Height		
	Window Heights (Plans)		
	Level Symbol (Elevations)		
	Section Location Tag		
	Elevation Location Tag		

[illegible]

Murphy Geospatial Disclaimer

All reasonable endeavours have been used to capture the required data in the survey to the agreed standards of accuracy. Where features have been obstructed due to a lack of access, the areas will be annotated as 'UTS' (Unable To Survey). The Company shall not be liable for any damages or consequential losses arising from the reliance on survey information beyond its specified scale and accuracy, or survey information used for purposes other than that stated in the Contract of Works.


Any concerns with the survey should be raised with Murphy Geospatial, who will endeavour to promptly provide a remedy. The Client shall not seek recourse through any third party until such time as Murphy Geospatial have had the opportunity to redress any concerns raised.

For full terms and conditions visit **Terms and Conditions** www.murphygs.com

Notes:

Notes:
Dashed lines represent assumed detail in areas where no access has been possible at the time of survey. These details have been based on corresponding similar features found on site, as such further checks should be made before these details are relied on.

Location Plan

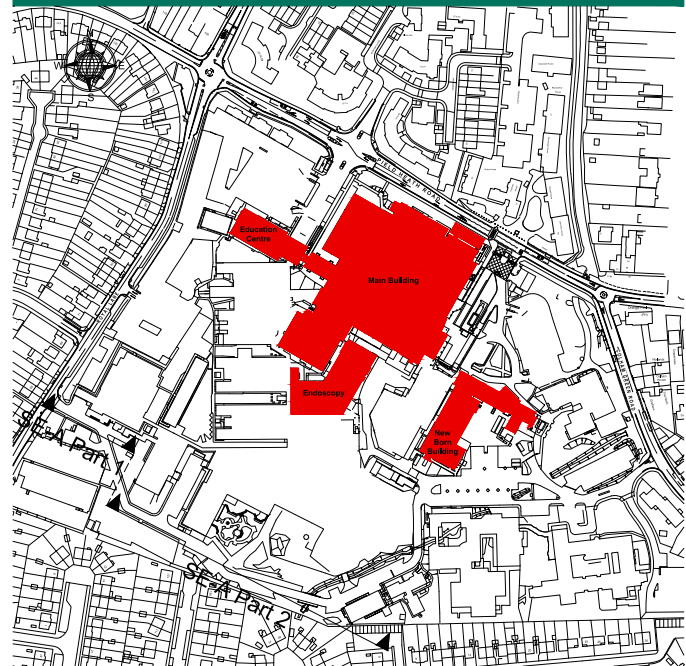

Revisions				
Rev	Description	Surveyed by	Drawn by	Checked by
A	First Issue	JS - 25/03/22	HP - 18/04/22	EE - 20/04/22



Geospatial certainty you can trust murphygs.com

UK Head Office

39-41 North Road
London
N7 9DP
Phone: (+44) 0203 598 3775
Email: info@murphyys.com



Offices in London, Birmingham, Manchester, Glasgow, Dublin, Cork, Kildare, Cologne, Barcelona, Genoa.

Client	AECOM
Project	Hillingdon Hospital
Site Address	Hillingdon Hospital Uxbridge, UB8 3PY
Description	Sectional Elevation A Part 1
Survey Grid	Localised OSGB36(15) - Scale Factor 1.0
Survey Datum	GNSS - Ordnance Datum Newlyn (ODN)
RICS Band	Band G
Drawing Scale	1:200 @ A1
MGS Project ID	MGS46401
Drawing Number	MGS46401-SE-A1

© Copyright 2022 MURPHY GEOSPATIAL

