


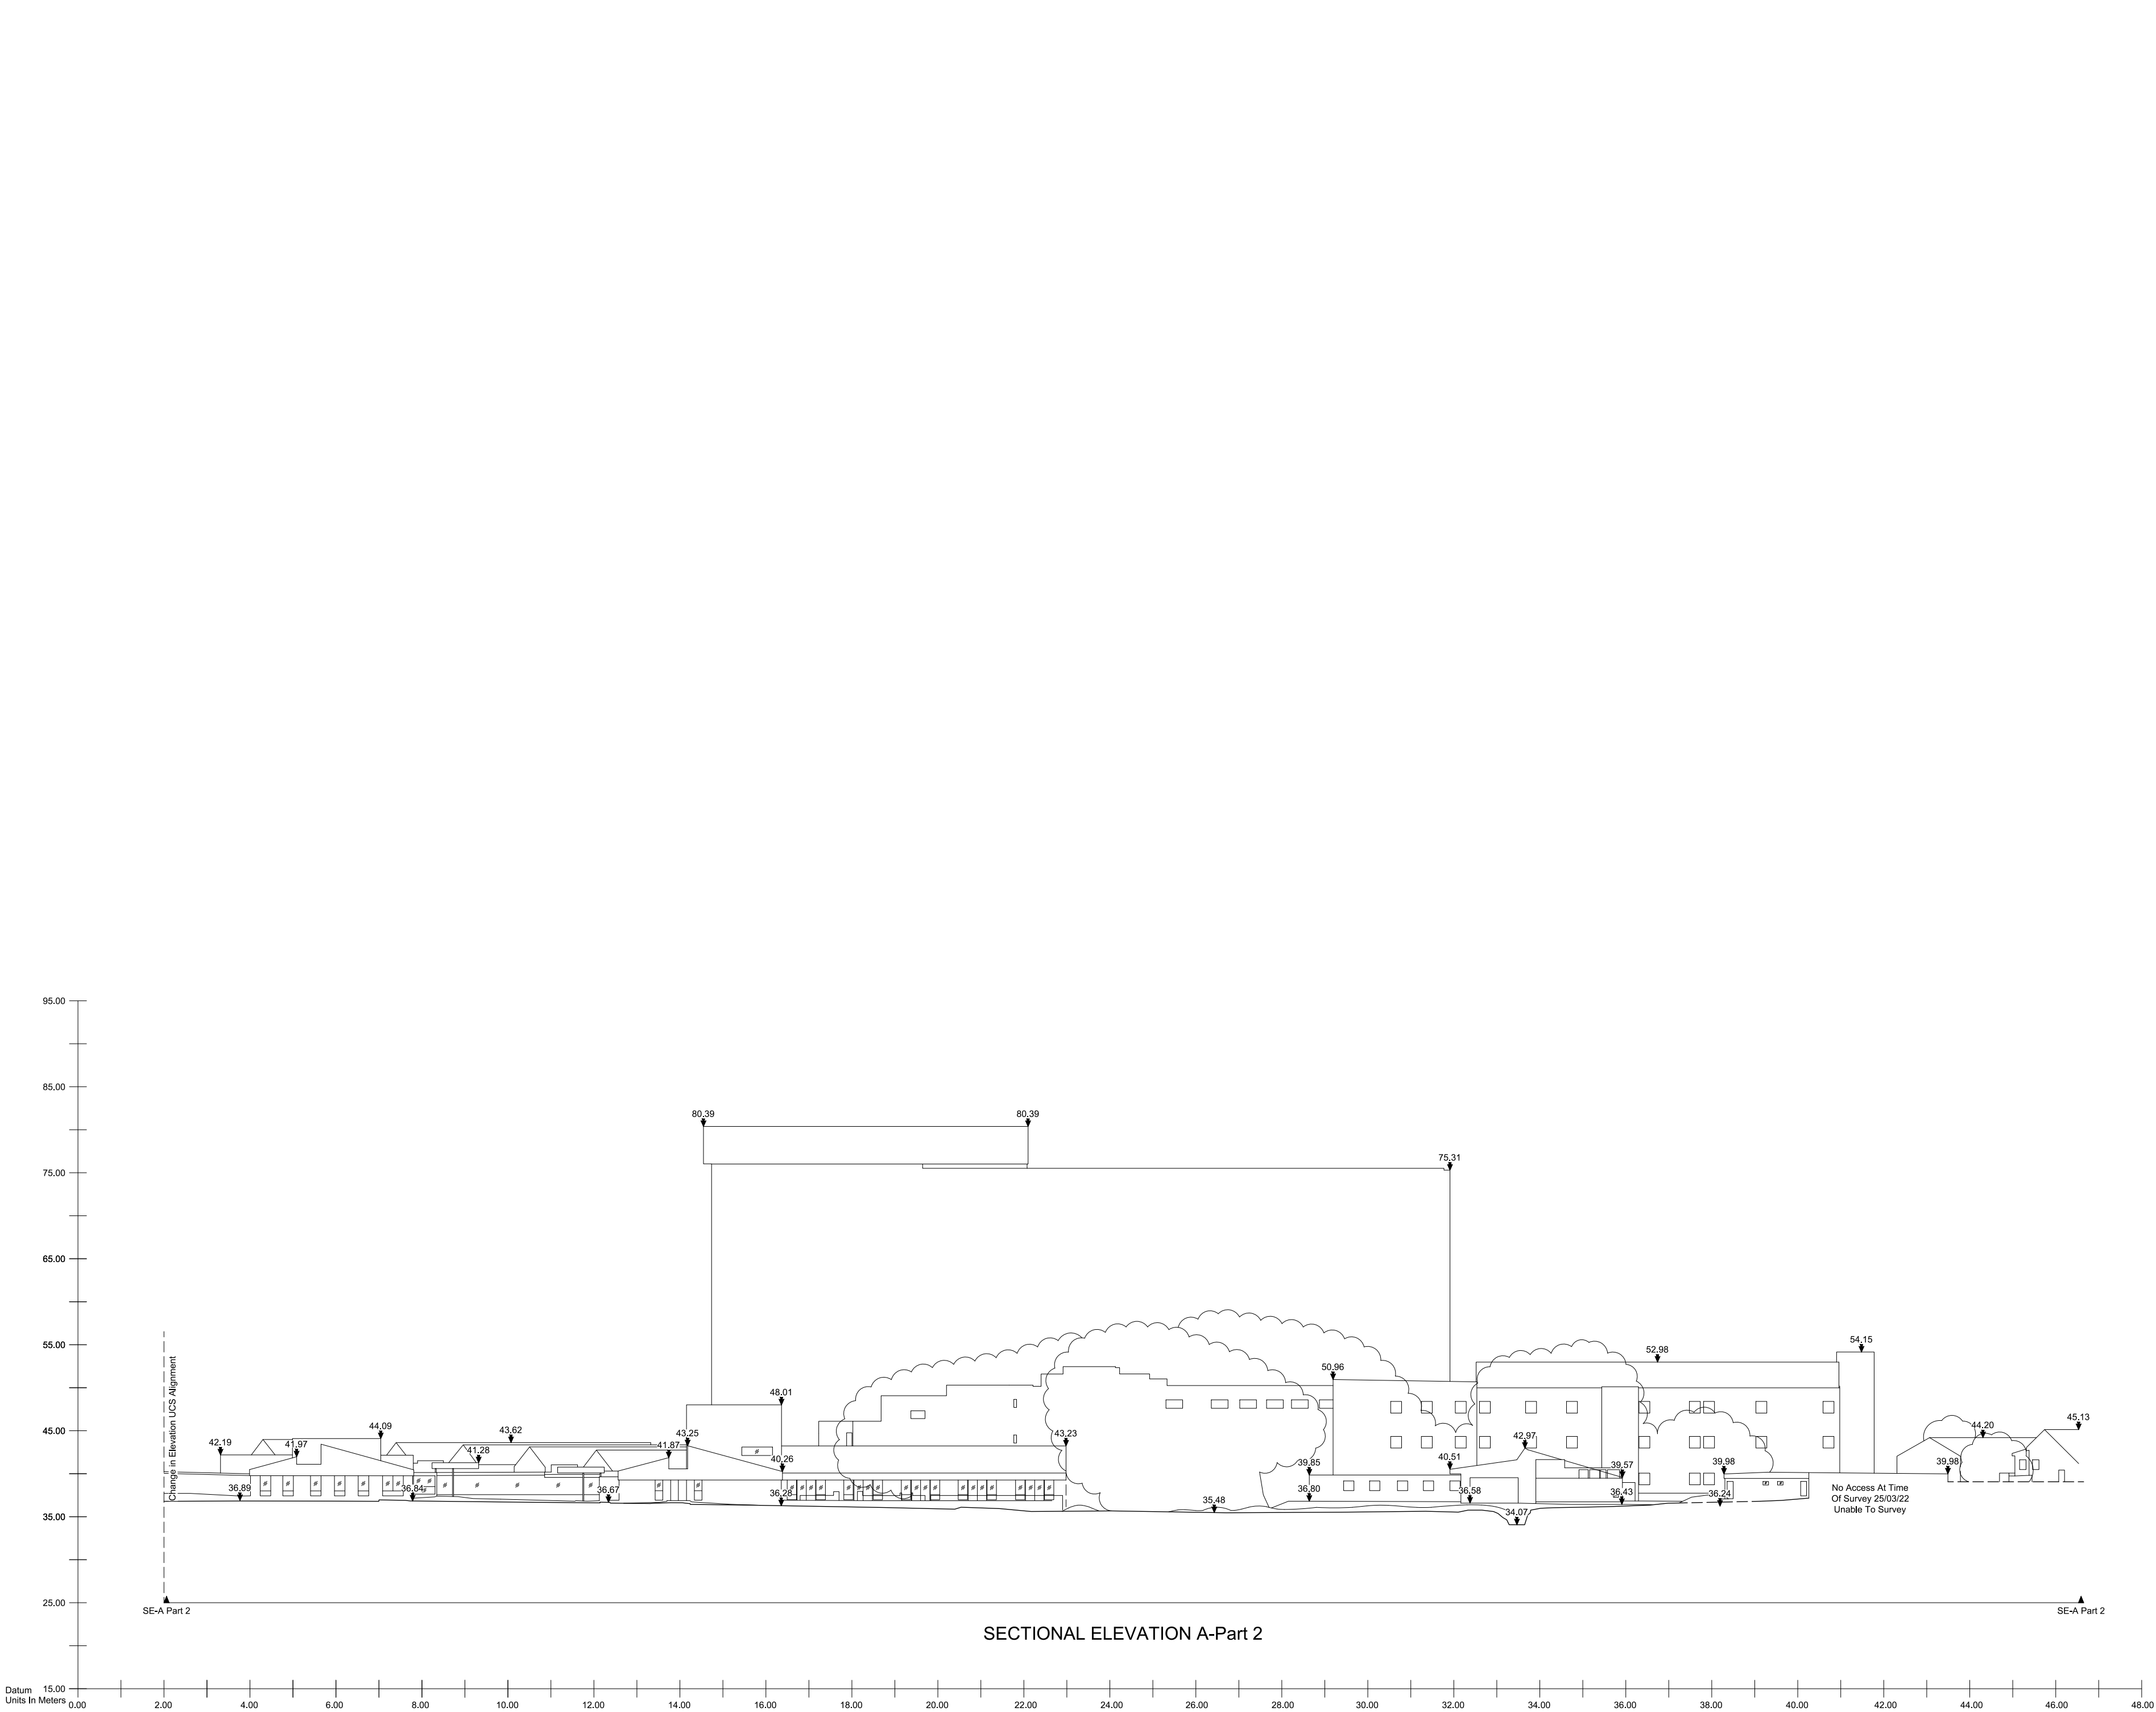

LEGEND	
MBS Linework Features	
Beam	Railings
Building Cut	Roof
Building Cut Assumed	Sanitary
Building Forward	Service Cable Tray
Ceiling	Service Electric
Cl	Service Fire Fighting
Detail	Service HVAC
Detail Assumed	Service Lighting
Detail Hidden	Service Other
Door	Service Pipe
Fixture	Service Plant
Floor	Service Security
Ground Cut	Stairs
Ground Fwd	Vegetation
Lift	Wall
	Window

MBS Symbols & Features	
Stair Break Line	Hand Basin
Stair & Ramp Arrow (Up)	Sink - With Draining Board
10.00 Floor Level (Plans)	Toilet With Cistern
13.00 Beam Level (Plans)	Disabled Toilet
13.00 Ceiling Level (Plans)	Urinal
F13.00 False Ceiling Level (Plans)	Shower Tray
Arch (Down)	Bath Tub
* ASL 0.00 Arch Spring Level	
* AHL 0.00 Arch Head Level	
Slope Arrow (Down)	
Door Height	
Window Heights (Plans)	
Level Symbol (Elevations)	
Section Location Tag	Drawing Fit Mark
Elevation Location Tag	

MBS Abbreviations			
AB	Air Brick	FH	Fire Hydrant
AC	Air Conditioning	FHR	Fire Hose Reel
AHL	Arch Head Level	GM	Gas Meter
AS	Alarm Siren	GP	Gas Pipe
ASL	Arch Spring Level	GV	Gas Valve
BC	Bin Chute	HT	Height
BGP	Break Glass Point	IC	Inspection Chamber
BH	Beam Height	LC	Light
CB	Cigarette Bin	L	Level
CC	Cold Chute	L	Level
Ch	Chimney	L	Level
CH	Call to Spring Height	L	Level
CCTV	Closed Circuit Television	NA	No Access
CL	Over Level	OH	Overhead
Col	Column	P	Pipe
Conc	Concrete Finish	PB	Pillar Box
CPS	Concrete Paving Slabs	PO	Post
CT	Cable Tray	P/L	Pavement Light
Cup	Cupboard	Rad	Radiator
DH	Door Height	RDM	Recessed Door Mat
EB	Electrical Box	RS	Roller Shutter
EL	Emergency Light	RSJ	Reinforced Steel Joist
EM	Electric Meter	RSS	Rubberised Safety Surface
ESG	Electrical Switch Gear	RWP	Rain Water Pipe
ER	Earth Rod	S	Sprinkler
FA	Fire Alarm	S	Structural Ceiling
FB	Flower Bed	SD	Smoke Detector
F.C.	Floor to Ceiling Height	SL	Skylight
FC	False Ceiling	Spk	Speaker
FE	Fire Extinguisher	SS	Security Sensor


Murphy Geospatial Disclaimer

All reasonable endeavours have been used to capture the required data in the survey to the agreed standards of accuracy. Where features have been obstructed due to a lack of access, the areas will be annotated as 'UTS (Unable To Survey)'. The Company shall not be liable for any damages or consequential losses arising from the reliance on survey information beyond the specified scale and accuracy, or survey information used for purposes other than that stated in the Contract of Works.

Any concerns with the survey should be raised with Murphy Geospatial, who will endeavour to promptly provide a remedy. The Client shall not seek recourse through any third party until such time as Murphy Geospatial have had the opportunity to redress any concerns raised.

Notes:

Dashed lines represent assumed detail in areas where no access has been possible at the time of survey. These details have been based on corresponding similar features found on site, as such further checks should be made before these details are relied on.

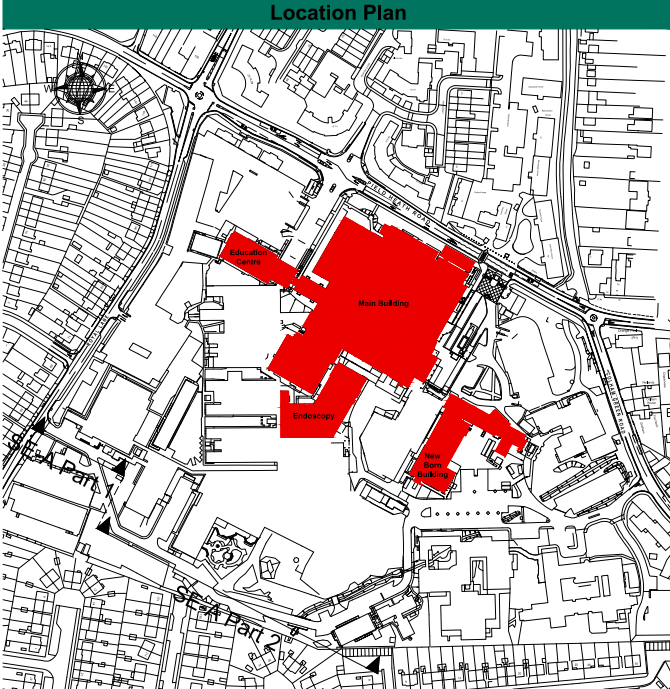

Revisions			
Rev	Description	Surveyed by	Checked by
A	First Issue	JS - 25/03/22	HP - 15/04/22



Geospatial certainty you can trust [murphygs.com](https://www.murphygs.com)

UK Head Office

39-41 North Road
London
N7 9DP
Phone: (+44) 0203 598 3775
Email: info@murphygs.com

Offices in London, Birmingham, Manchester, Glasgow, Dublin, Cork, Kildare, Cologne, Barcelona, Geneva.

Client	AECOM
Project	Hillingdon Hospital
Site Address	Hillingdon Hospital Uxbridge, UB8 3PY
Description	Sectional Elevation A Part 2
Survey Grid	Localised OSGB36(15) - Scale Factor 1.0
Survey Datum	GNSS - Ordnance Datum Newlyn (ODN)
RICS Band	Band G
Drawing Scale	1:200 @ A1
MGS Project ID	MGS46401
Drawing Number	MGS46401-SE-A2