



#### GENERAL NOTES

1. THIS DRAWING IS NOT AN INSTALLATION DRAWING.
2. SCALED DIMENSIONS SHALL NOT BE TAKEN FROM THIS DRAWING.
3. THIS DRAWING SHALL BE READ IN CONJUNCTION WITH ALL RELEVANT REPORTS, SPECIFICATIONS, ARCHITECTURAL AND ENGINEERING DRAWINGS.
4. THIS DRAWING SHALL BE PRINTED AND READ IN COLOUR ONLY.

#### LEGEND

 SUGGESTED OPENING WITHIN FLOOR VOID  
 SUGGESTED OPENING WITHIN CEILING VOID


NOTE  
FOLLOWING THE EXTRUSION SURVEY  
THE EXISTING CEILINGS AND FLOORING ARE TO  
BE OPENED UP AND INVESTIGATED BY THE CONTRACTOR  
AND THE SURVEYOR PRIOR TO COMMENCEMENT OF  
ANY WORKS.  
ALL OPENINGS SHOWN SHALL BE SUBJECT TO APPROVAL  
BY THE CONSERVATION OFFICER PRIOR TO COMMENCEMENT OF ANY WORKS.



01 Level 1 Opening Up Drawing

1

1:100

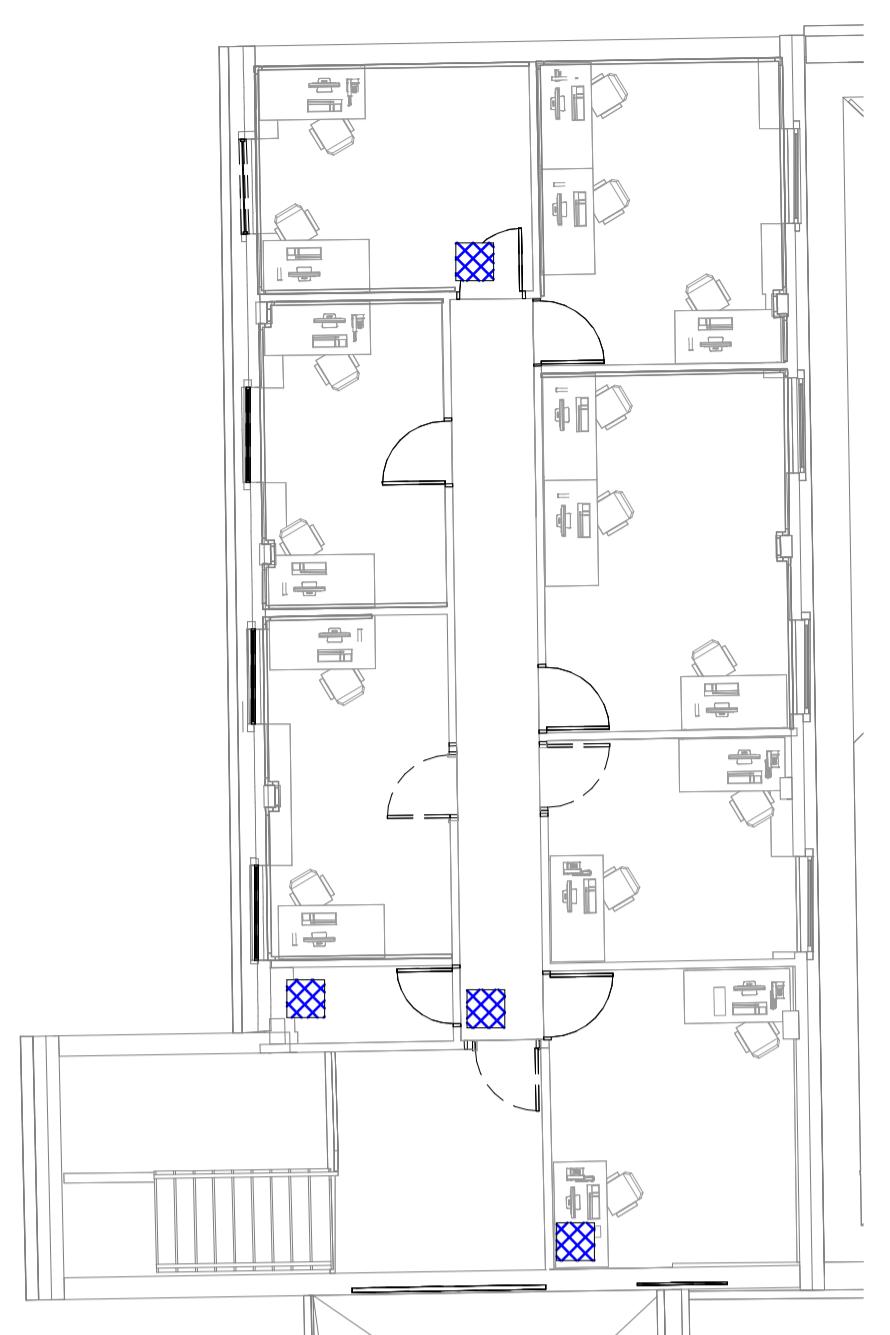

02 Level 2 Opening Up Drawing

2

1:100



STAGE 4

SUITABLE FOR STAGE APPROVAL

CLIENT THE HILLINGDON HOSPITALS NHS - FOUNDATION TRUST

PROJECT HILLINGDON HOSPITAL - THE FURZE

DRAWING TITLE  
FIRST & SECOND FLOOR  
OPENING UP  
SURVEY DRAWING

SCALE(A) DATE BY VE  
1:100 APR'22 BP JP

Proj ID Originator Volume Level Type Ref. Number Subdiv Revision

THHFP1 CPW ZZ ZZ DR BS 93001 S4 P03

CPW Project No. 240299

LINKED FILES

HTF-LDW-XX-ZZ-M3-A-0001


THHFP1-CPW-ZZ-ZZ-DR-BS-93001\_S4\_P03

#### GENERAL NOTES

1. THIS DRAWING IS NOT AN INSTALLATION DRAWING.
2. SCALED DIMENSIONS SHALL NOT BE TAKEN FROM THIS DRAWING.
3. THIS DRAWING SHALL BE READ IN CONJUNCTION WITH ALL RELEVANT REPORTS, SPECIFICATIONS, ARCHITECTURAL AND ENGINEERING DRAWINGS.
4. THIS DRAWING SHALL BE PRINTED AND READ IN COLOUR ONLY.

#### LEGEND

- ALL SERVICES TO BE STRIPPED OUT (SEE ELECTRICAL DRAWINGS FOR RETAINED SERVICES)
- REFER TO RELEVANT NOTES FOR DETAILS OF SERVICES TO REMAIN

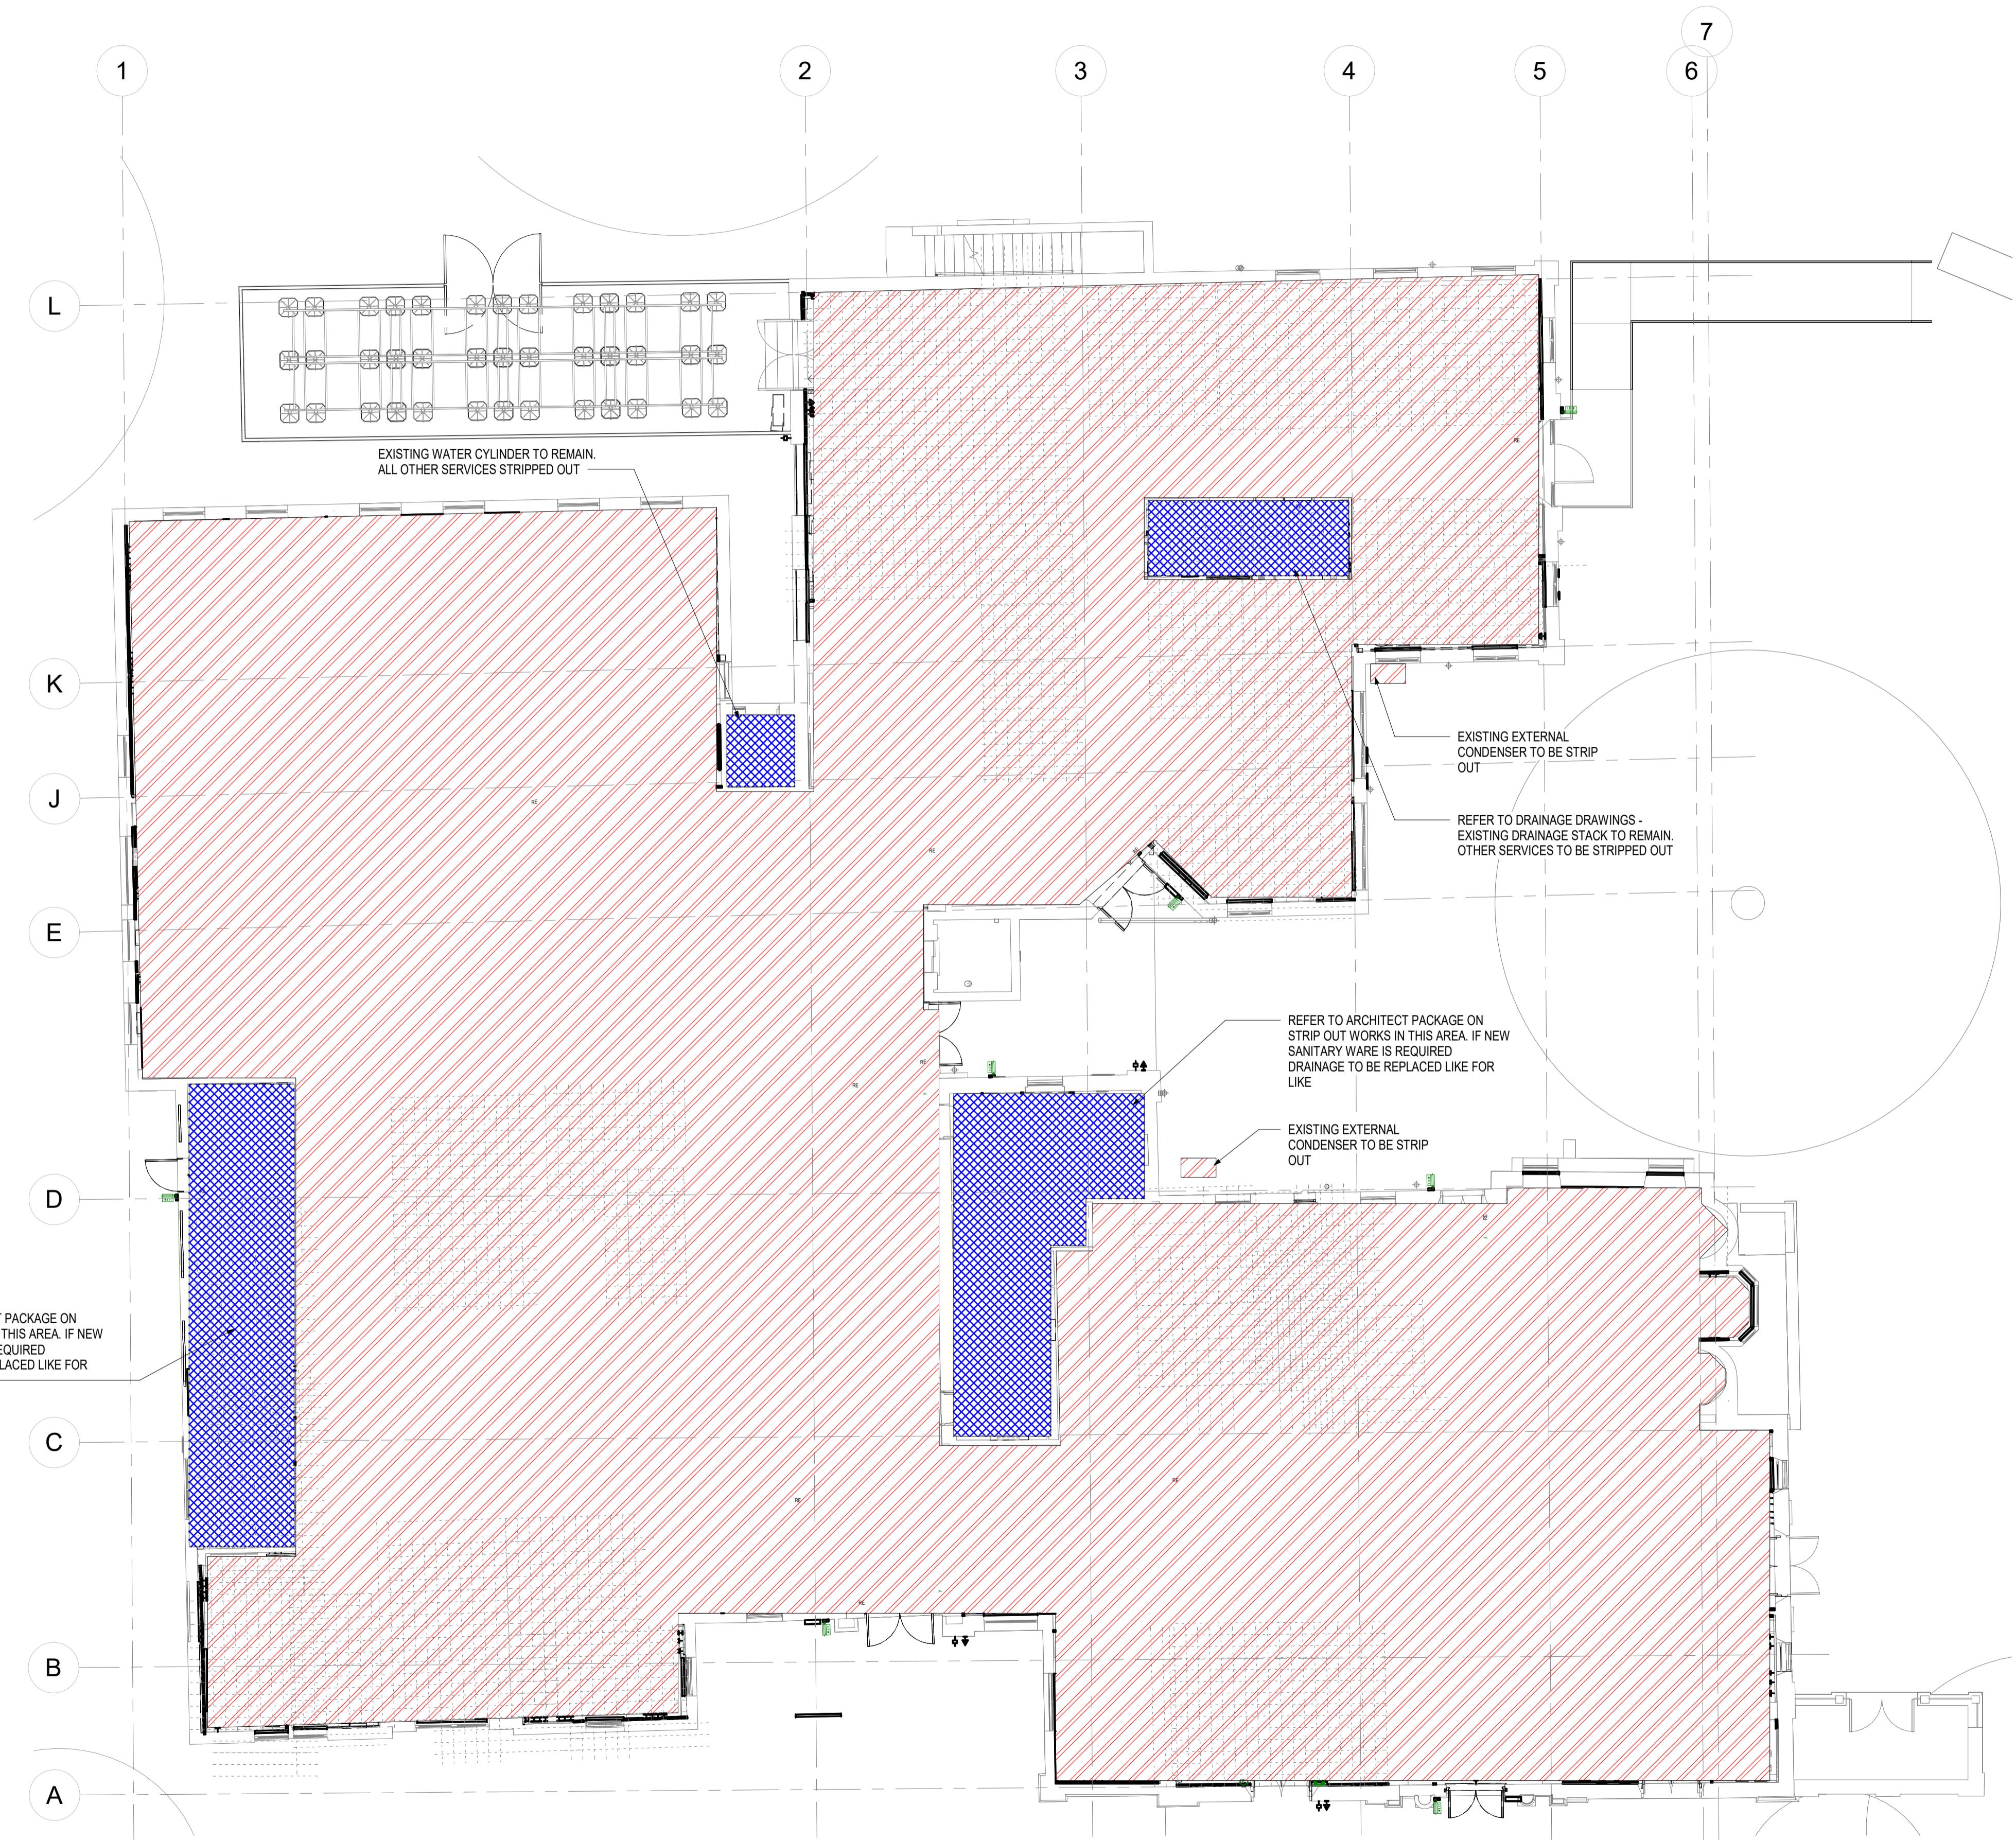

PO#	APR 24	FINAL DESIGN ISSUE	TC
P06	MAR 24	PRE-BIDDING TENDER ISSUE	AA
P05	DEC 23	DETAILED FOR LAYOUT CHANGE	TC
P04	MAY 22	FOR TENDER	AA
P03	APR 22	FOR PLANNING AMENDMENTS	BP
P02	DEC 21	SUITABLE FOR STAGE APPROVAL	BP
P01	SEPT 21	TENDER ISSUE	BP
T01	SEPT 21	TENDER ISSUE	ZD
REV	DATE	DESCRIPTION	MR
			HW
			VE
			BY



STAGE 4

STATUS

SUITABLE FOR STAGE APPROVAL

CLIENT

THE HILLINGDON HOSPITALS NHS - FOUNDATION TRUST

PROJECT

HILLINGDON HOSPITAL - THE FURZE

DRAWING TITLE  
STRIP OUT LAYOUT  
GROUND FLOOR

SCALE (A)  
1:100 DATE  
SEPT '21 BY  
HW VE JP

Proj ID Originator Volume Level Type Ref. Number Sub Ref. Revision  
THHFP1 CPWP ZZ 00 DR BS 90001 240299

CPW Project No. 240299

LINKED FILES

THHFP1-LDW-ZZ-ZZ-M3-A-0001


**GENERAL NOTES**

1. THIS DRAWING IS NOT AN INSTALLATION DRAWING.
2. SCALED DIMENSIONS SHALL NOT BE TAKEN FROM THIS DRAWING.
3. THIS DRAWING SHALL BE READ IN CONJUNCTION WITH ALL RELEVANT REPORTS, SPECIFICATIONS, ARCHITECTURAL AND ENGINEERING DRAWINGS.
4. THIS DRAWING SHALL BE PRINTED AND READ IN COLOUR ONLY.

**LEGEND**

 SUGGESTED OPENING WITHIN FLOOR VOID  
 SUGGESTED OPENING WITHIN CEILING VOID

NOTE:  
FOLLOWING THE APPROVAL SURVEY  
THE EXISTING ACCESS AND SERVICES SHALL BE LEFT IN PLACE  
TO BE USED FOR ACCESS AND SERVICES WHERE POSSIBLE  
ALL OPENINGS SHOWN SHALL BE SUBJECT TO APPROVAL  
BY THE CONSTRUCTION OFFICER PRIOR TO COMMENCEMENT OF ANY WORKS

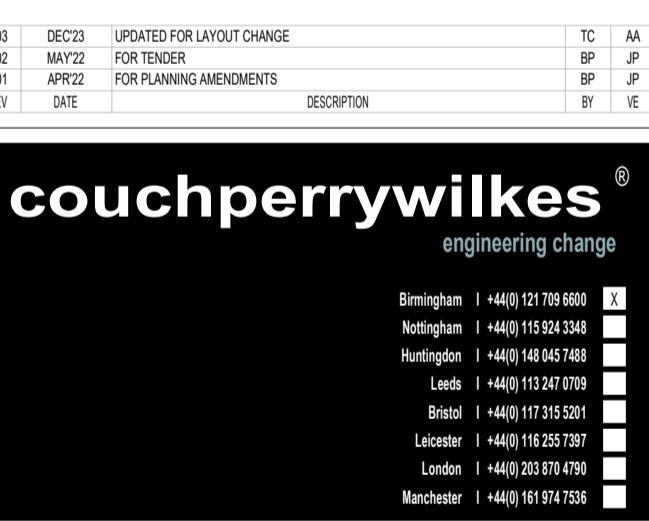

STAGE 4

STATUS

SUITABLE FOR STAGE APPROVAL

CLIENT

THE HILLINGDON HOSPITALS NHS - FOUNDATION TRUST

PROJECT

HILLINGDON HOSPITAL - THE FURZE

DRAWING TITLE

GROUND FLOOR

OPENING UP

SURVEY DRAWING

SCALE (A) DATE BY VE  
1:100 APR'22 BP JG

Proj ID Originator Volume Level Type Role Number Subtype Revision

THHFP1 CPW ZZ 00 DR BS 93001 S4 P03

CPW Project No. 240299

LINKED FILES

HTF-LDW-XX-ZZ-M3-A-0001

THHFP1-CRH-ZZ-M3-S-0001

THHFP1-CPW-ZZ-00-DR-BS-93001\_S4\_P03