
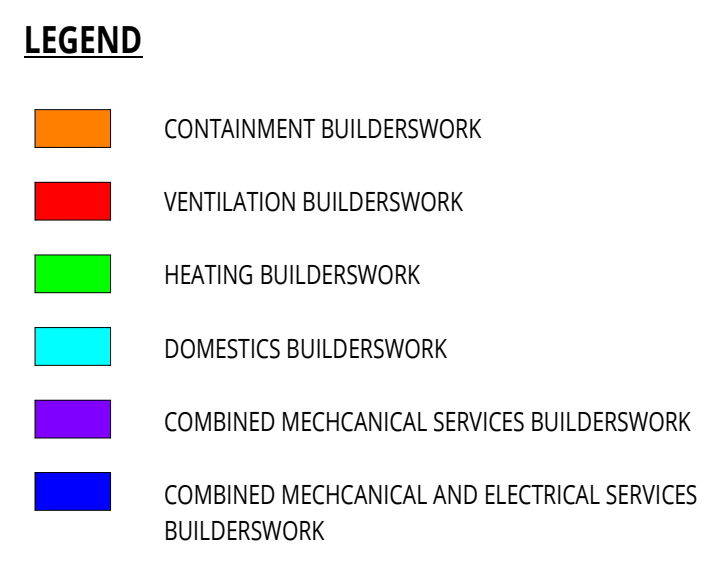
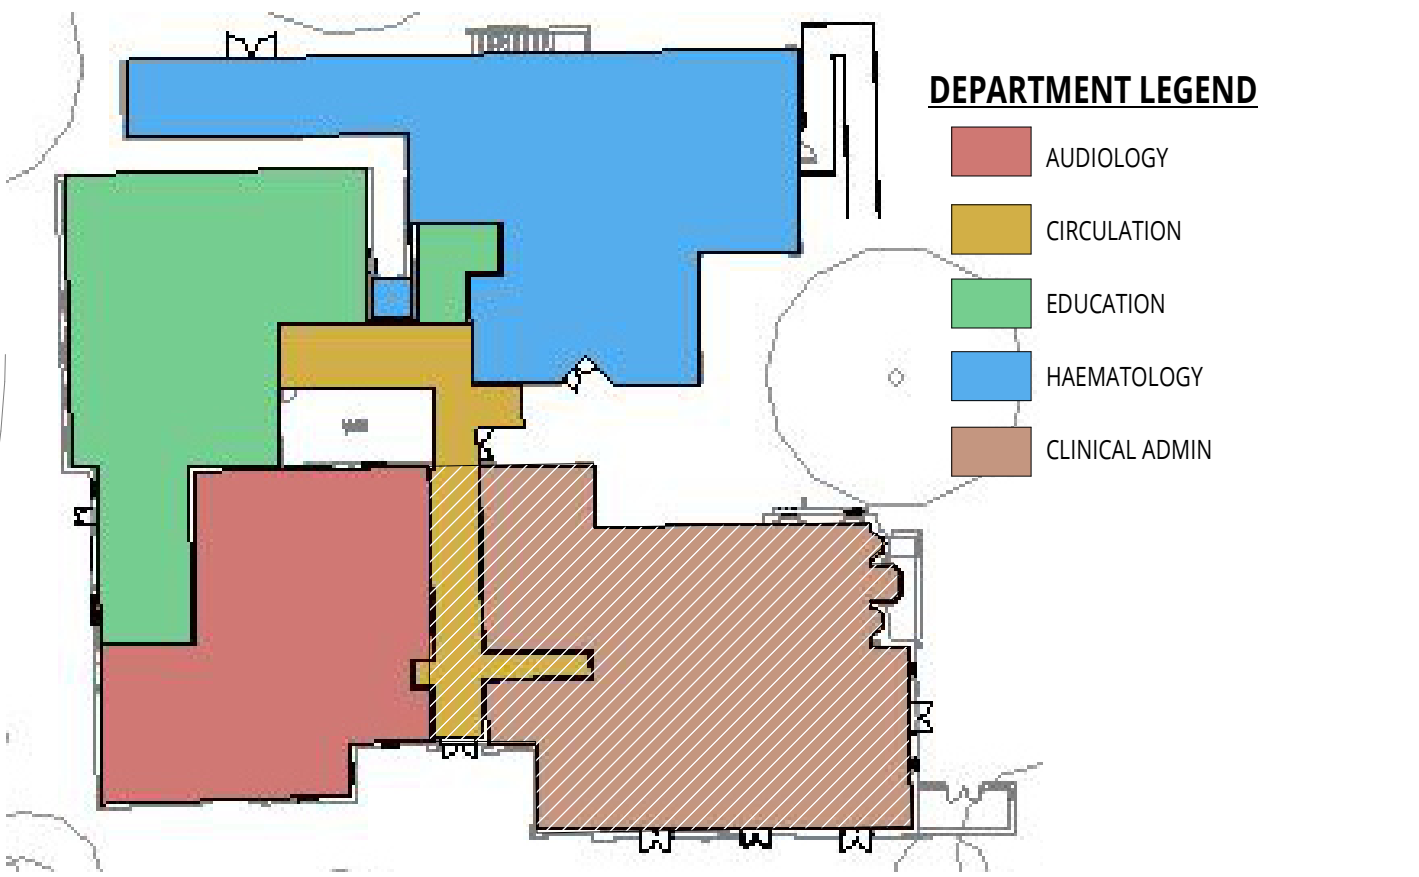


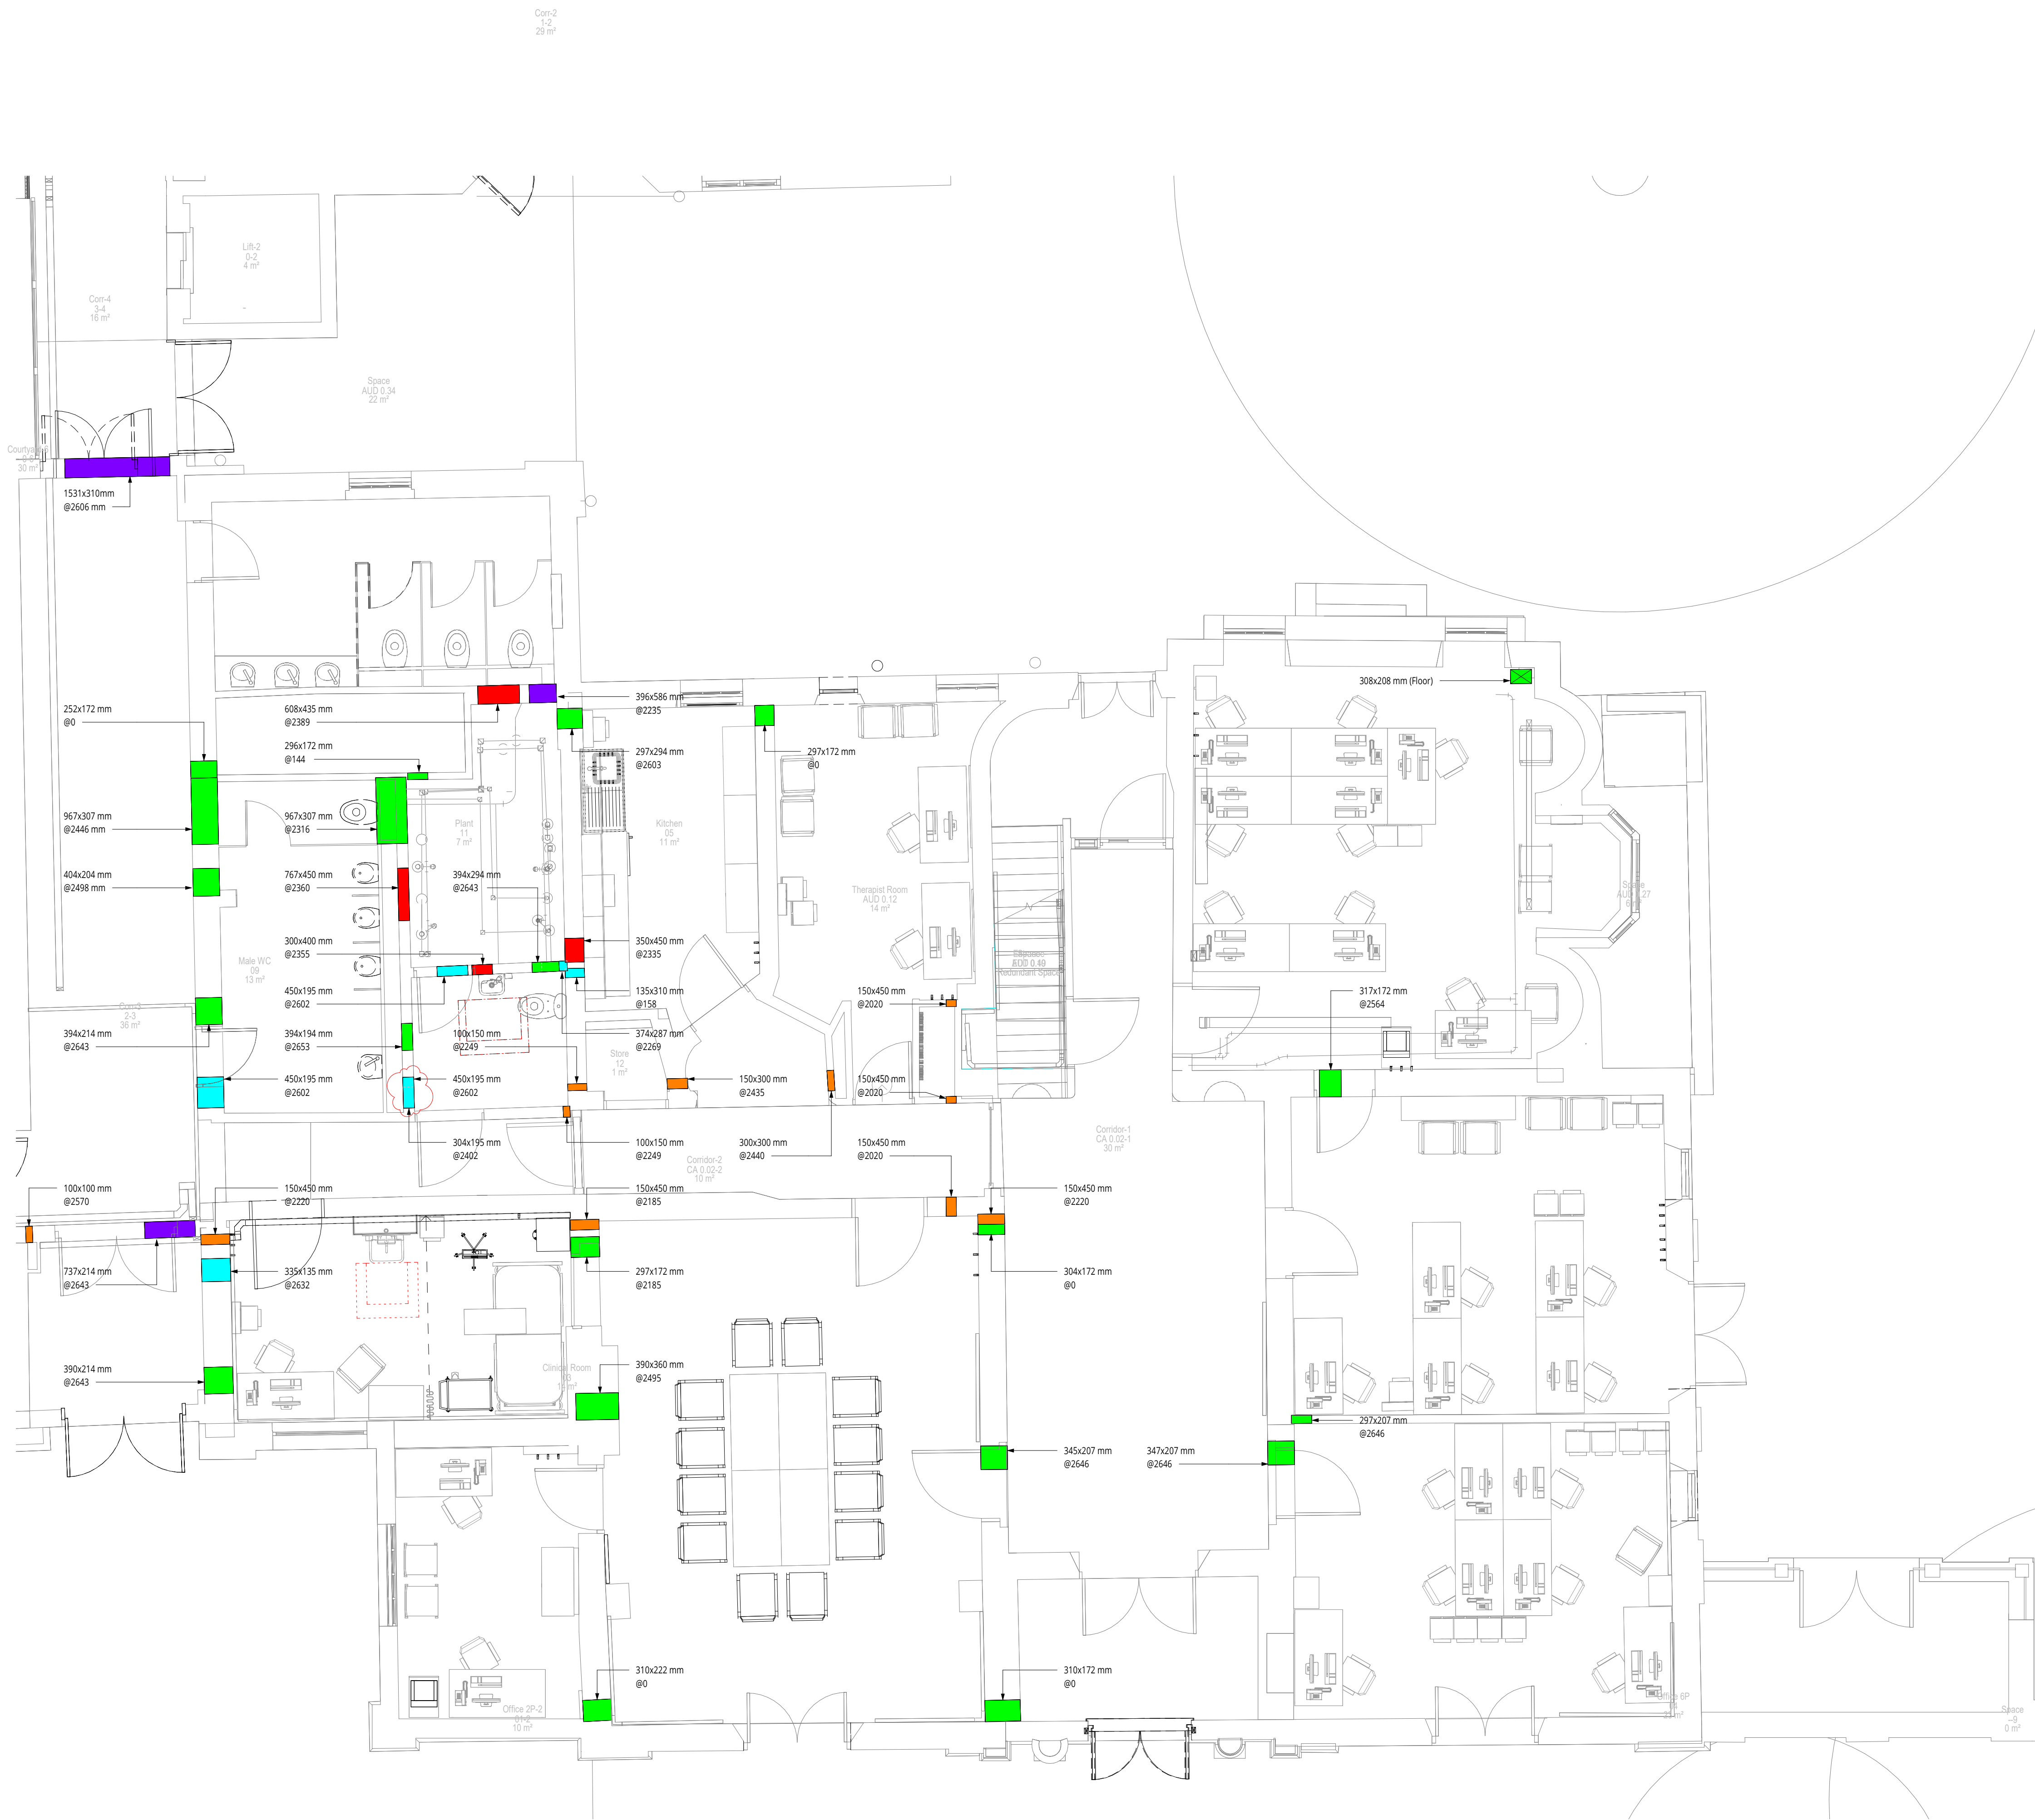

R06	JUN '21	UPDATED FOLLOWING BRIC CO-ORDINATION WITH ARCHITECTS	RK	RML
R05	MAY '21	SUITABLE FOR STAGE APPROVAL	RK	RML
P04	MAY '22	FOR TENDER	BP	JP
P03	APR '22	FOR PLANNING AMENDMENTS	JS	NR
P02	DEC '21	SUITABLE FOR STAGE APPROVAL	BP	JP
P01	OCT '21	CHANGES TO TITLE BLOCK REVISIONS	ZO	NR
T01	SEP '21	TENDER ISSUE	JC	BP
R01	DATE	DESCRIPTION	BP	VE

couchperrywilkes
engineering change

Birmingham	I +44(0) 121 708 6603	
Hillingdon	I +44(0) 115 524 3348	
Huddersfield	I +44(0) 148 345 7483	
Leeds	I +44(0) 113 245 0709	
London	I +44(0) 117 235 5001	
Leicester	I +44(0) 115 255 7397	
London	I +44(0) 203 878 4759	
Manchester	I +44(0) 161 574 7538	

RIBA STAGE
STAGE 4

STATUS
SUITABLE FOR STAGE APPROVAL

CLIENT
THE HILLINGDON HOSPITALS NHS - FOUNDATION TRUST




PROJECT
HILLINGDON HOSPITAL - THE FURZE

DRAWING TITLE
**BUILDERSWORK IN CONNECTION
GROUND FLOOR - CLINICAL ADMIN**

SCALE (A1)	DATE	BY	VE
1:50	SEP '21	RK	RML
THHP1	CPW	ZZ	00
DR	BS	91001	S4
P06			

THHP1-CPW-ZZ-00-DR-BS-91001_S4_P06

LINKED FILES
-HTF-LDW-XX-ZZ-M3-A-0001
THHP1-CRH-ZZ-M3-S-0001

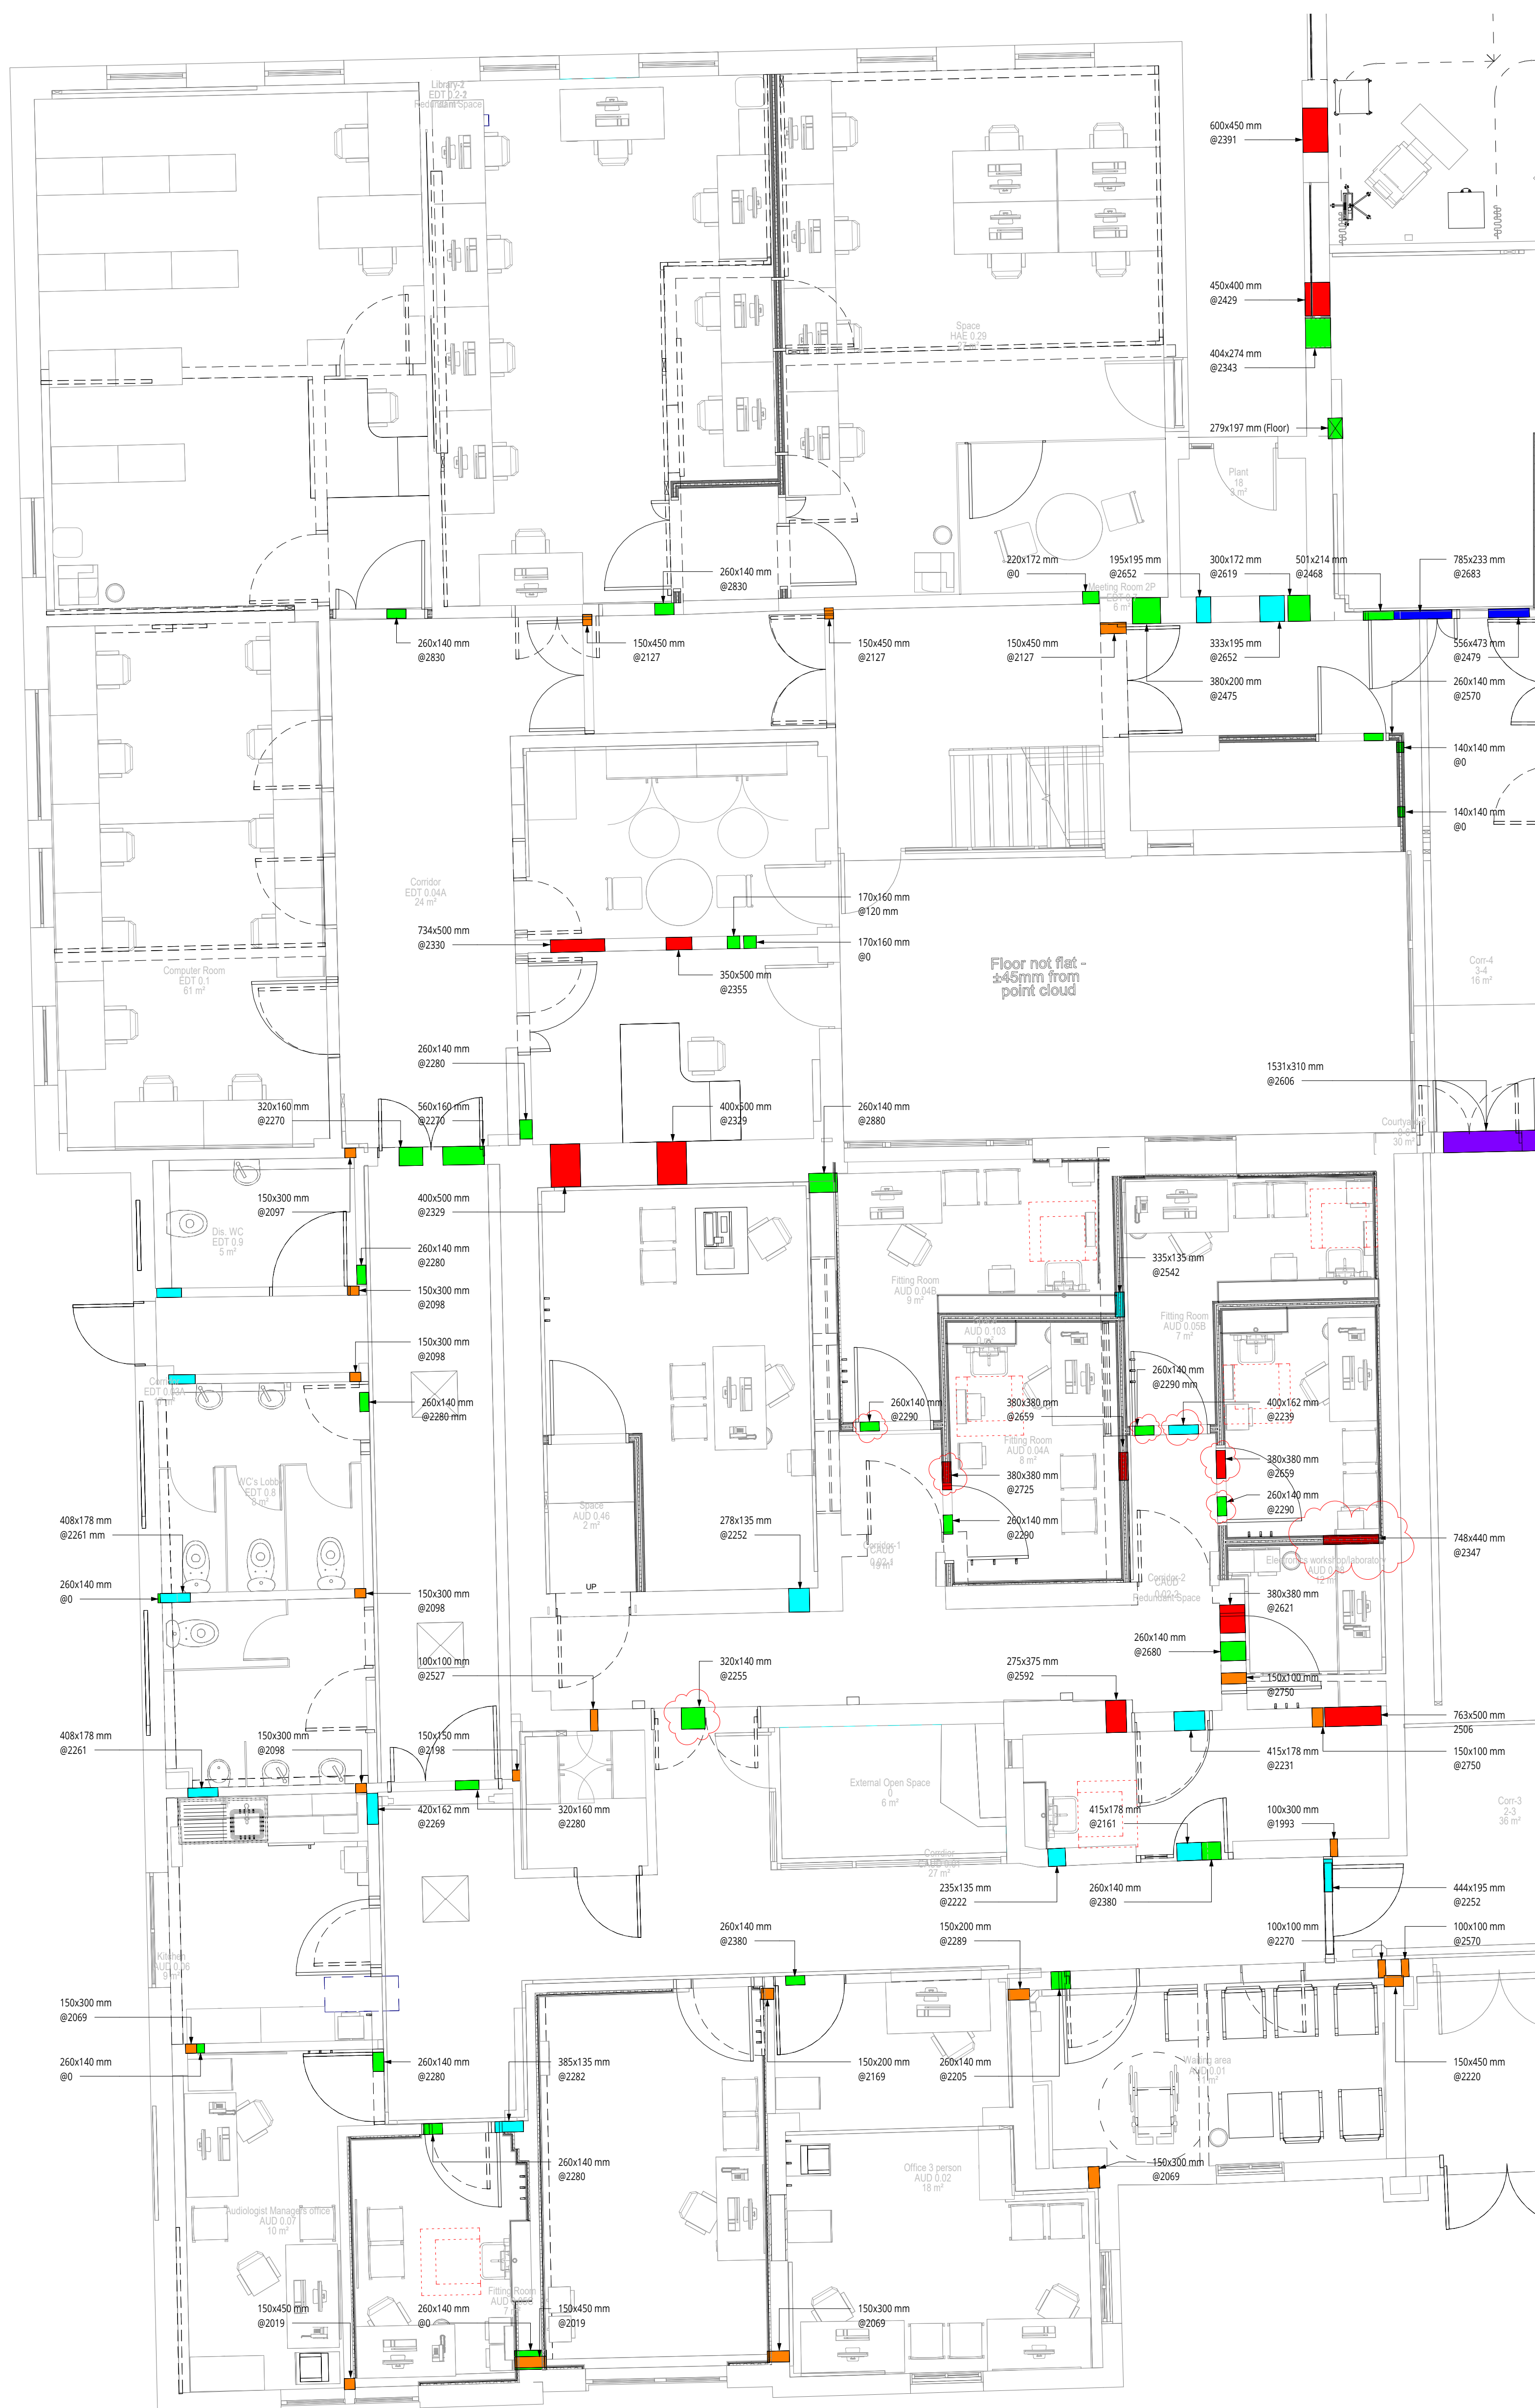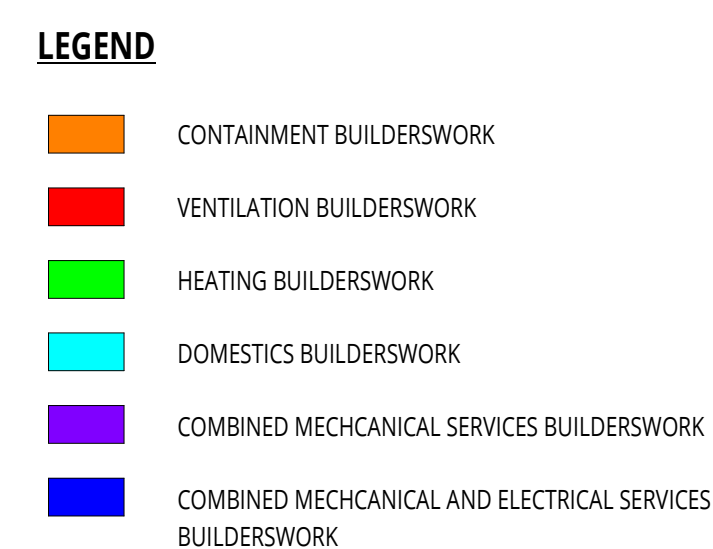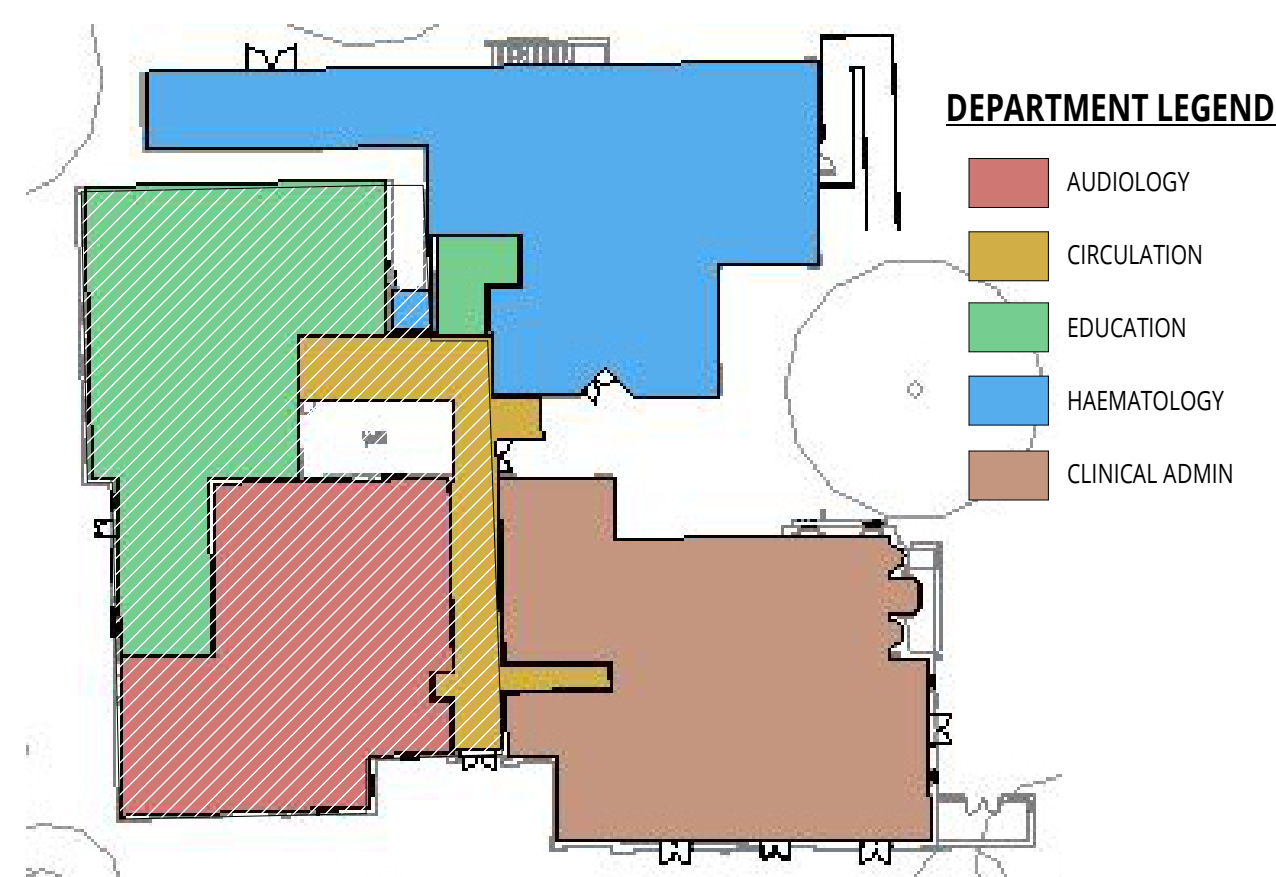

P06	JUN 24	UPDATED FOLLOWING BWIC CO-ORDINATION WITH ARCHITECTS	RK	RM
P05	MAY 24	SUITABLE FOR STAGE APPROVAL	RK	RM
P04	MAY22	FOR TENDER	BP	JG
P03	APR22	FOR PLANNING AMENDMENTS	JG	NR
P02	DEC21	SUITABLE FOR STAGE APPROVAL	BP	JG
P01	OCT 21	CHANGES TO TITLE BLOCK REVISIONS	JD	NR
T01	SEP 21	TENDER ISSUE	JC	BA
REV	DATE	DESCRIPTION	BY	VS

couchperrywilkes®
engineering change

Birmingham	I +44(0) 121 789 6800	☒
Nottingham	I +44(0) 115 924 3345	☐
Huntingdon	I +44(0) 148 045 7468	☐
Leeds	I +44(0) 113 247 8709	☐
Bristol	I +44(0) 117 315 5201	☐
Leicester	I +44(0) 116 255 7397	☐
London	I +44(0) 203 870 4790	☐
Manchester	I +44(0) 161 574 7536	☐

RIBA STAGE **STAGE 4**

STATUS

SUITABLE FOR STAGE APPROVAL

CLIENT
THE HILLINGDON HOSPITALS NHS - FOUNDATION TRUST

PROJECT
HILLINGDON HOSPITAL - THE FURZE

DRAWING TITLE
BUILDERSWORK IN CONNECTION
GROUND FLOOR - EDUCATION & AUDIOLOGY

SCALE (A/I)	DATE	BY	VE
1:50	MAY '24	RK	RML

THHFP1-CPW-ZZ-00-DR-BS-91002 S4 P06

LINKED FILES
 -HTF--LDW-XX-ZZ-M3-A-0001
 THHFP1-CRH-ZZ-ZZ-M3-S-0001

	CONTAINMENT BUILDERSWORK
	VENTILATION BUILDERSWORK
	HEATING BUILDERSWORK
	DOMESTICS BUILDERSWORK
	COMBINED MECHANICAL SERVICES BUILDERSWORK
	COMBINED MECHANICAL AND ELECTRICAL SERVICES BUILDERSWORK

P06	JUN 24	UPDATED FOLLOWING BWV CO-ORDINATION WITH ARCHITECTS	RK	RM
P05	MAY 24	SUITABLE FOR STAGE APPROVAL	RK	RM
P04	MAY22	FOR TENDER	BP	JP
P03	APR22	FOR PLANNING AMENDMENTS	JG	NR
P02	DEC21	SUITABLE FOR STAGE APPROVAL	BP	JP
P01	OCT 21	CHANGES TO TITLE BLOCK REVISIONS	ZO	NR
T01	SEP 21	TENDER ISSUE	JP	BP
REV	DATE	DESCRIPTION	BY	VE

couchperrywilkes[®]
engineering change

Birmingham I +44(0) 121 708 6600

Nottingham I +44(0) 115 526 3348

Huntingdon I +44(0) 148 243 7482

Leeds I +44(0) 193 265 0929

Bristol I +44(0) 117 355 5021

Leicester I +44(0) 116 256 7387

London I +44(0) 203 874 4790

Manchester I +44(0) 161 974 7539

RIBA STAGE

STAGE 4

STATIS

STATUS

STATUS

SUITABLE FOR STAGE APPROVAL

CLIENT
THE HILLINGDON HOSPITALS NHS - FOUNDATION TRUST

PROJECT
HILLINGDON HOSPITAL - THE FURZE

DRAWING TITLE
**BUILDERSWORK IN CONNECTION
GROUND FLOOR - HAEMATOLOGY**

SCALE (A1)	DATE	BY	VE
1:50	MAY '24	RK	RML

Proj ID	Originator	Volume	Level	Type	Role	Number	Suitability	Revision
THHFP1	CPW	ZZ	00	DR	BS	91003	S4	P06

THHFP1-CPW-ZZ-00-DR-BS-91003 S4 P06

CPW Project No. 24029

LINKED FILES
-HTF--LDW-XX-ZZ-M3-A-0001
THHFP1-CRH-ZZ-ZZ-M3-S-0001



DEPARTMENT LEGEND

- AUDIOLOGY
- CIRCULATION
- EDUCATION
- HAEMATOLOGY
- CLINICAL ADMIN

LEGEND

- CONTAINMENT BUILDERSWORK
- VENTILATION BUILDERSWORK
- HEATING BUILDERSWORK
- DOMESTICS BUILDERSWORK
- COMBINED MECHANICAL SERVICES BUILDERSWORK
- COMBINED MECHANICAL AND ELECTRICAL SERVICES BUILDERSWORK

R06	JUN 24	UPDATED FOLLOWING BINC CO-ORDINATION WITH ARCHITECTS	RK	RML
R07	MAY 24	SUITABLE FOR STAGE APPROVAL	RK	RML
R08	MAY 22	FOR TENDER	BP	JP
R09	APR 22	FOR PLANNING AMENDMENTS	JS	NR
R10	DEC 21	SUITABLE FOR STAGE APPROVAL	BP	JP
R11	OCT 21	CHANGES TO TITLE BLOCK REVISIONS	ZO	NR
T01	SEP 21	TENDER ISSUE	JC	BP
R01	DATE	DESCRIPTION	JP	VE

couchperrywilkes
engineering change

Birmingham	I +44(0) 121 708 6603	
Nottingham	I +44(0) 115 524 3343	
Huddersfield	I +44(0) 148 343 7433	
Leeds	I +44(0) 113 245 0709	
Bristol	I +44(0) 117 335 5001	
Leicester	I +44(0) 115 225 7397	
London	I +44(0) 203 878 4709	
Manchester	I +44(0) 161 574 7535	

RIBA STAGE
STAGE 4

STATUS
SUITABLE FOR STAGE APPROVAL

CLIENT
THE HILLINGDON HOSPITALS NHS - FOUNDATION TRUST

PROJECT
HILLINGDON HOSPITAL - THE FURZE

DRAWING TITLE
**BUILDERSWORK IN CONNECTION
FIRST FLOOR - CLINICAL ADMIN**

SCALE (A1)	DATE	BY	VE
1:50	MAY '24	RK	RML
THFP1	CPW	ZZ	01
DR	BS	91001	S4
P06			

THHFP1-CPW-ZZ-01-DR-BS-91001_S4_P06

LINKED FILES
-HTF-LDW-XX-ZZ-M3-A-0001
THHFP1-CRH-ZZ-M3-S-0001

- AUDIOLOGY
- CIRCULATION
- EDUCATION
- HAEMATOLOGY
- CLINICAL ADMIN

	CONTAINMENT BUILDERSWORK
	VENTILATION BUILDERSWORK
	HEATING BUILDERSWORK
	DOMESTICS BUILDERSWORK
	COMBINED MECHANICAL SERVICES BUILDERSWORK
	COMBINED MECHANICAL AND ELECTRICAL SERVICES BUILDERSWORK

P06	JUN '24	UPDATED FOLLOWING BWC CO-ORDINATION WITH ARCHITECTS	RK	R
P05	MAY '24	SUITABLE FOR STAGE APPROVAL	RK	R
P04	MAY'22	FOR TENDER	BP	J
P03	APR'22	FOR PLANNING AMENDMENTS	JG	N
P02	DEC'21	SUITABLE FOR STAGE APPROVAL	BP	J
P01	OCT '21	CHANGES TO TITLE BLOCK REVISIONS	ZO	N
T01	SEP '21	TENDER ISSUE	JC	F
REV	DATE	DESCRIPTION	BY	

couchperrywilkes®
engineering change

Birmingham I +44(0) 121 708 0800 X
Nottingham I +44(0) 115 524 5245
Huntingdon I +44(0) 1463 361 140
Leeds I +44(0) 115 247 5769
Bristol I +44(0) 117 215 5201
Leicester I +44(0) 116 255 7397
London I +44(0) 203 876 4799
Manchester I +44(0) 191 574 7536

RIBA STAGE

STAGE 4

STATUS

SUITABLE FOR STAGE APPROVAL

CLIENT
THE HILLINGDON HOSPITALS NHS - FOUNDATION TRUST

PROJECT HILLINGDON HOSPITAL - THE FURZE

DRAWING TITLE
BUILDERSWORK
FIRST FLOOR - CLINICAL ADMIN


SCALE (A1)	DATE	BY	VE
1:50	MAY '24	RK	RM

Proj ID	Originator	Volume	Level	Type	Role	Number	Suitability	Revision
THHFP1	CPW	ZZ	01	DR	BS	91002	S4	P06


THHFP1-CPW-ZZ-01-DR-BS-91002 S4 P06

LINKED FILES
-HTE- | DW.XY.77-M3-A-0001

THHFP1-CRH-ZZ-ZZ-M3-S-0001

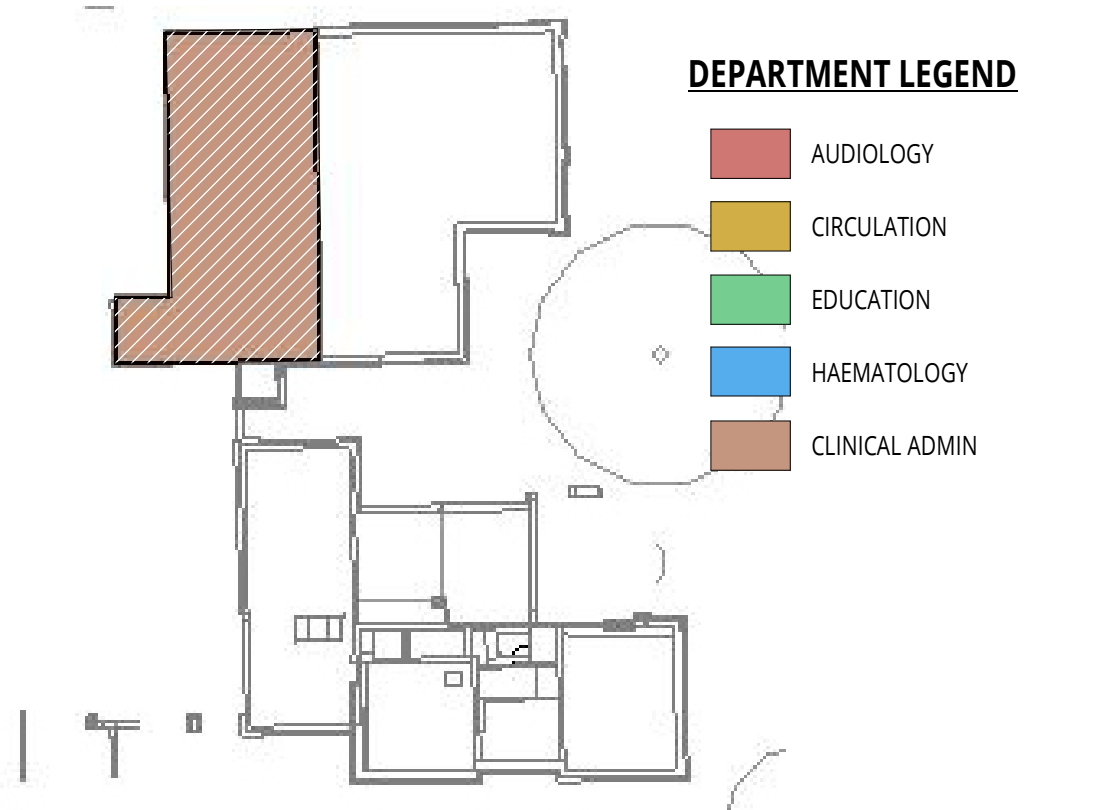

- LEGEND**
- CONTAINMENT BUILDERSWORK
 - VENTILATION BUILDERSWORK
 - HEATING BUILDERSWORK
 - DOMESTICS BUILDERSWORK
 - COMBINED MECHANICAL SERVICES BUILDERSWORK
 - COMBINED MECHANICAL AND ELECTRICAL SERVICES BUILDERSWORK

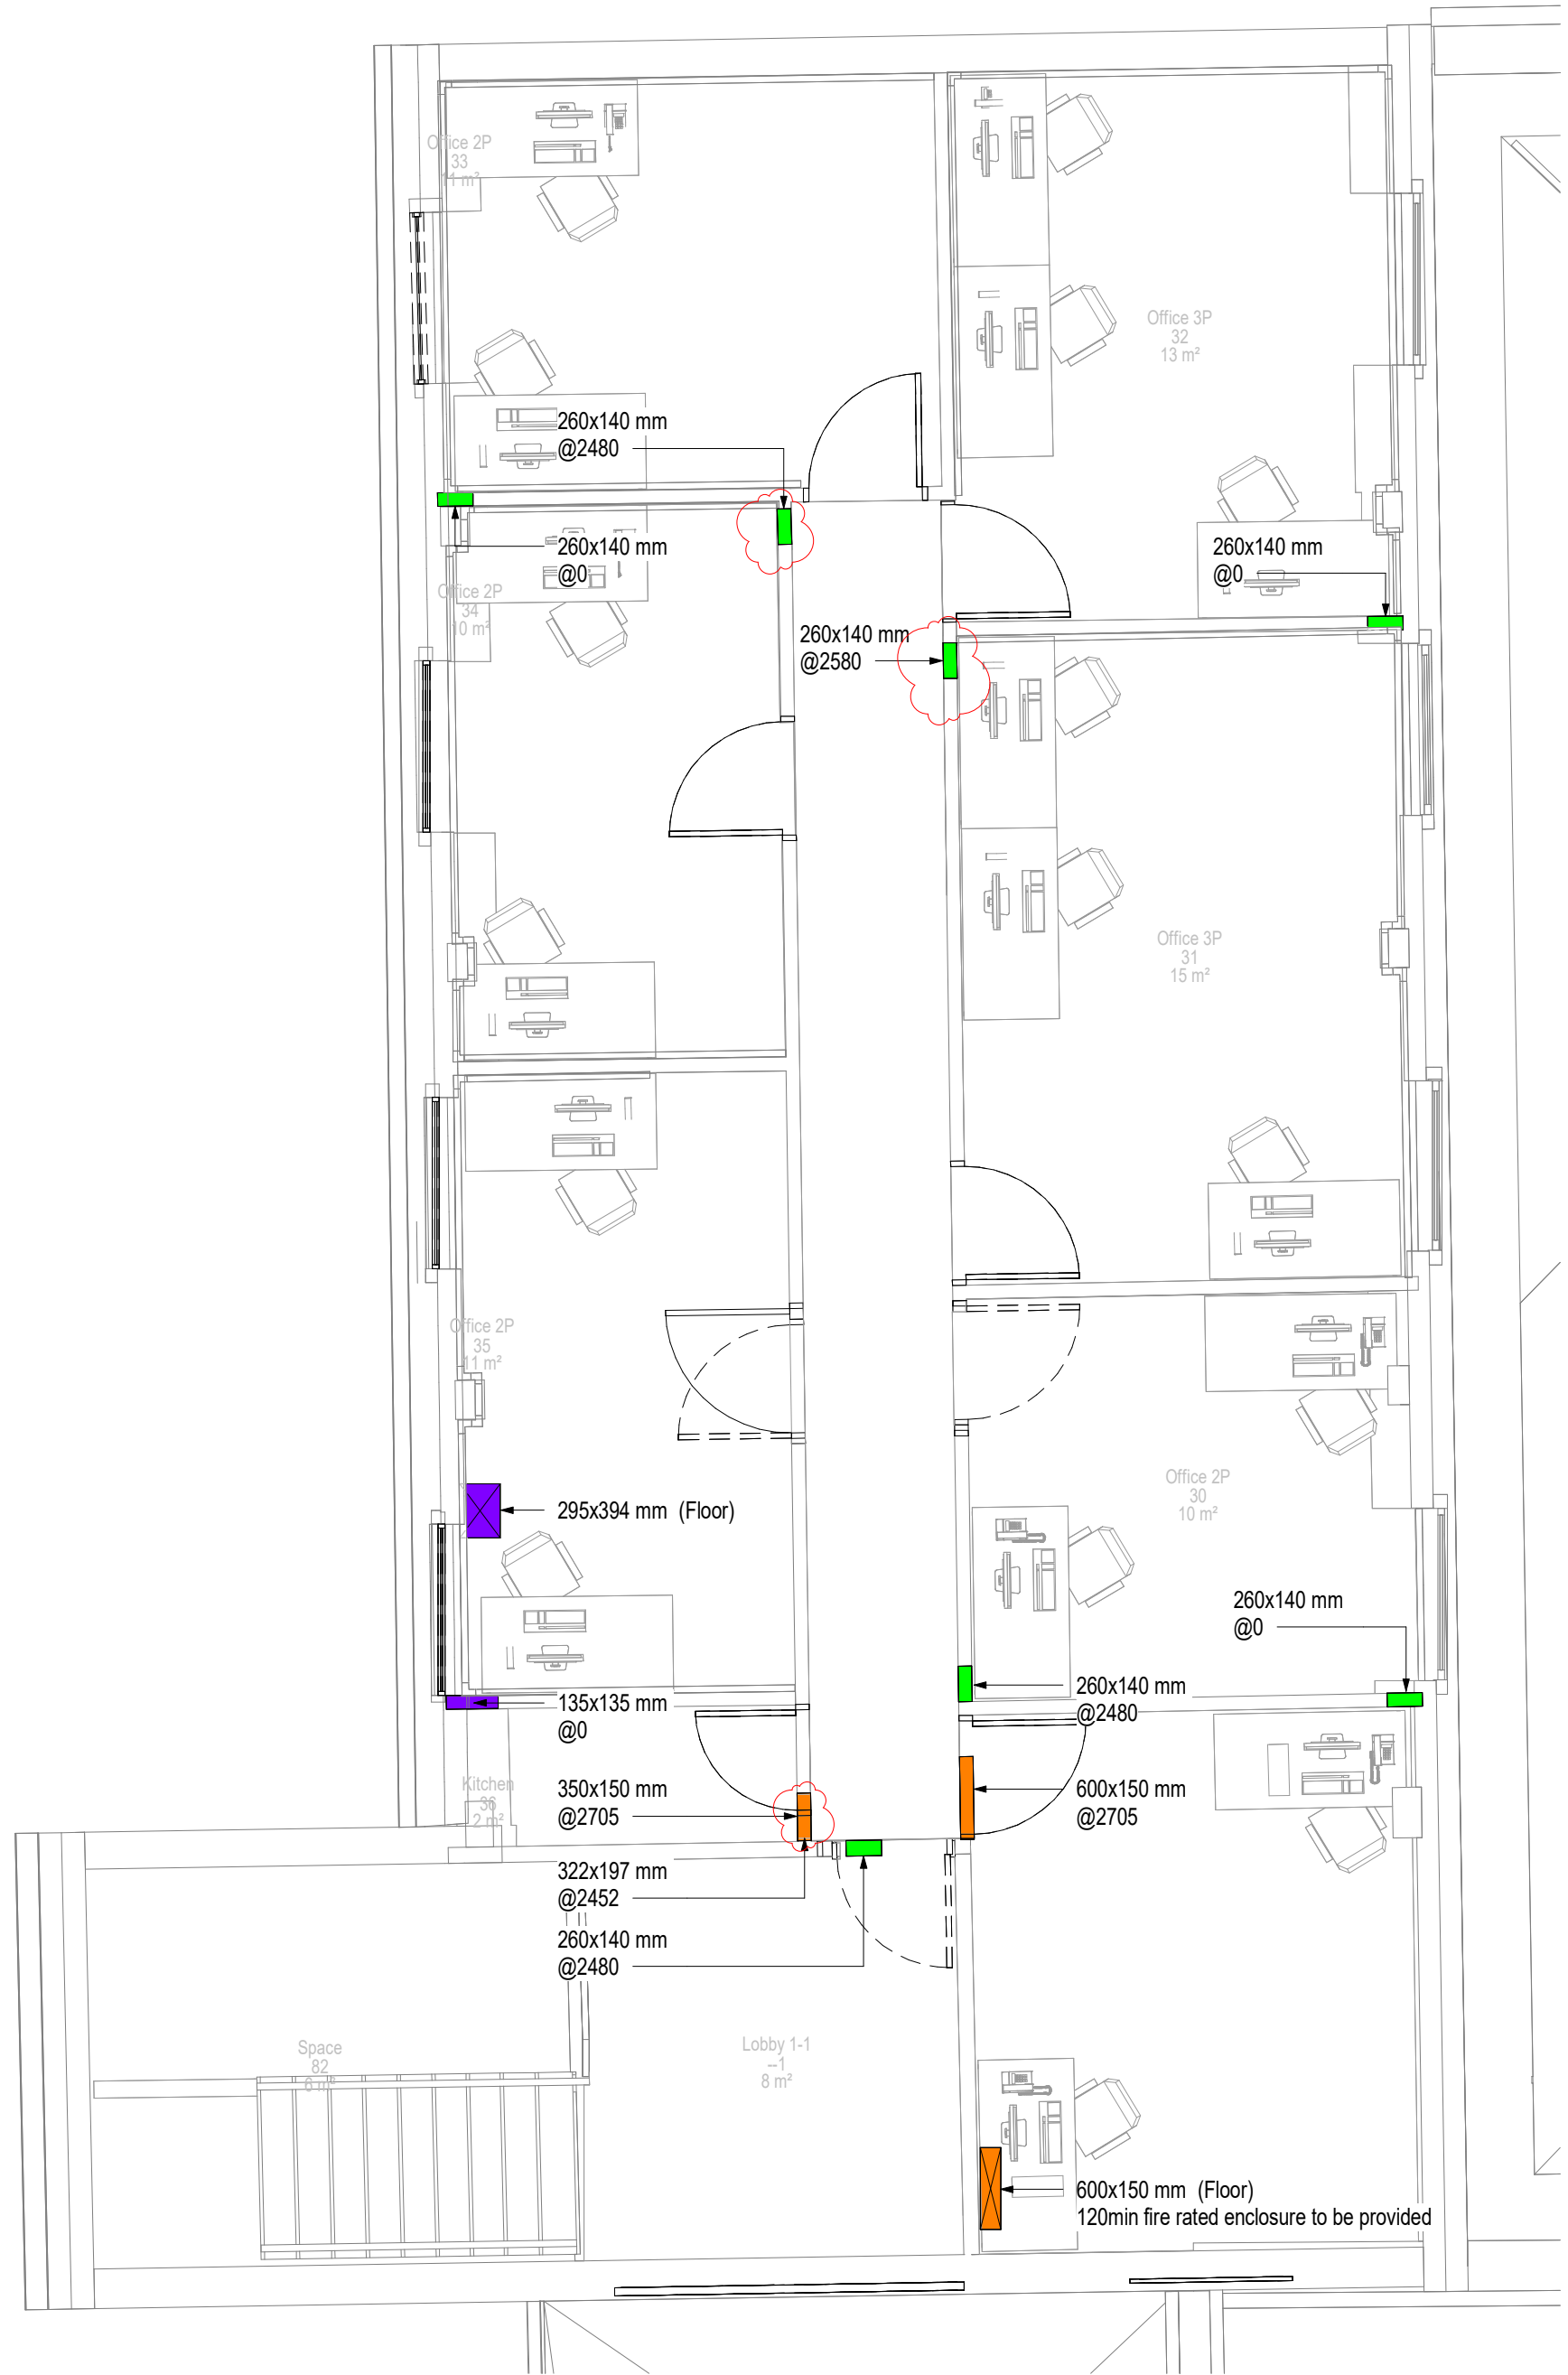

P06	JUN 21	UPDATED FOLLOWING BINC CO-ORDINATION WITH ARCHITECTS	RK	RML
P05	MAY 21	SUITABLE FOR STAGE APPROVAL	RK	RML
P04	MAY 22	FOR TENDER	BP	JP
P03	APR 22	FOR PLANNING AMENDMENTS	JS	NR
P02	DEC 21	SUITABLE FOR STAGE APPROVAL	BP	JP
P01	OCT 21	CHANGES TO TITLE BLOCK REVISIONS	ZO	NR
T01	SEP 21	TENDER ISSUE	JC	BP
R01	DATE	DESCRIPTION	BP	VE

couchperrywilkes[®]
engineering change

Birmingham	I +44(0) 121 708 6603	☒
Nottingham	I +44(0) 115 524 3343	☐
Huddersfield	I +44(0) 148 343 7483	☐
Leeds	I +44(0) 113 247 0709	☐
Bristol	I +44(0) 117 335 5001	☐
Leicester	I +44(0) 115 255 7397	☐
London	I +44(0) 203 878 4709	☐
Manchester	I +44(0) 161 574 7535	☐

RIBA STAGE

STAGE 4

STATUS

SUITABLE FOR STAGE APPROVAL

CLIENT

THE HILLINGDON HOSPITALS NHS - FOUNDATION TRUST

PROJECT

HILLINGDON HOSPITAL - THE FURZE

DRAWING TITLE

BUILDERSWORK IN CONNECTION
SECOND FLOOR - CLINICAL ADMIN

SCALE (A1)	DATE	BY	VE
1:50	MAY '24	RK	RML

PROJ	OWNER	NOV	REV	DR	REV	DATE	SCALE	STATUS
THHFP1	CPW	22	02	DR	BS	91001	S4	P06

THHFP1-CPW-ZZ-02-DR-BS-91001_S4_P06

CPW Project No. 240208

LINKED FILES

-HTF-LDW-XX-ZZ-M3-A-0001
THHFP1-CRH-ZZ-ZZ-M3-S-0001