

couchperrywilkes
engineering change

Birmingham | +44(0)121 700 6601
Nottingham | +44(0)115 974 5364
Huntingdon | +44(0)148 045 7400
Leeds | +44(0)113 347 0700
Bristol | +44(0)117 351 5501
Leicester | +44(0)116 252 7391
London | +44(0)203 871 4790
Manchester | +44(0)161 974 7358

STAGE 4

STATUS

SUITABLE FOR STAGE APPROVAL

CLIENT

THE HILLINGDON HOSPITALS NHS - FOUNDATION TRUST

PROJECT

HILLINGDON HOSPITAL - THE FURZE

DRAWING TITLE
MECHANICAL SERVICES
FIRST FLOOR - CLINICAL ADMIN
DOMESTIC HOT & COLD WATER LAYOUT

SCALE (A1) DATE BY VE
1:50 AUG '21 BP JP

Proj ID Originator Volume Level Type Role Number Subtype Revision


THHFP1 CPW ZZ 01 DR M 22001 S4 P11

CPW Project No. 240299

LINKED FILES

HTF-LDW-XX-ZZ-M3-A-0001

THHFP1-CRH-ZZ-M3-S-0001

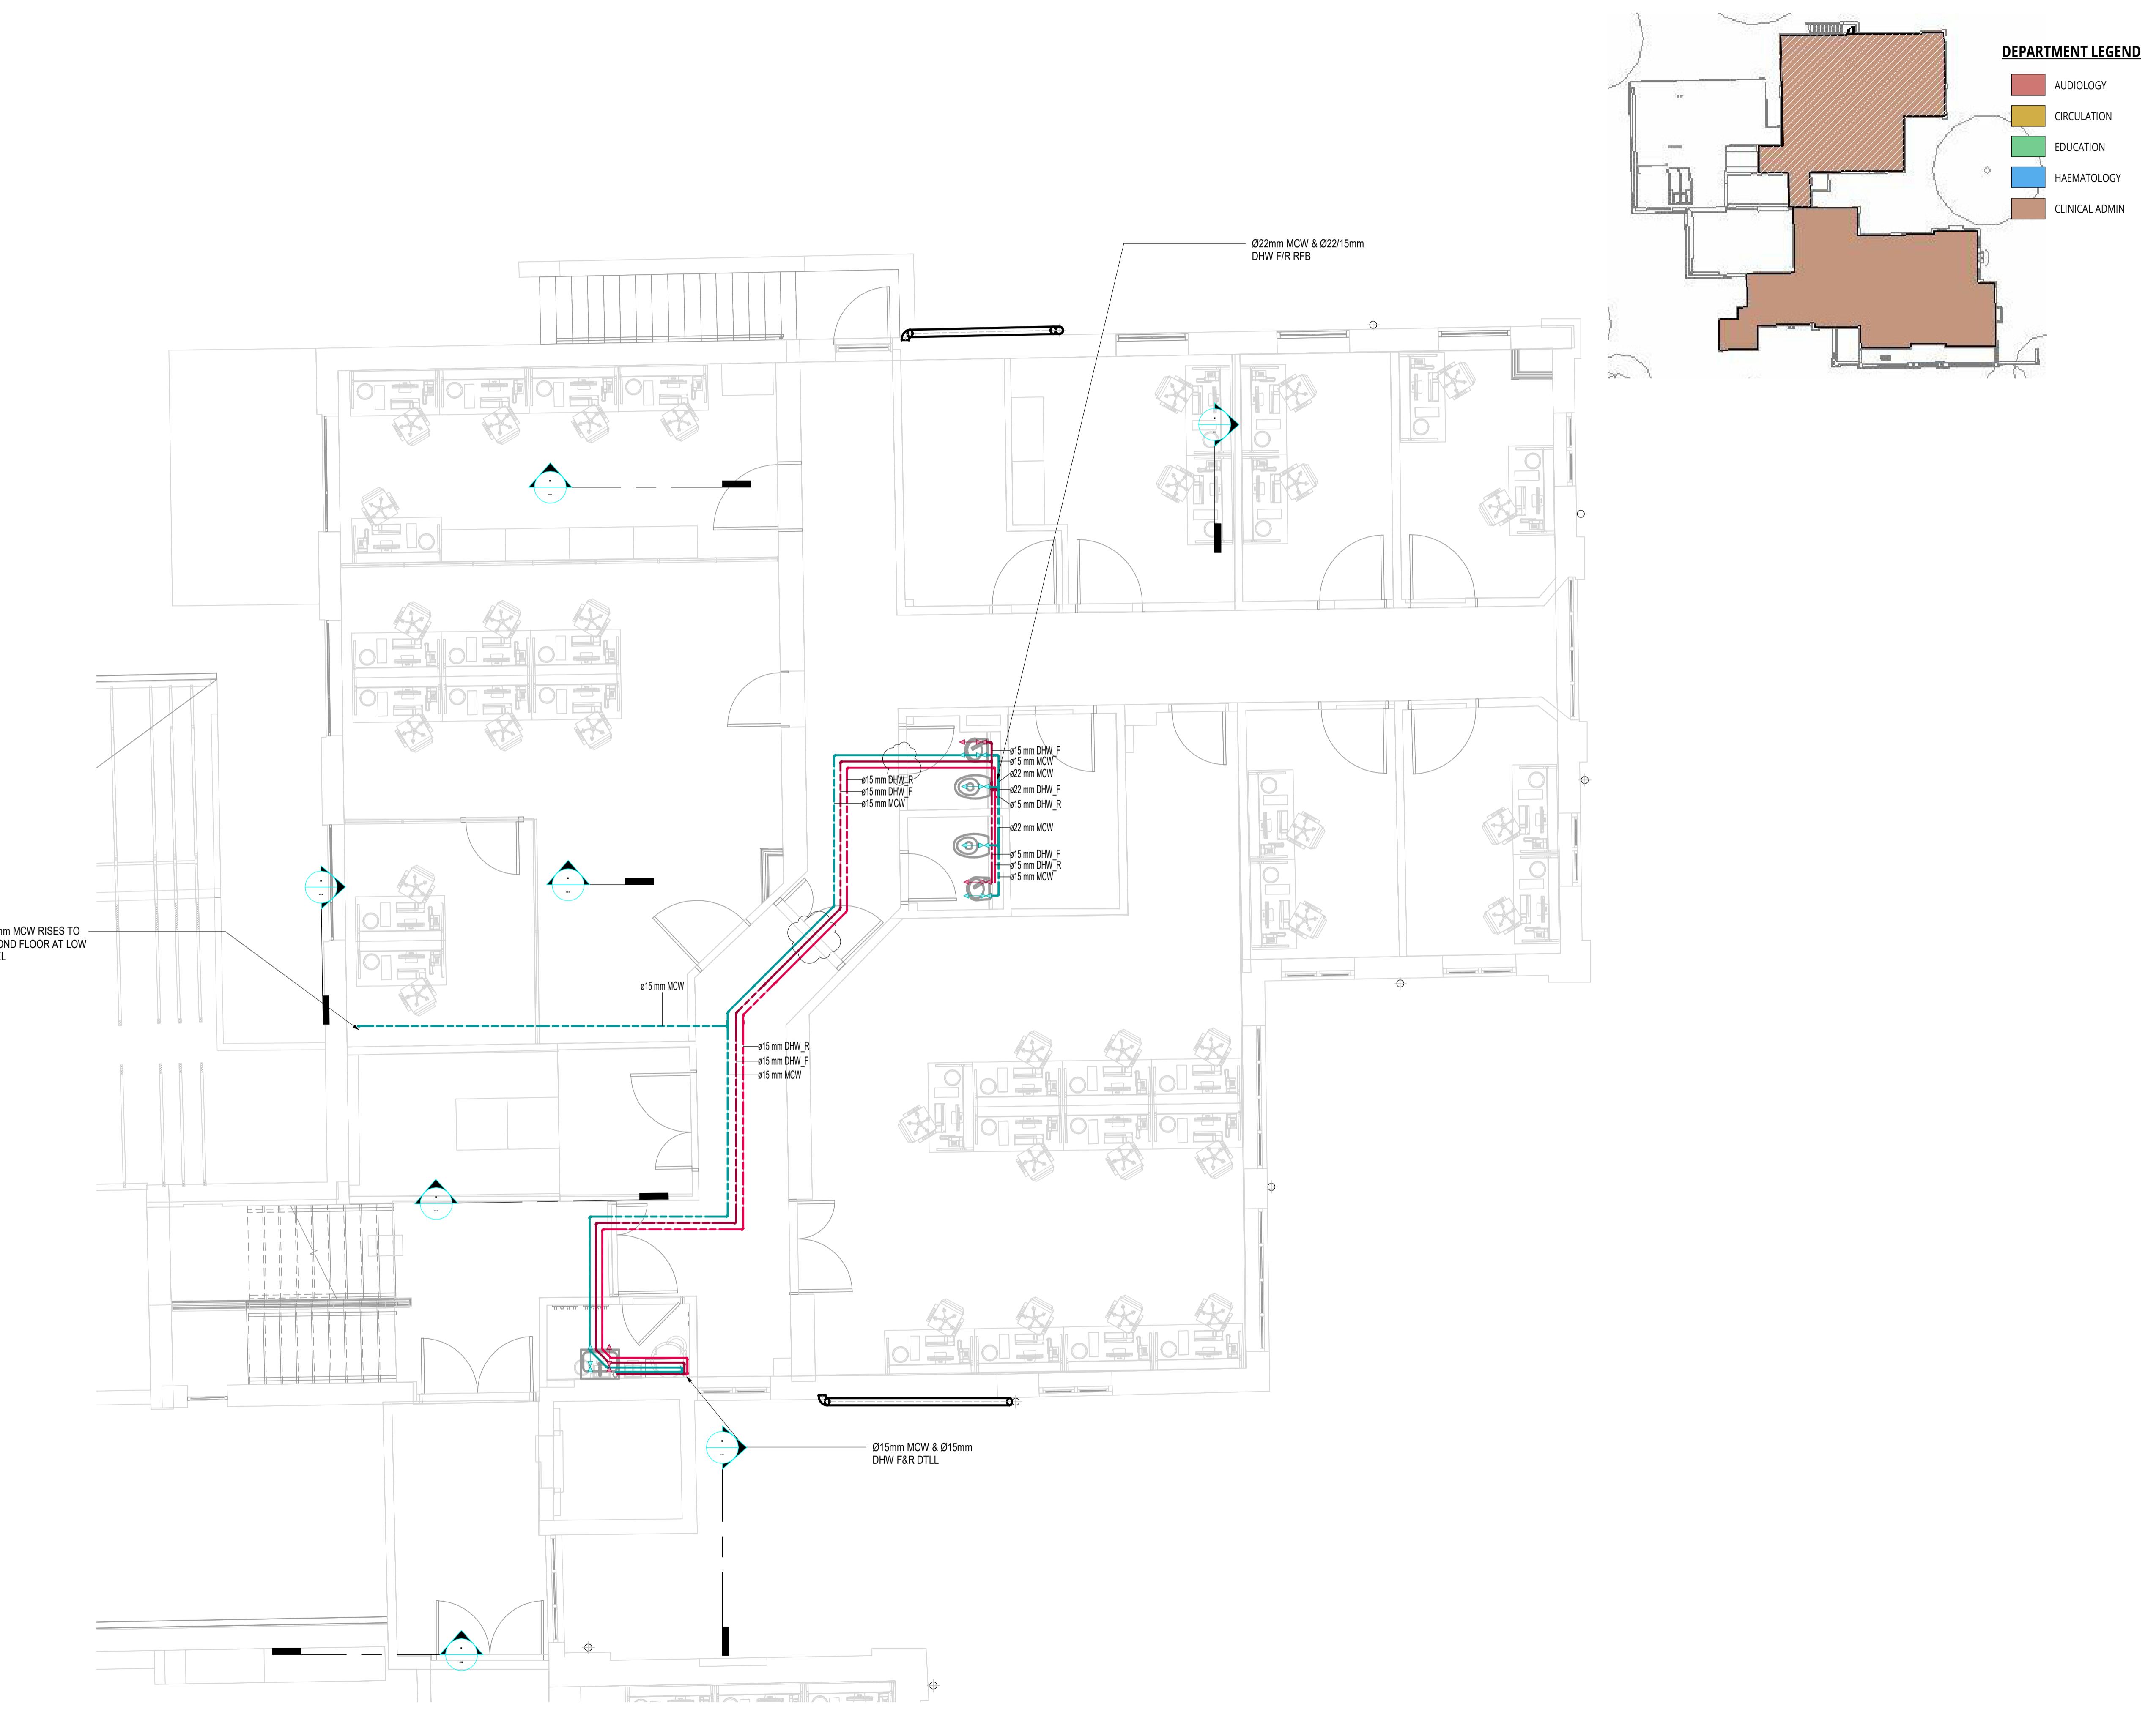

P11	MAY 24	UPDATED FOLLOWING CO-ORDINATION WITH ARCHITECTS	TC
P10	APR 24	UPATED TO INCORPORATE ARCHITECT COMMENTS (RECEIVED 11/04/2024)	AA
P10	APR 24	PRELIMINARY TENDER ISSUE	TC
P08	MAR 24	PRELIMINARY TENDER ISSUE	AA
P07	MAR 24	PRELIMINARY TENDER ISSUE	TC
P06	JAN 24	UPATED TO INCORPORATE ARCHITECT COMMENTS	TC
P05	DEC 23	DESIGN STAGE APPROVAL	AA
P04	MAY 22	FOR TENDER	BP
P03	APR 22	FOR PLANNING AMENDMENTS	BP
P02	DEC 21	SUITABLE FOR STAGE APPROVAL	BP
P01	SEPT 21	FOR TENDER	BP
T01	SEPT 21	TENDER ISSUE	ZO
REV	DATE	DESCRIPTION	MR
			VE
			BY



STAGE 4

SUITABLE FOR STAGE APPROVAL

CLIENT THE HILLINGDON HOSPITALS NHS - FOUNDATION TRUST

PROJECT HILLINGDON HOSPITAL - THE FURZE

DRAWING TITLE
MECHANICAL SERVICES
FIRST FLOOR - CLINICAL ADMIN
DOMESTIC HOT & COLD WATER LAYOUT

SCALE (A1) **DATE** **BY** **VE**
1:50 AUG '21 BP JP

Project ID **Organizer** **Volume** **Level** **Type** **Role** **Number** **Subtype** **Revision**


THHFP1-CPW-ZZ-01-DR-M-22002 S4_P11

CPW Project No. 240299

LINER FILES

HTF-LDW-XX-ZZ-M3-A-0001

THHFP1-CPH-ZZ-M3-S-0001

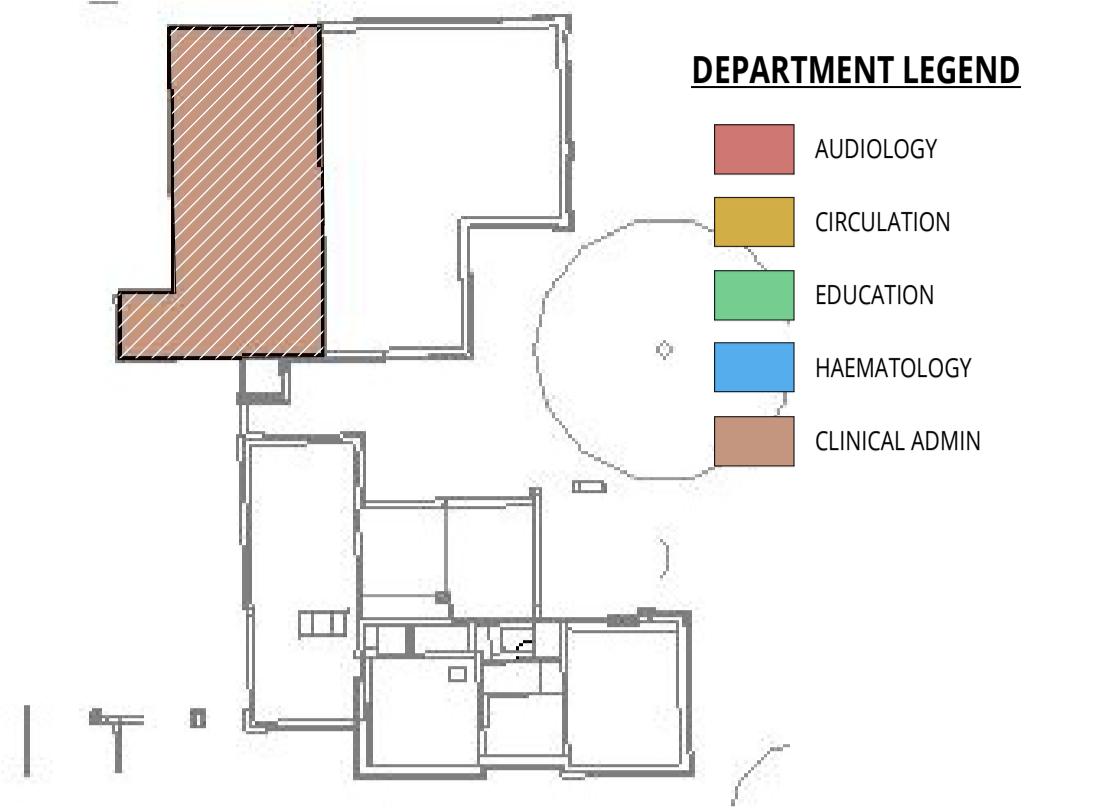


GENERAL NOTES

1. THIS DRAWING IS NOT AN INSTALLATION DRAWING.
2. SCALED DIMENSIONS SHALL NOT BE TAKEN FROM THIS DRAWING.
3. THIS DRAWING SHALL BE READ IN CONJUNCTION WITH ALL RELEVANT REPORTS, SPECIFICATIONS, ARCHITECTURAL AND ENGINEERING DRAWINGS.
4. THIS DRAWING SHALL BE PRINTED AND READ IN COLOUR ONLY.

LEGEND

— - - - -	BELLOW SLAB SERVICE
— - - -	LOW LEVEL SERVICE
— - - - -	HIGH LEVEL SERVICE
— - - - -	CEILING VOID SERVICE
— - -	MAINS COLD WATER
— - -	DOMESTIC HOT WATER SERVICE FLOW
— - -	DOMESTIC HOT WATER SERVICE RETURN
↔ ↔	SANITARY WARE CONNECTIONS

DTLL	DROP TO LOW LEVEL
RFB	RISE FROM BELOW
RTA	RISE TO ABOVE
WHB	WASH HAND BASIN

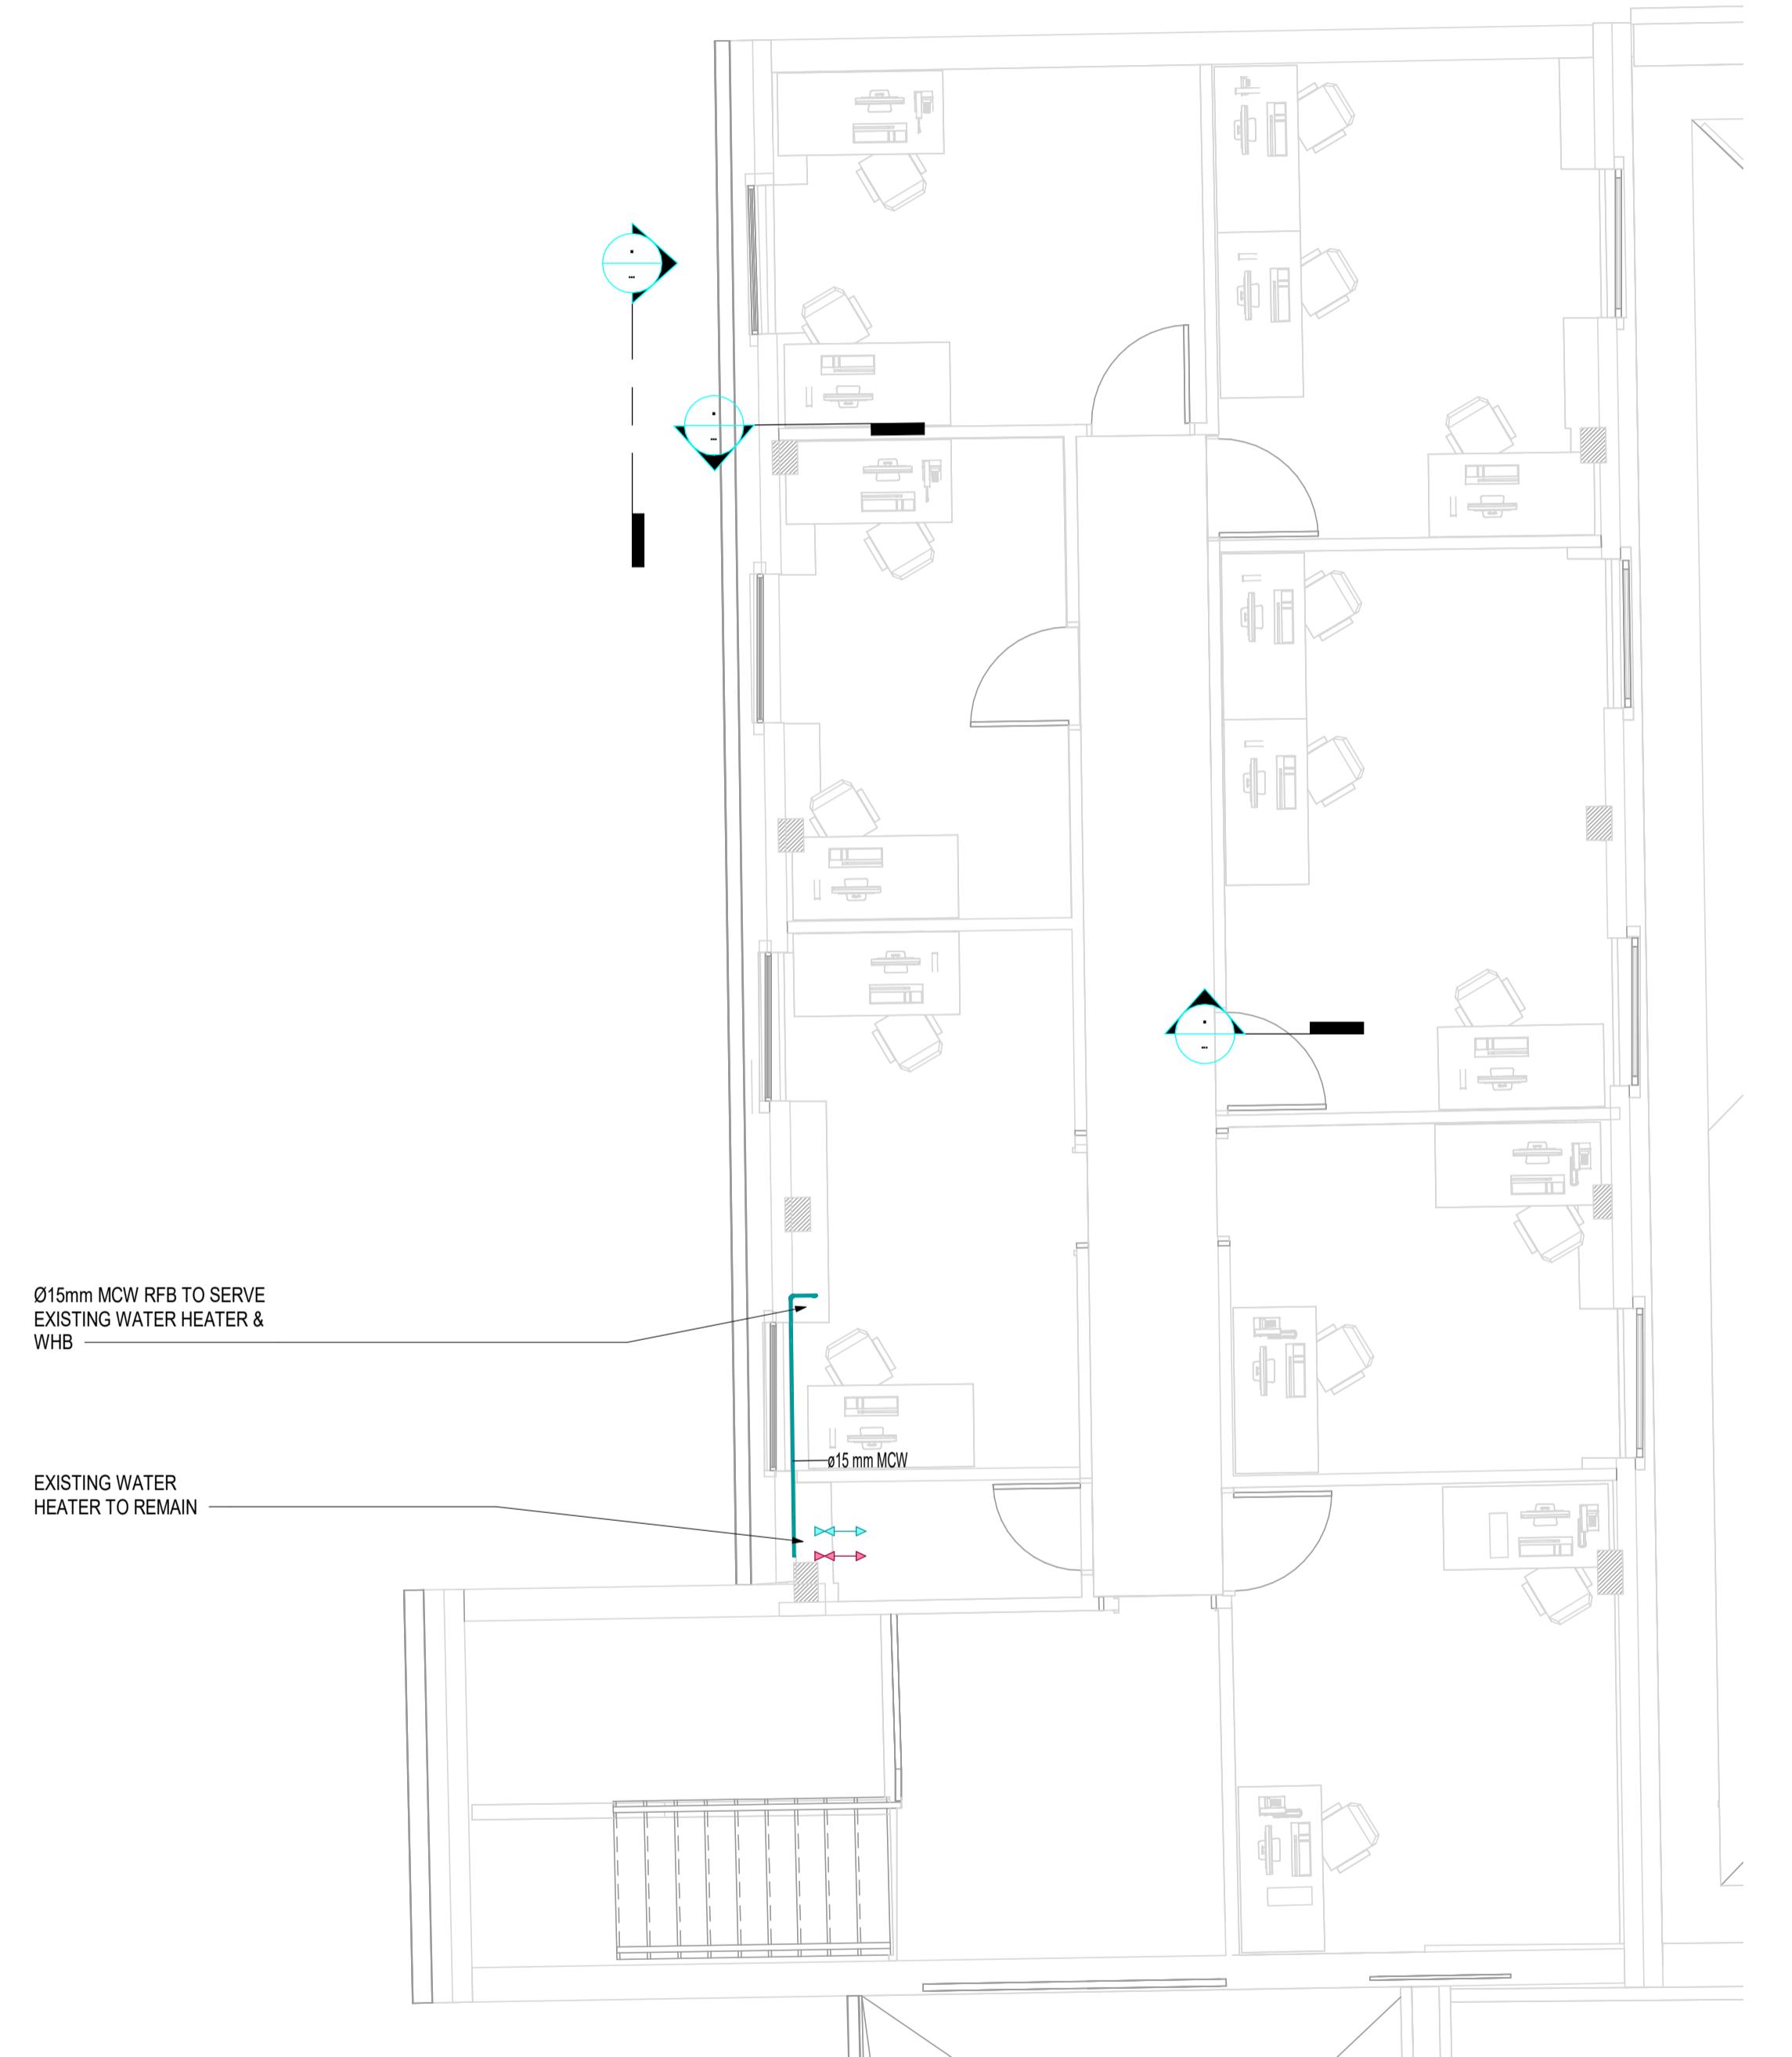

P11	MAY 24	UPDATED FOLLOWING CO-ORDINATION WITH ARCHITECTS	TC
P09	APR 24	UPATED TO INCORPORATE ARCHITECT COMMENTS (RECEIVED 11/04/2024)	AA
P08	APR 24	UPATED TO INCORPORATE ARCHITECT COMMENTS (RECEIVED 11/04/2024)	AA
P07	MAR 24	PRELIMINARY TENDER ISSUE	TC
P06	JAN 24	PRELIMINARY TENDER ISSUE	AA
P05	DEC 23	UPDATED TO INCORPORATE ARCHITECT COMMENTS	TC
P04	MAY 22	FOR TENDER	AA
P03	APR 22	FOR PLANNING AMENDMENTS	BP
P02	DEC 21	SUITABLE FOR STAGE APPROVAL	BP
P01	SEPT 21	FOR TENDER	ZD
T01	SEPT 21	TENDER ISSUE	MR
REV	DATE	DESCRIPTION	HW
			VE
			BY



STAGE 4

STATUS

SUITABLE FOR STAGE APPROVAL

CLIENT

THE HILLINGDON HOSPITALS NHS - FOUNDATION TRUST

PROJECT

HILLINGDON HOSPITAL - THE FURZE

DRAWING TITLE

MECHANICAL SERVICES
SECOND FLOOR - CLINICAL ADMIN
DOMESTIC HOT & COLD WATER LAYOUT

SCALE (A1) DATE BY VE
1:50 AUG '21 BP JP

Proj ID Originator Volume Level Type Ref. Number Subdly Revision

THHFP1 CPW ZZ 02 DR M 22001 S4 P11

CPW Project No. 240299

LINKED FILES

HTF-LDW-XX-ZZ-M3-A-0001

THHFP1-CRH-ZZ-M3-S-0001

GENERAL NOTES

1. THIS DRAWING IS NOT AN INSTALLATION DRAWING.
2. SCALED DIMENSIONS SHALL NOT BE TAKEN FROM THIS DRAWING.
3. THIS DRAWING SHALL BE READ IN CONJUNCTION WITH ALL RELEVANT REPORTS, SPECIFICATIONS, ARCHITECTURAL AND ENGINEERING DRAWINGS.
4. THIS DRAWING SHALL BE PRINTED AND READ IN COLOUR ONLY.

LEGEND

—	BELOW SLAB SERVICE
—	LOW LEVEL SERVICE
—	HIGH LEVEL SERVICE
—	CEILING VOID SERVICE
—	MAINS COLD WATER
—	DOMESTIC HOT WATER SERVICE FLOW
—	DOMESTIC HOT WATER SERVICE RETURN
—	SANITARY WARE CONNECTIONS
DTLL	DROP TO LOW LEVEL
RFB	RISE FROM BELOW
RTA	RISE TO ABOVE
WHB	WASH HAND BASIN

Proposed Plant Room (TBC)
0
17 m²

