


Hockey Bead

All vision panel dimensions are for CNC machine to cut out.
Bead overhang is 5mm

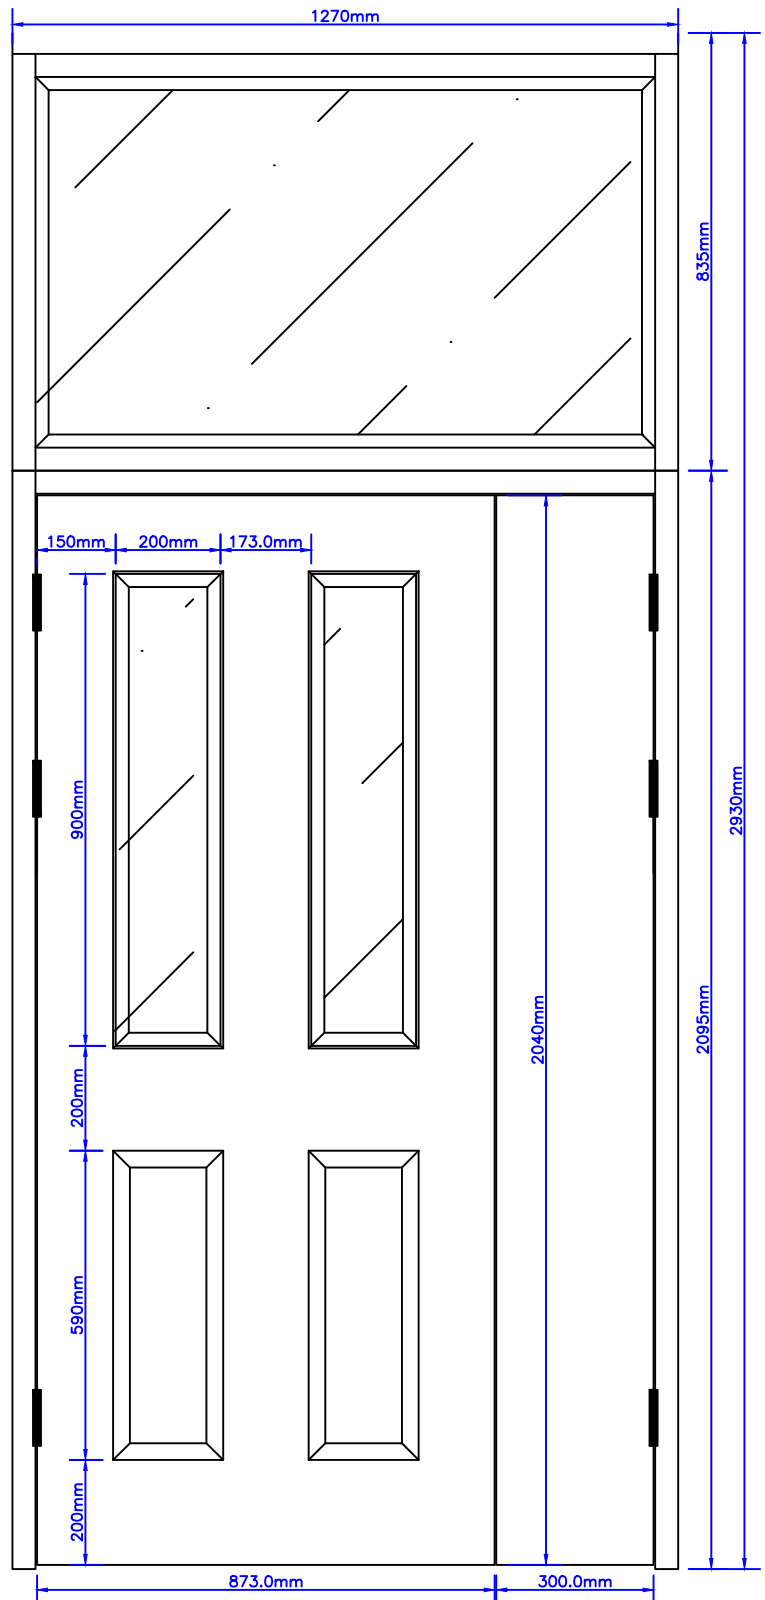

B	Width Changed to 873mm/300mm Hassan email 04/08/25 10:40	CJL	04/08/25
A	Overall & Door leaf sizes changed per new quote. Email 29/07/25 16:52	CJL	30/07/25
REV:	DESCRIPTION:	BY:	DATE:
SITE: Fire Delay, The Furze (D4)		NFS SCALE AT A4.	CJL DRAWN.
TITLE: Unequal Pair Planted Moulding, Vision Panel & Fanlight.		Q25 PROJECT NO.	15/07/25 DATE.
Humphrey & Stretton plc Pindar Road Industrial Estate, Hoddesdon, Hertfordshire, EN11 0EU TEL:+44 (0) 1992 462 965 Email: sales@humphreystretton.com		HS00267 DRAWING NO.	B REVISION.
Flush Doors, Doorsets & Joinery manufacturers			