

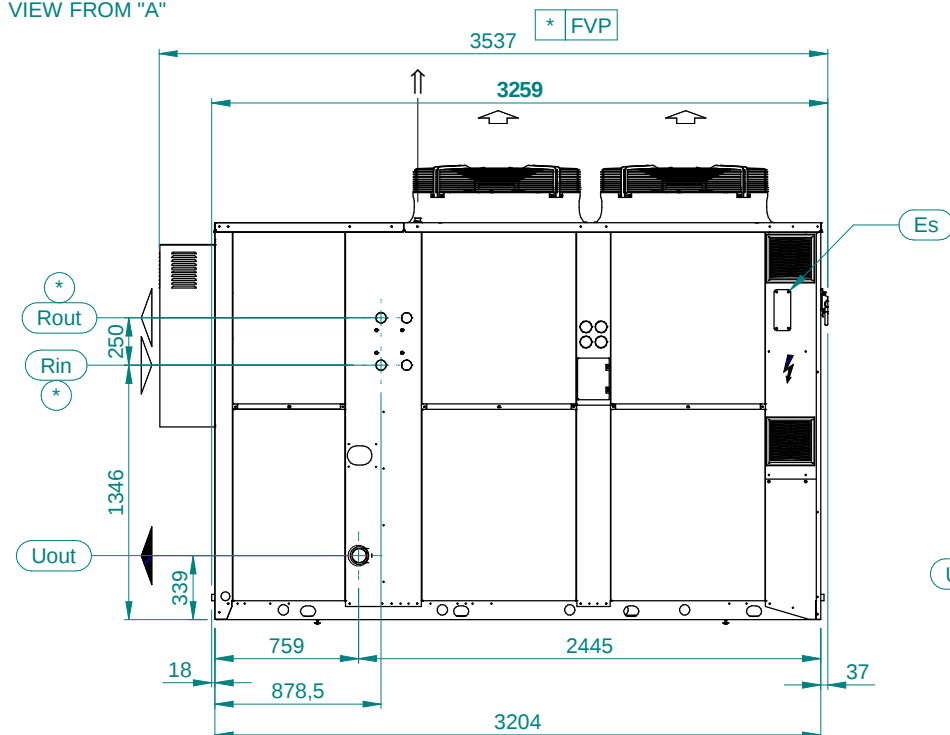
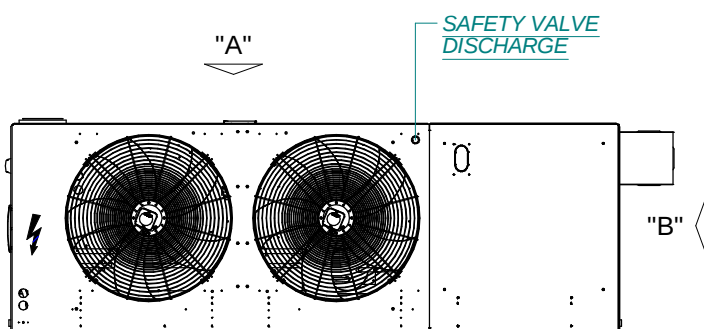
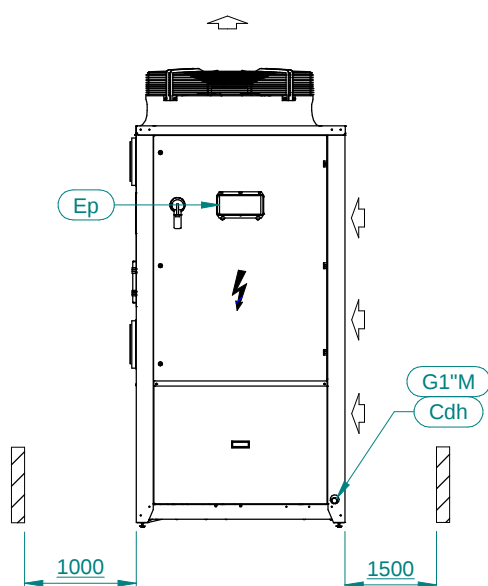


VIEW FROM "A"

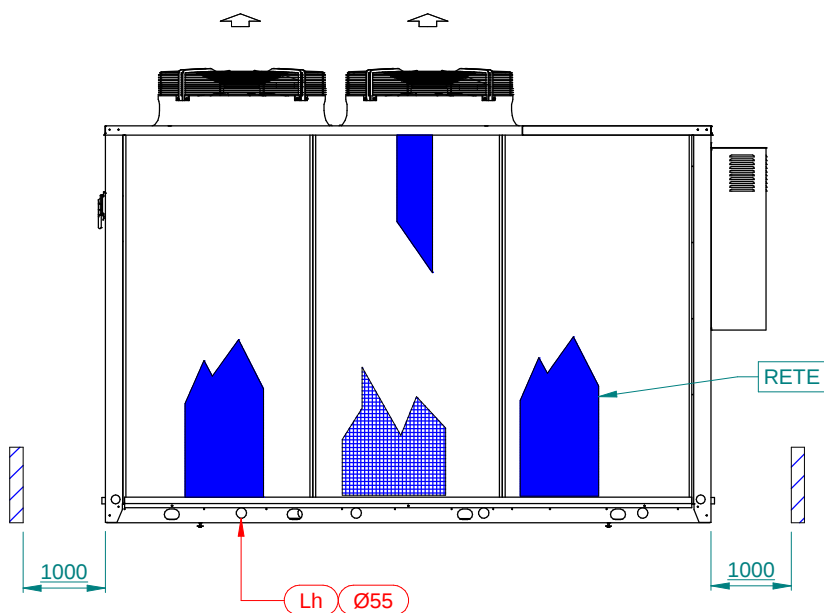

VIEW FROM "B"

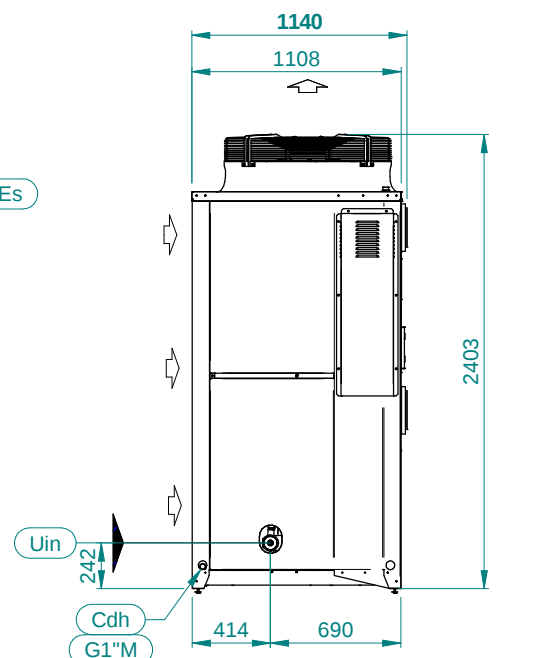

SAP CODE OF OPTIONS

* OPTIONAL


CONNECTIONS DIMENSION

Uin	G 2"1/2 F
Uout	G 2"1/2 F
Rin	G 1"M
Rout	G 1"M

Rev.	Date	Draftman	Checked by	Revision description
F	23-09-2022	Manasi J.	Turri G.	Inserted note lifting hole Lh and dimension
E	05/11/2021	Ceccaroli S.	Turri G.	Modified dimension Uin
D	10-12-2020	Mohan G.	Peron N.	Overall Height increased due to fan changed


Denomination ZETA SKY Hi HP R7 - ZETA SKY Hi R7 10.2 - 12.2 /SLN 1P*-2P*				Code /	Drawing DDIM000802	Rev. F
Replace draw. /	Scale 1:40	Date 08-11-2021	Draftsman Capuzzo S.	Checked by Benassi G.	Sheet N. 1 di 2	Weight [kg] /
Replaced by draw. /						

Reserved property, reproduction prohibited according to existent laws. Copyright.

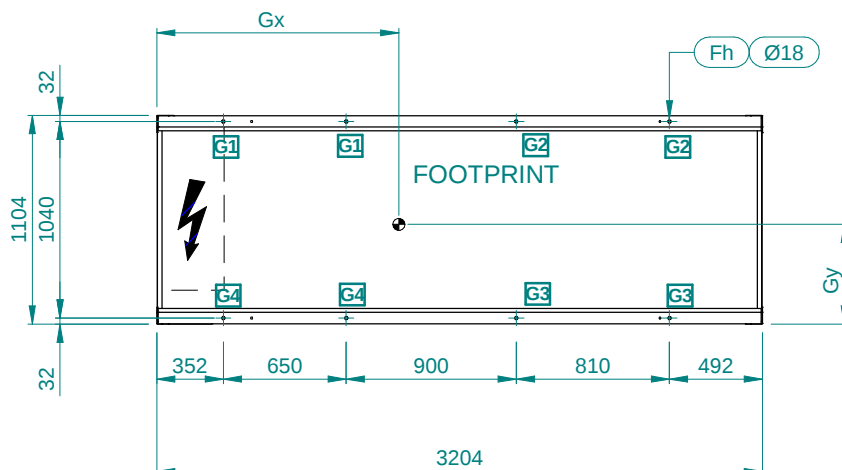

1P*-2P*= Weights available for the following Hydraulic module options: 1Pr-2Pr /1P-2P/ 1PG-2PG

MODEL	WEIGHT(kg)	OPERATING WEIGHT (kg)	G1 (kg)	G2 (kg)	G3 (kg)	G4 (kg)	Gx	Gy
R7 10.2 HP 1P*	1146	1164	171	139	122	150	1443	604
R7 12.2 HP 1P*	1197	1216	186	143	121	158	1422	613
R7 10.2 HP 2P*	1208	1236	166	165	143	144	1526	607
R7 12.2 HP 2P*	1263	1292	181	170	143	152	1503	615
R7 10.2 HP /DS 1P*	1182	1200	177	149	125	149	1459	616
R7 12.2 HP /DS 1P*	1235	1254	192	154	125	156	1438	624
R7 10.2 HP /DS 2P*	1248	1276	172	177	146	143	1539	619
R7 12.2 HP /DS 2P*	1301	1330	187	181	146	151	1516	626
R7 10.2 1P*	1076	1094	168	137	109	133	1445	630
R7 12.2 1P*	1123	1142	183	140	108	140	1422	638
R7 10.2 2P*	1138	1166	162	164	129	128	1533	632
R7 12.2 2P*	1189	1218	177	168	129	135	1508	640
R7 10.2 /DS 1P*	1114	1132	174	148	112	132	1462	642
R7 12.2 /DS 1P*	1161	1180	189	151	111	139	1439	650
R7 10.2 /DS 2P*	1176	1204	168	175	132	127	1547	643
R7 12.2 /DS 2P*	1229	1258	183	180	132	134	1522	650

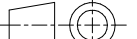Rev.	Date	Draftman	Checked by	Revision description	Code	Drawing	Rev.
F	23-09-2022	Manasi J.	Turri G.	Inserted note lifting hole Lh and dimension	/	DDIM000802	F
E	05/11/2021	Ceccaroli S.	Turri G.	Modified dimension Uin			
D	10-12-2020	Mohan G.	Peron N.	Overall Height increased due to fan changed			
Denomination							
ZETA SKY Hi HP R7 - ZETA SKY Hi R7 10.2 - 12.2 /SLN 1P*-2P*							
	Scale 1:40	Date 08-11-2021	Draftsman Capuzzo S.	Checked by Benassi G.	Sheet N. <u>2</u> di <u>2</u>	 Reserved property, reproduction prohibited according to existent laws. Copyright.	
Replace draw. /		Replaced by draw. /		Weight [kg] /			