

NOTES

CONTRACTORS MUST VERIFY ALL DIMENSIONS ON SITE BEFORE COMMENCING ANY WORK ON SHOP DRAWINGS

DO NOT SCALE FROM THIS DRAWING

RS ATPA COPYRIGHT


- Notes:
- Do not scale this drawing
 - All dimensions to be verified on site and any discrepancy reported to the client
 - This drawing to be read in conjunction with all relevant drawings

Owners To Serve Party Wall Act Notice On Owners Of Adjacent Property And Obtain Written Agreement, Prior To Commencement Of Any Works

Client/Builder To Obtain All Planning Permission Approvals From The Relevant Authority, Commencement Of Building Works Prior To The Planning & Building Control Approvals Is To Client/Builders Own Risk

Client/Builder To Liaise With Local Water Board For Any New Works On Or Within The Public Sewer Or Drain Runs And Obtain Approval From The Local Authority Prior To Commencement Of Any Works

A	Planning Issue	01.09.24	RS
REV	AMENDMENT	DATE	CHD

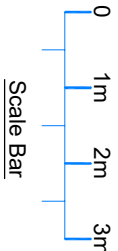

CLIENT

Younis Banwary

PROJECT

59 Rowen Road
West Drayton
UB7 7UE

DRAWING TITLE

Proposed Single Storey Rear & Side Extensions
Part Double Storey Rear Extension
Proposed Floor Layouts
Sheet 5




SCALE	DRAWN BY	CHECKED	DATE
1:50 @ A1	RS	RS	01.09.24
1:100 @ A3			

DRAWING NUMBER

2024 - 113 - 05

DRAWING STATUS

Planning Issue

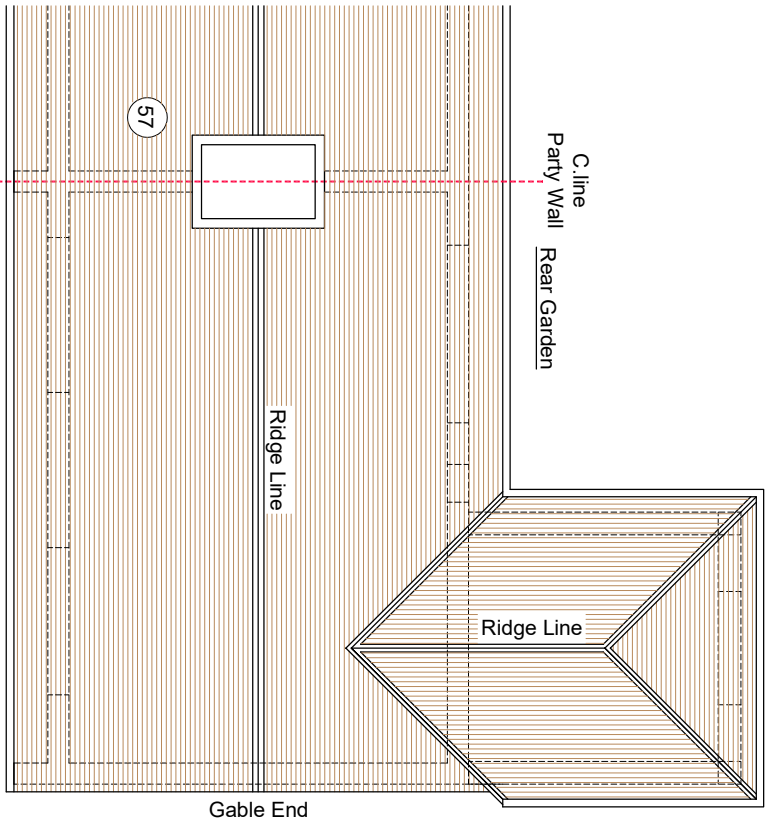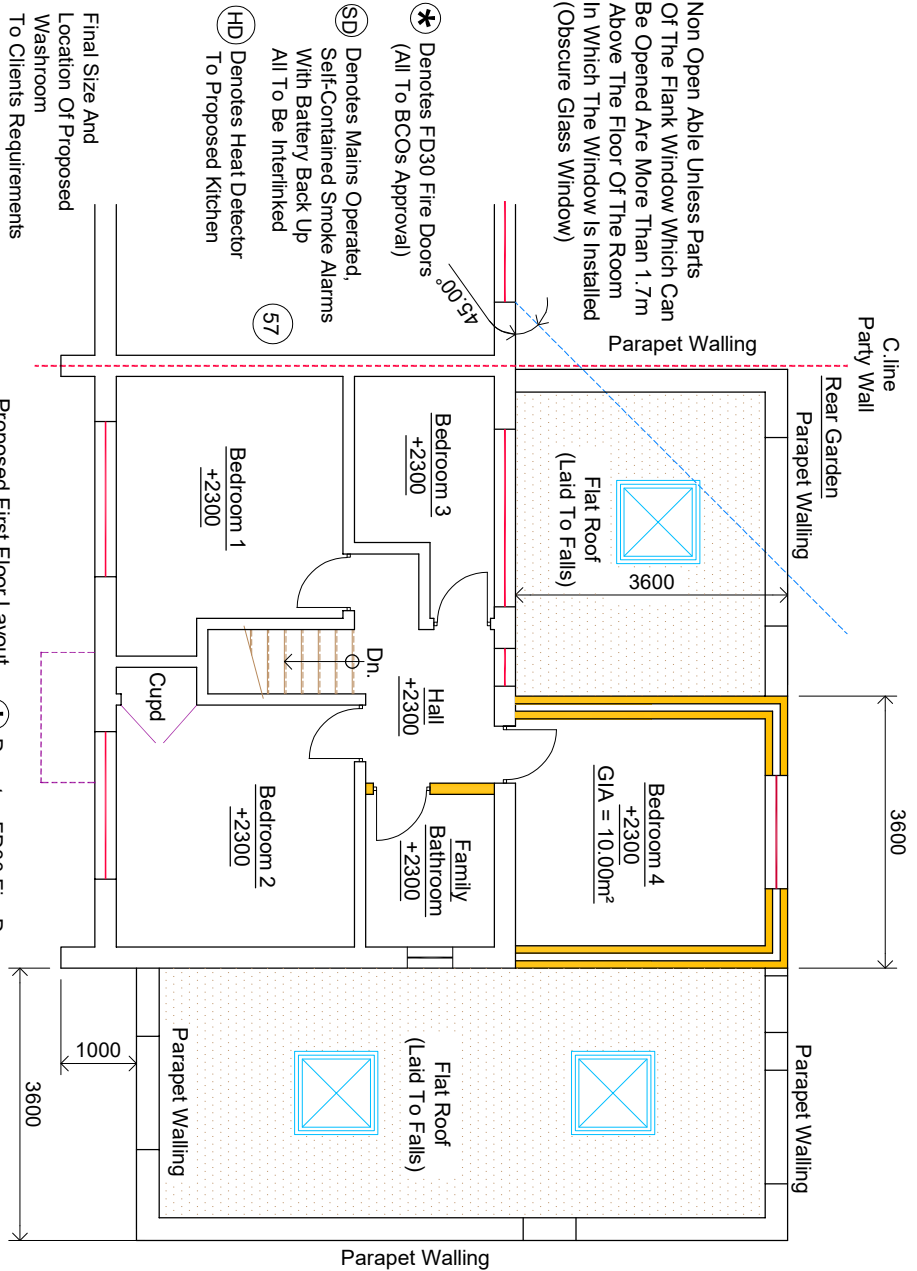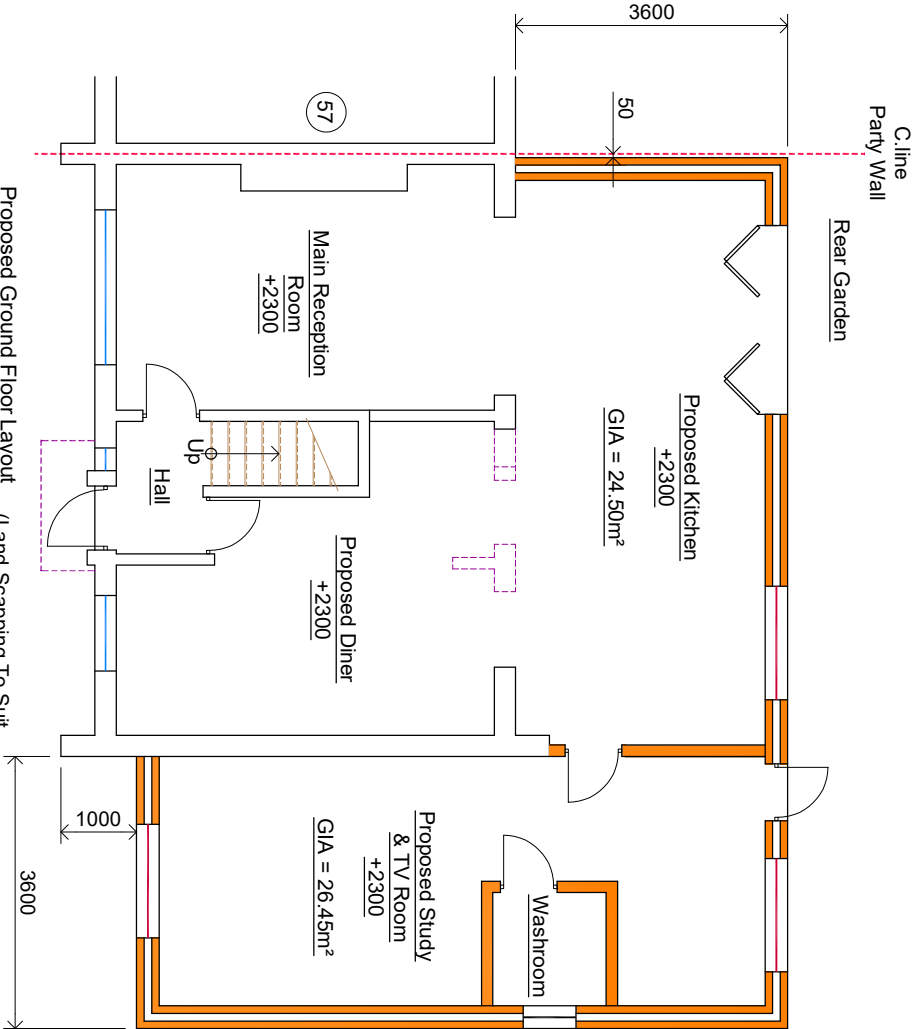

Final Position Of New Doors & Windows To Clients Requirements

Roof Sky Light Windows (Installed To Manufacturers Requirements)

Final Position And Sizes Of New Sky Light Windows To Clients Requirements And To BCOs Approval

All New Roof Tiles To Match Existing Main Dwelling

New Velux Window Not To Protrude 150mm. Beyond The Plane Of The Slope Of The Original House Measured Perpendicularly With The External Surface Of The Original Roof.