







BACK OF RUISLIP MOBILE, FACING CAR PARK, PRINCES LANE.

BEFORE

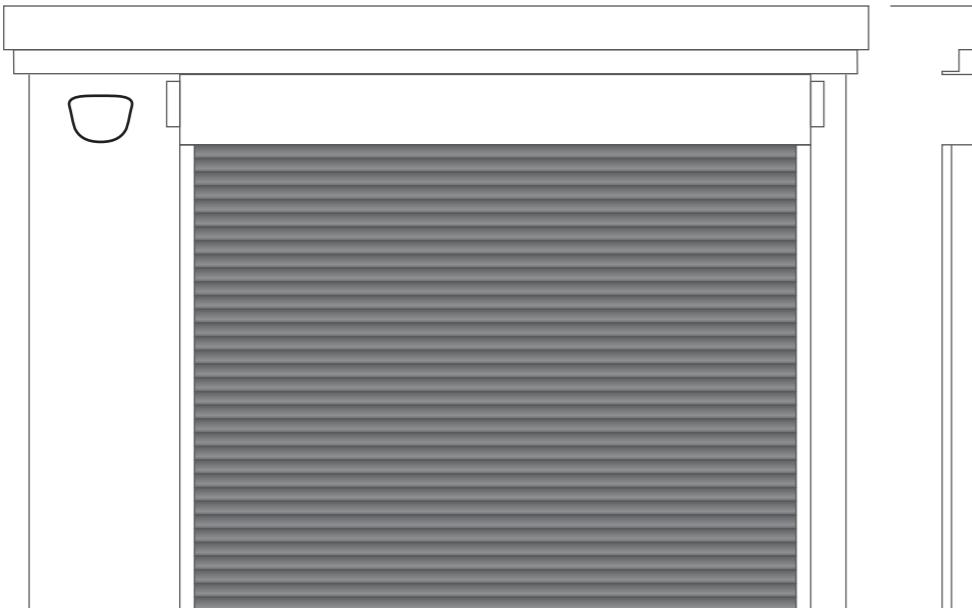

PROPOSED

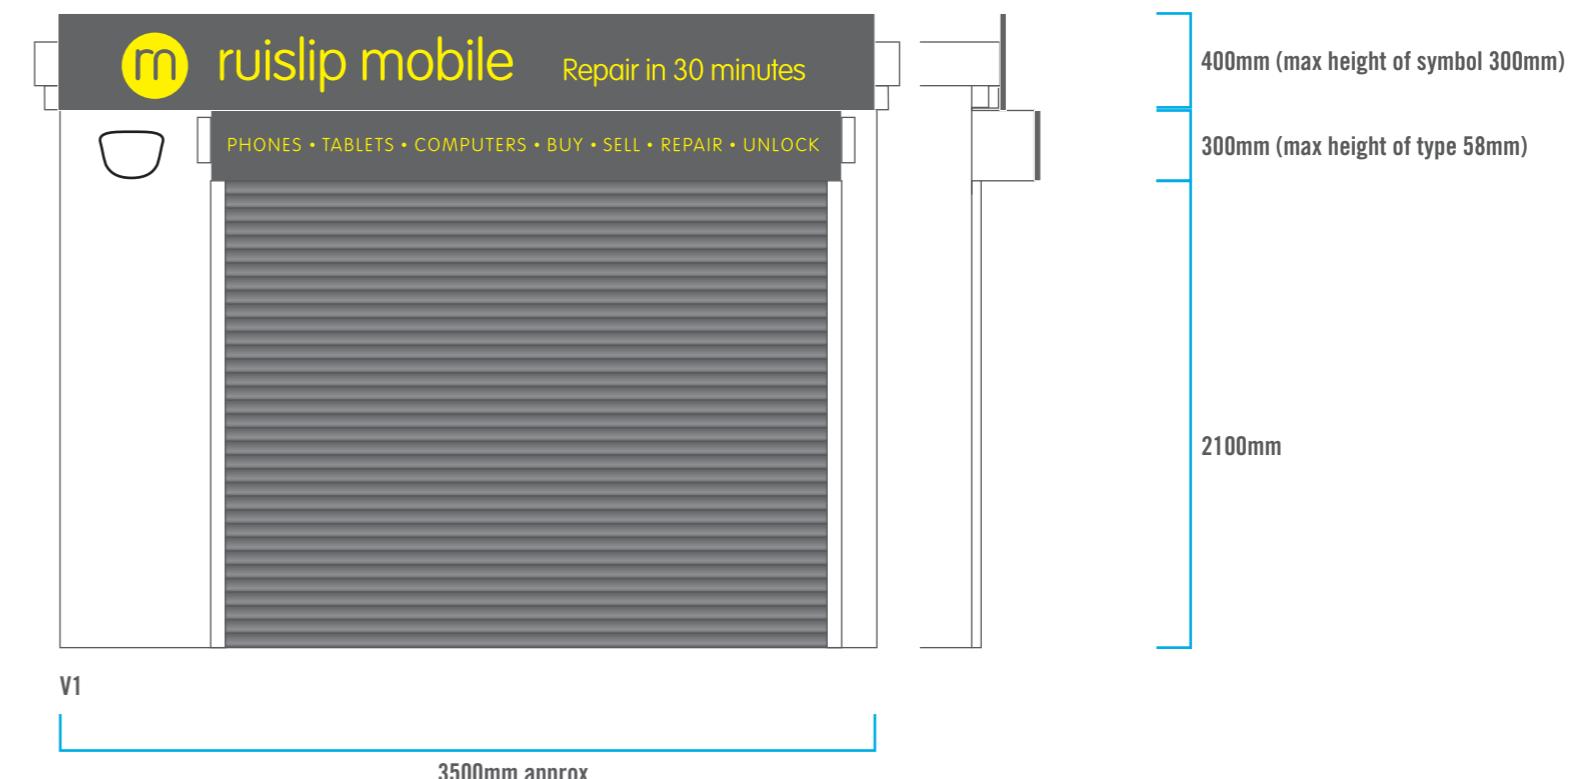

V1

3500mm approx

DI BOND PANELS WITH APPROPRIATE FIXINGS



EXISTING BUILDING SEPT 2019



EXISTING BUILDING SEPT 2019

1.1_RUISLIP MOBILE

11/02/2020

DESIGNED *by* GOOD PEOPLE

hi@designedbygoodpeople.com 0207 193 0098

Contact: Lee Newham

Di bond panel with vinyl lettering fixed in front of shutter housing and above with appropriate fixings.

Garage door cleaned and painted grey (RAL 7012).

Max height of symbol/type is 300mm.

Please note,

Most other shops have signage to the rear of their store in this area including Iceland.

COLOURS TO MATCH TO:



RAL 7012



RAL 1016

PLEASE NOTE:

CONTRACTORS SHOULD TAKE THEIR OWN MEASUREMENTS AND ADAPT ARTWORK WITHOUT STRETCHING OR ALTERING THE TYPE.

1.1 RUISLIP MOBILE

11/02/2020

DESIGNED *by* GOOD PEOPLE

hi@designedbygoodpeople.com 0207 193 0098
Contact: Lee Newham

Vinyls to window as shown in yellow and grey.

New aluminium tray sign with 3d push through letters and symbol LED lit 10mm deep. Lighting under 200cd/m².

Flashing to top to sign.


Shop front and shutter painted grey RAL 7012.

New front panel to shutterbox with vinyl graphics applied.

Projecting sign (unlit) in fret cut aluminium with acrylic inserts and yellow sides as shown.

Max height of symbol/type 450mm

COLOURS TO MATCH TO:

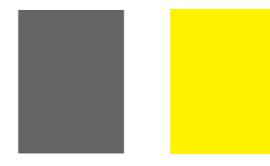

PLEASE NOTE:
CONTRACTORS SHOULD TAKE THEIR OWN MEASUREMENTS AND
ADAPT ARTWORK WITHOUT STRETCHING OR ALTERING THE
TYPE





- No original shop fronts remain.
- Sloped road means staggered height of signs.
- Buildings of little historical importance and would benefit from simple, uncluttered signage.
- Brands across the stretch of shops are simple and three of the 5 have simple, uncluttered illuminated letters on a flat colour sign.

RUISLIP MOBILE AS IT IS TODAY