



FOR CONSTRUCTION PURPOSES DO NOT SCALE FROM THIS DRAWING.
ALL DIMENSIONS TO BE CHECKED ON SITE. ANY DISCREPANCIES MUST BE
REPORTED TO THE ARCHITECT FOR VERIFICATION PRIOR TO
COMMENCEMENT OF THE EFFECTED WORKS. IF IN DOUBT ASK. THIS
DRAWING IS COPYRIGHT.

Rev No	Date	Revision note
--------	------	---------------

Rev 12th Nov '24 Preliminary issue.

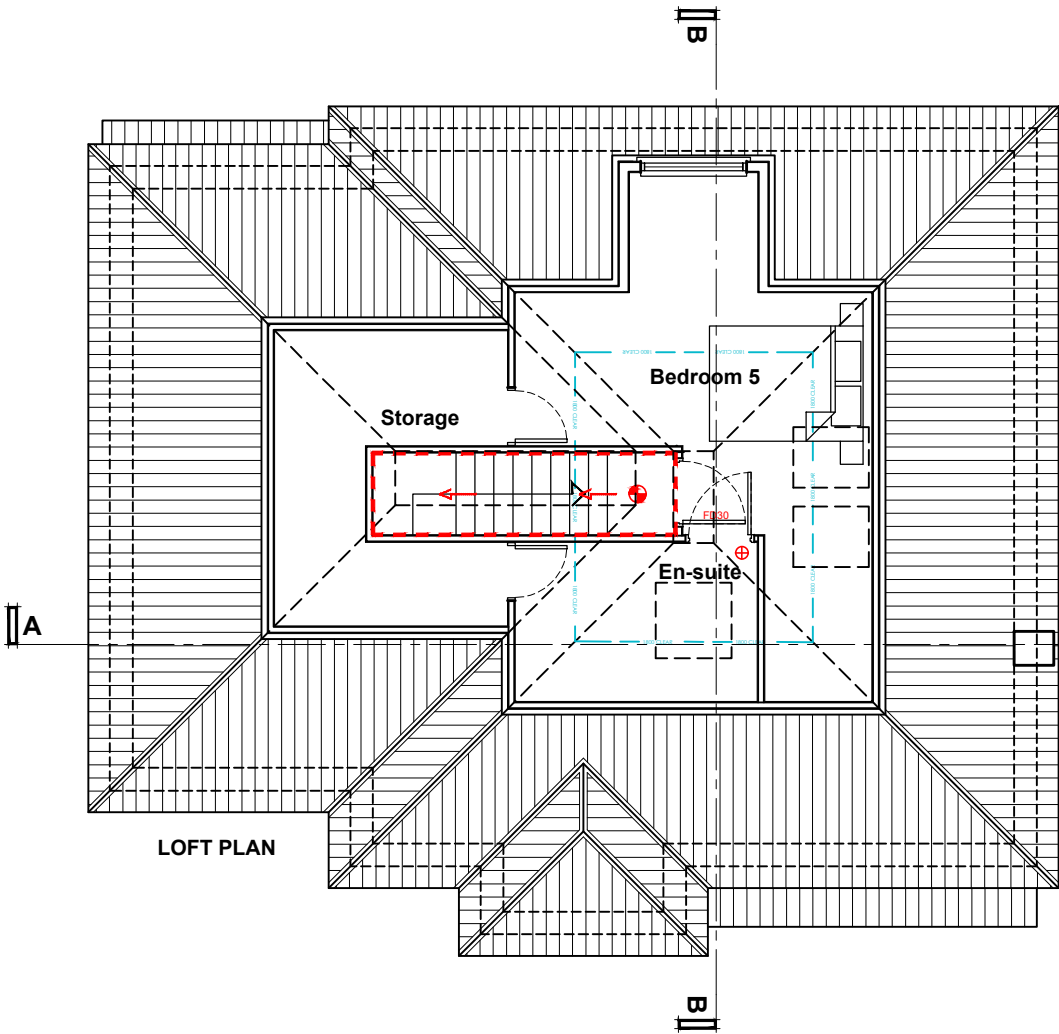


LOFT PLAN

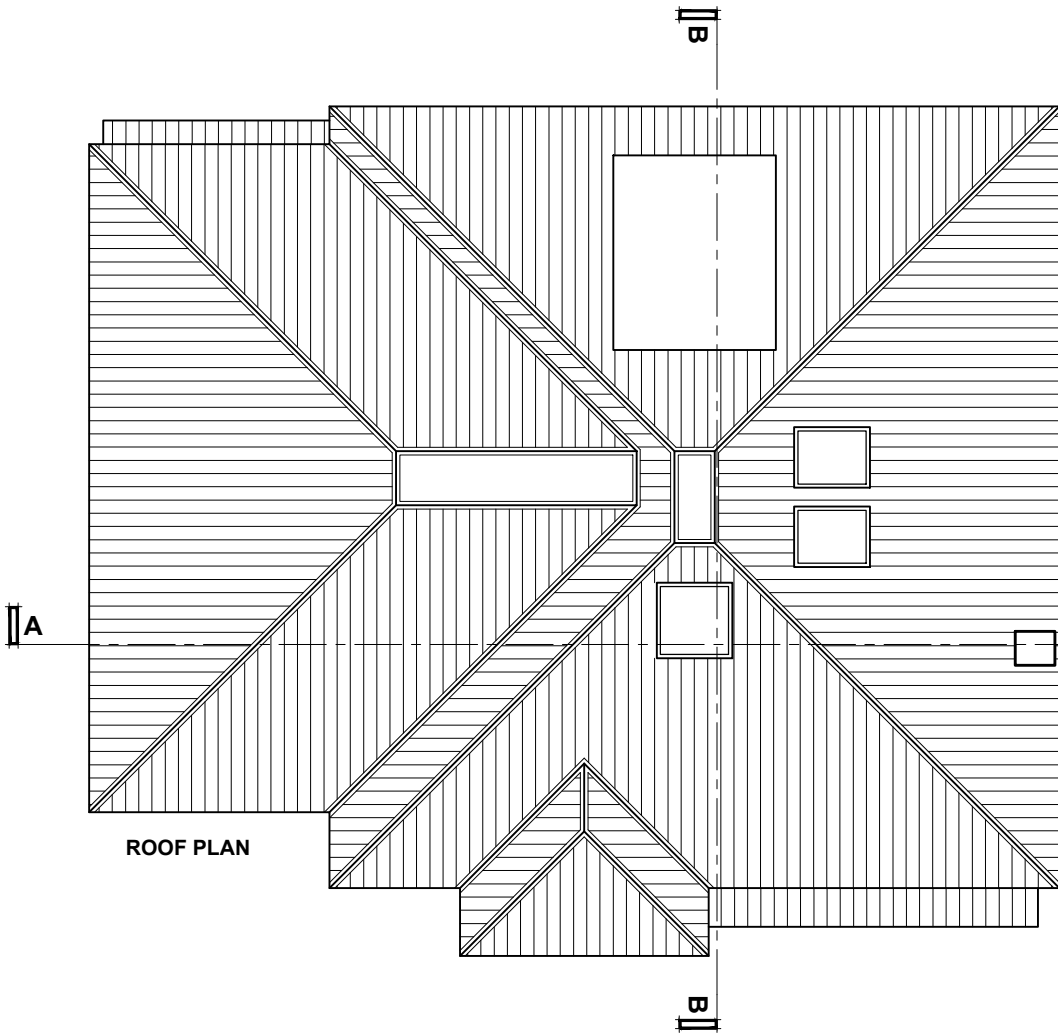

ROOF PLAN

-  Assembly Point
-  Fire escape route
-  Fire rated escape route

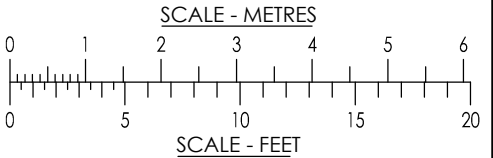

jpb
architects

B R O O K H O U S E
54A COWLEY MILL ROAD
UXBRIDGE UB8 2FX

TEL : (01895) 272 446
FAX : (01895) 272 483
EMAIL : a d m i n @
jpbarchitects.co.uk

JOB TITLE		
52 WARREN ROAD ICKENHAM LONDON UB10 8AD		
DRG TITLE		
Proposed Second floor plan and Roof plan		
SCALE @ A3		DATE
1:100 @ A3		Nov '24
JOB NO.	DRG NO.	REV
10744	212	Rev