

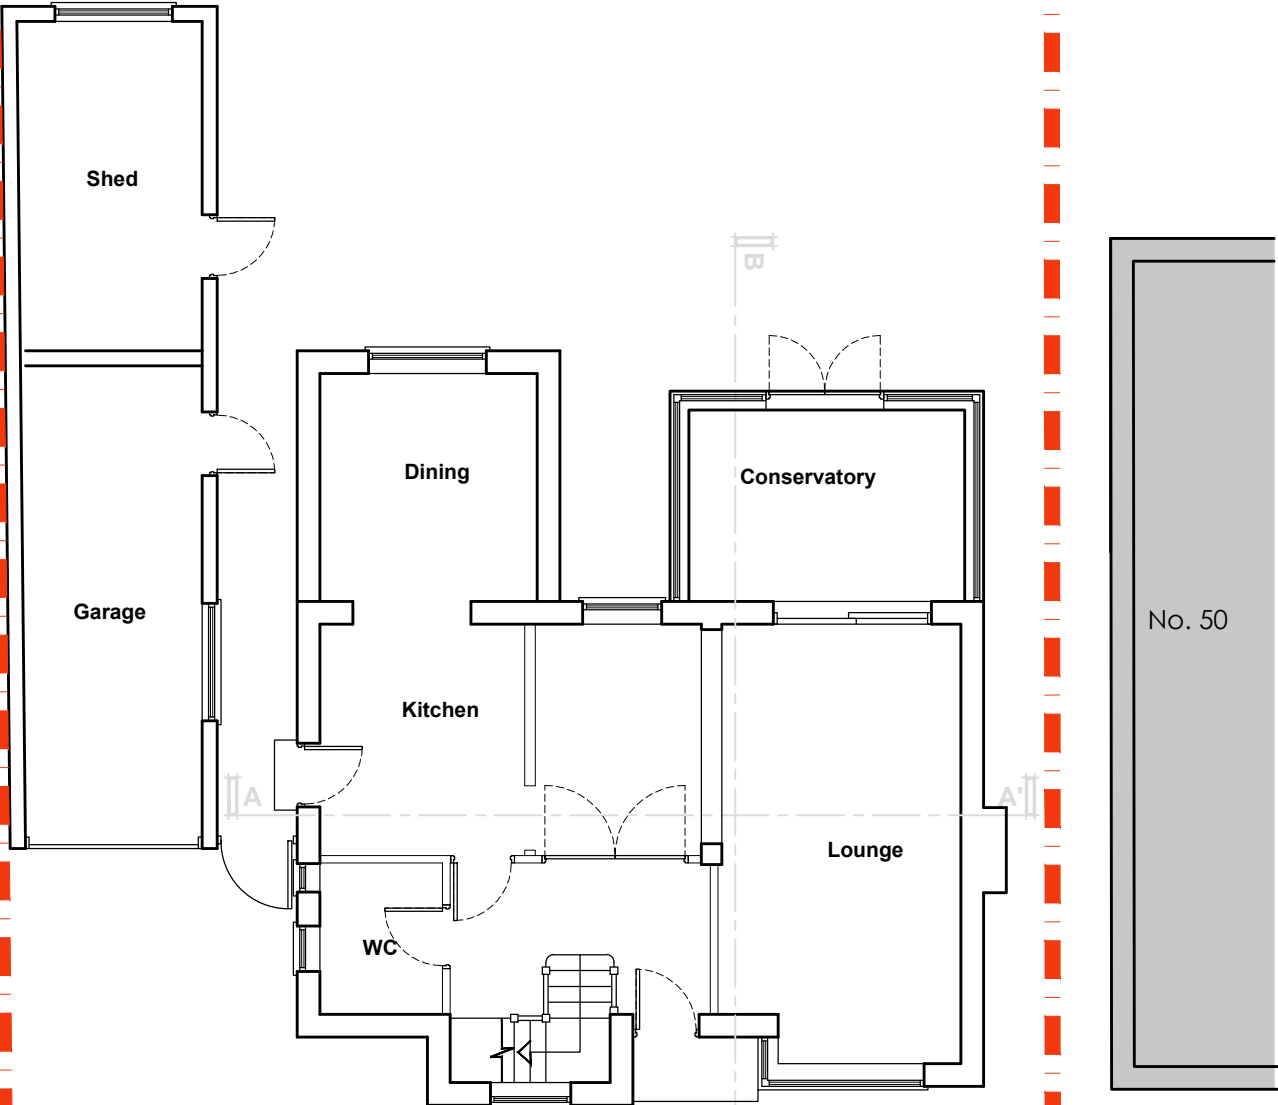


FOR CONSTRUCTION PURPOSES DO NOT SCALE FROM THIS DRAWING.
ALL DIMENSIONS TO BE CHECKED ON SITE. ANY DISCREPANCIES MUST BE
REPORTED TO THE ARCHITECT FOR VERIFICATION PRIOR TO
COMMENCEMENT OF THE EFFECTED WORKS. IF IN DOUBT ASK. THIS
DRAWING IS COPYRIGHT.

Rev No	Date	Revision note
Rev	12th Nov '24	Preliminary issue.

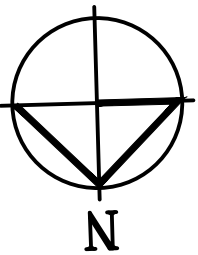

GROUND FLOOR PLAN

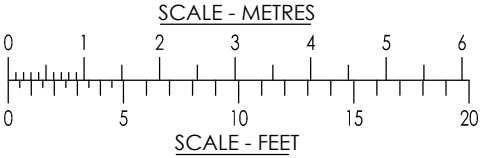

jpb
architects

BROOK HOUSE
54A COWLEY MILL ROAD
UXBRIDGE UB8 2FX
TEL: (01895) 272 446
FAX: (01895) 272 483
EMAIL: admin@jpbarchitects.co.uk

JOB TITLE

52 WARREN ROAD
ICKENHAM
LONDON
UB10 8AD

DRG TITLE

Existing
Ground floor plan

SCALE @ A3

1:100 @ A3

DATE

Nov '24

JOB NO.

10744

DRG NO.

110

REV

Rev