



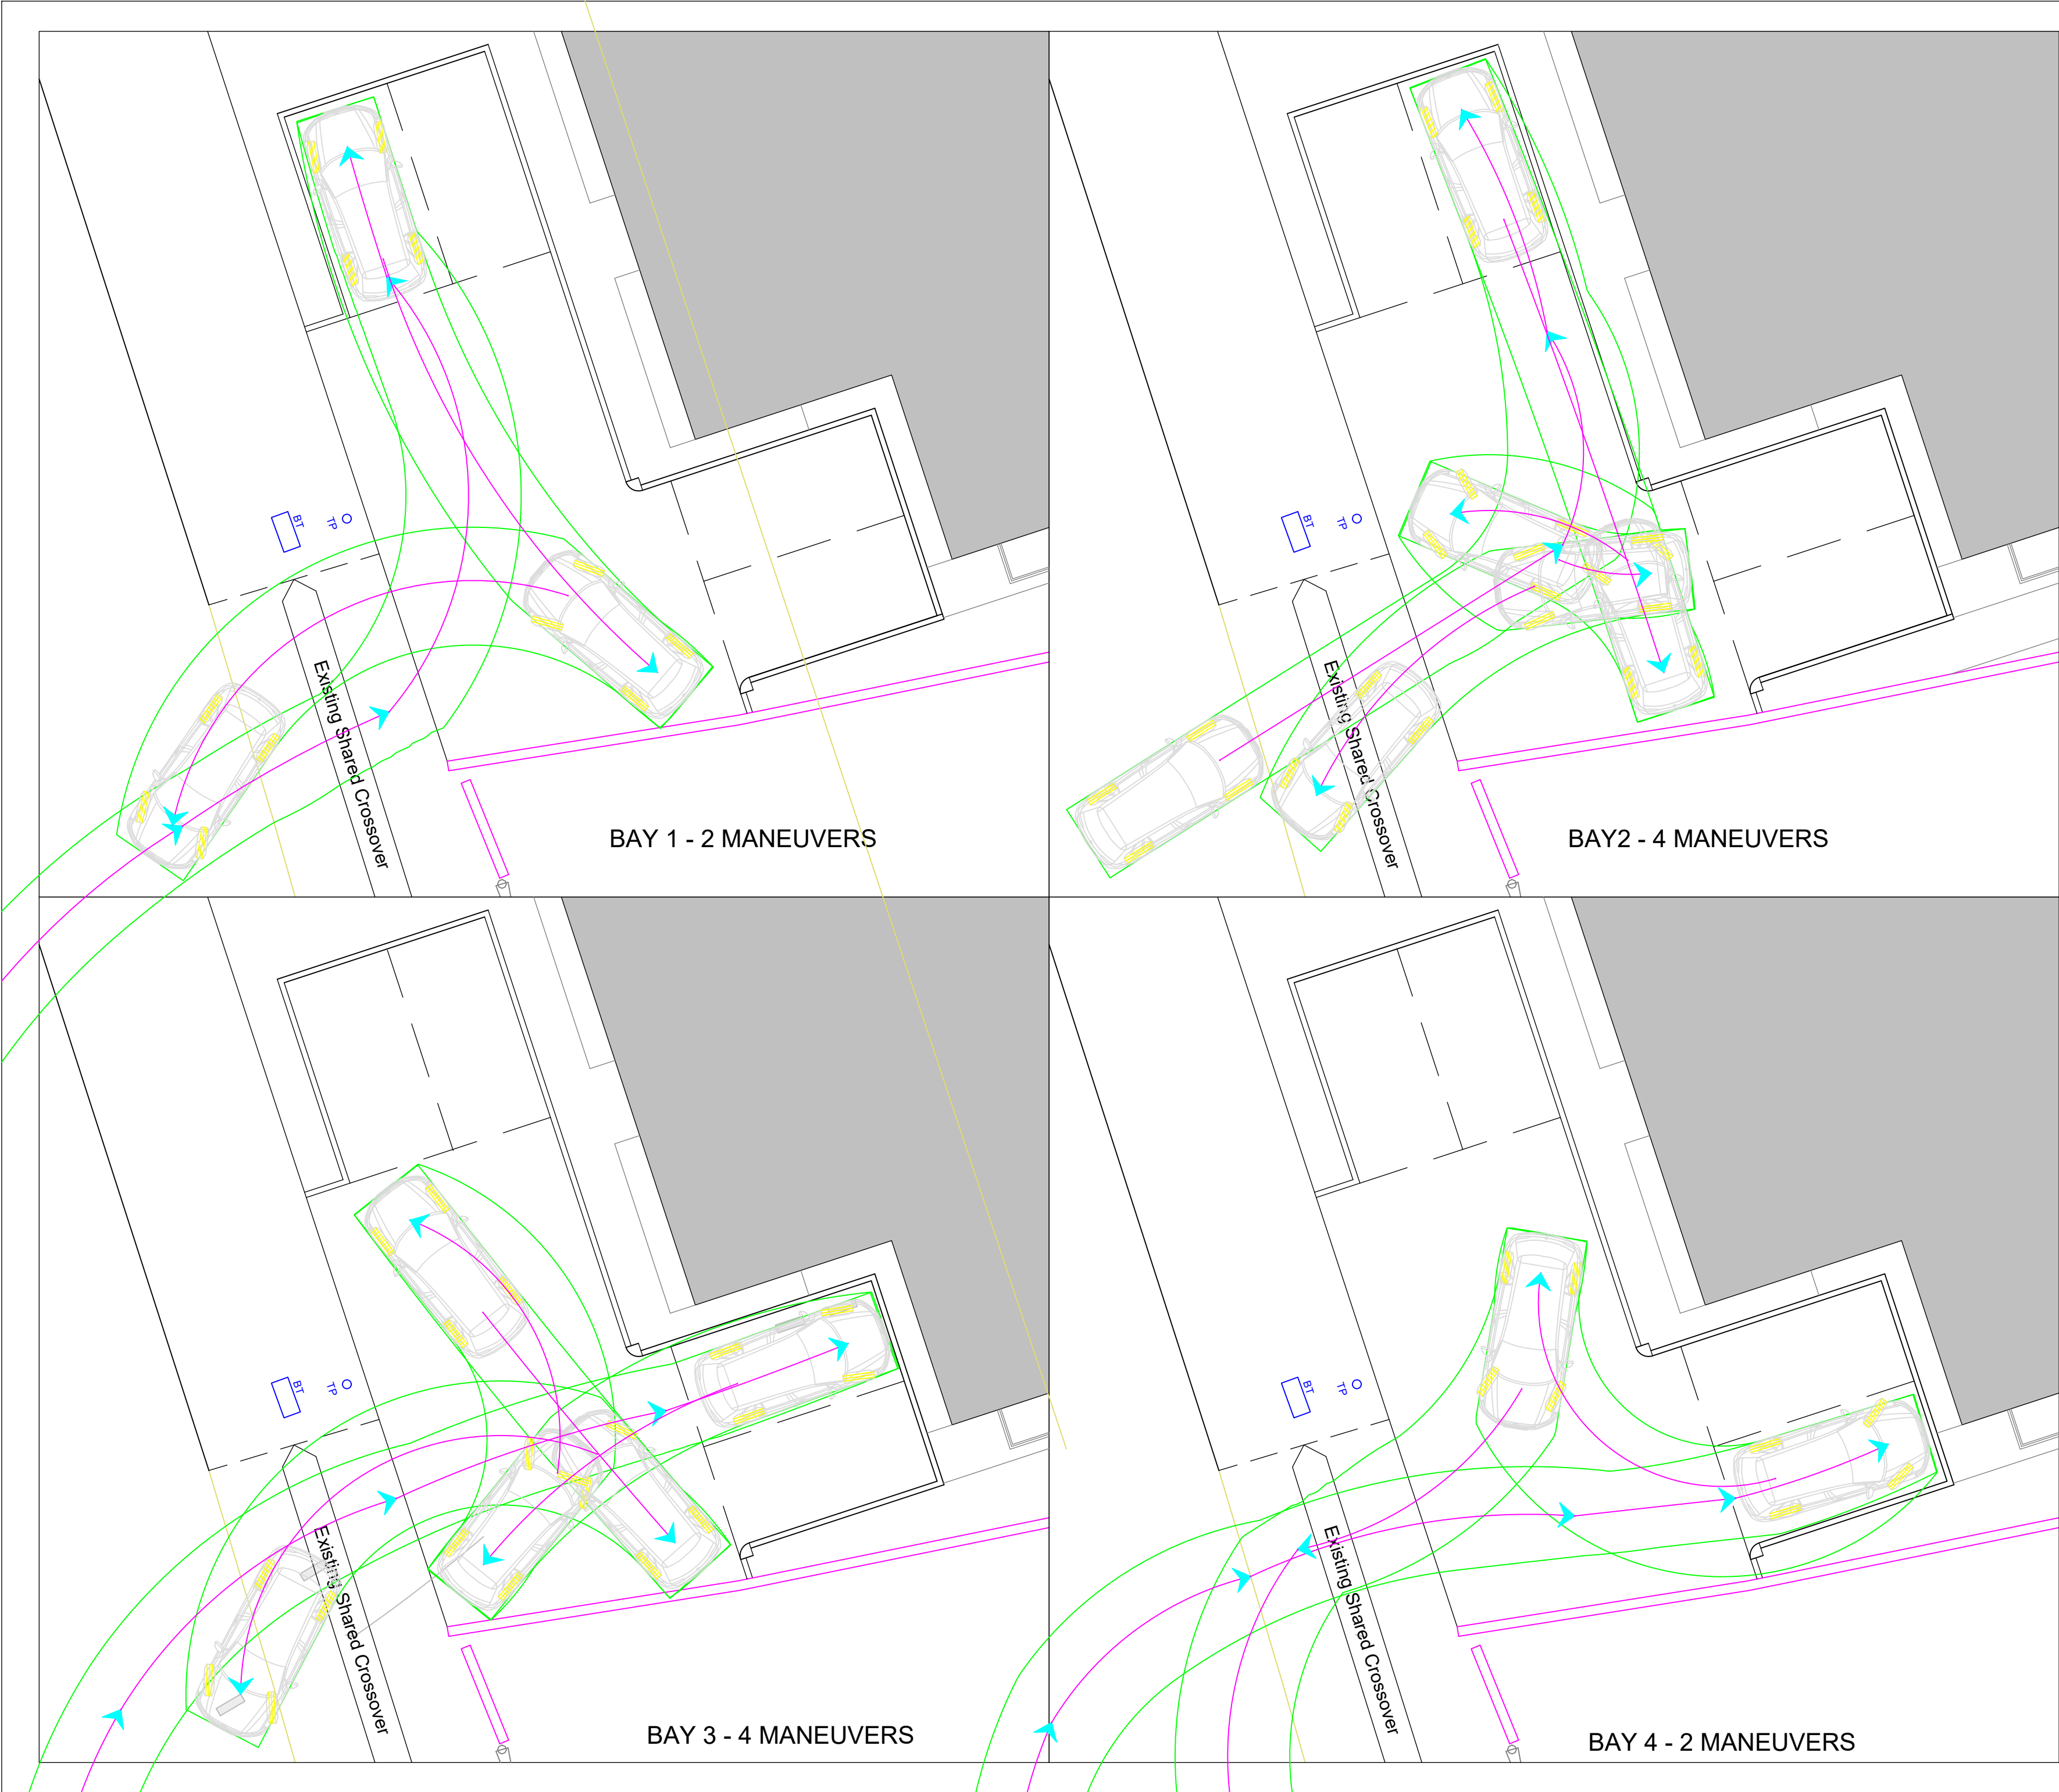

DO NOT SCALE - USE FIGURED DIMENSIONS ONLY

Vehicle Used in Swept Path Analysis

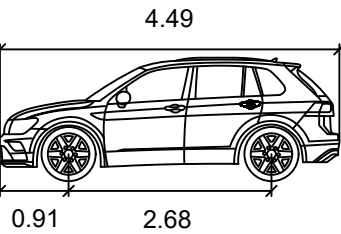

Volkswagen Tiguan 2019

Width : 1.84 meters
Track : 1.82
Lock to Lock Time : 6.0
Steering Angle : 32.6

A	29.03.2022	Maneuvering shown using AutoTURN
Rev.	Date	

ISSUE STATUS	Information Only	Client Approval	Cost Estimate	
Planning	X Bld'g. Control	Tender	Construct'n	

PROJECT
Residential Development at:
**27 Ducks Hill Road,
Northwood, Middlesex**

The Welton Group
Architecture & Construction



Welton House, Bluestone Heath Rd., Welton Le Marsh Lincs. PE23 5SG
Tel: 01754 890490 e: info@weltongroup.co.uk

DRAWING Revised Parking Maneuvering Plan	DATE 17.03.22
CLIENT Bramley Building Services	SCALE 1:100 @ A2
	DRAWN J.P.T.

DRAWING No. 7100/D/08	REV. A
---------------------------------	------------------