



166 High St Ruislip
Proposed fascia and
projecting signage drawing (rev2)

front elevation

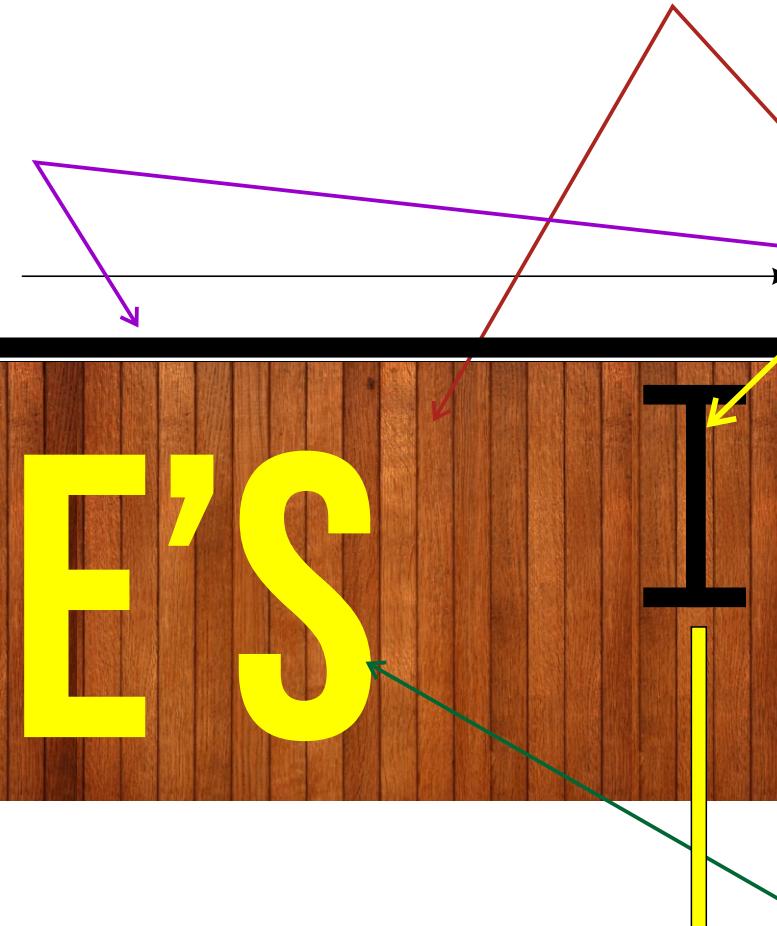

side elevation

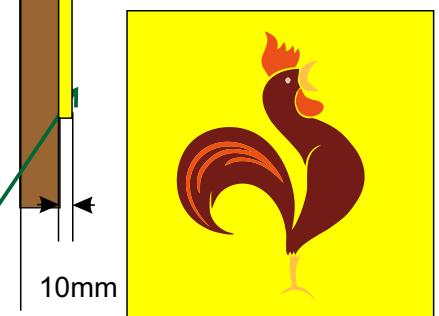

Flat Cut aluminium letters
painted MATT yellow (RAL1003)



side elevation

3300mm

Scale Bar (1:20@A3)

