


Amendments as per Pre-App comments

Planning Issue 01.09.22 B

Red Line Amended 17.10.22 C

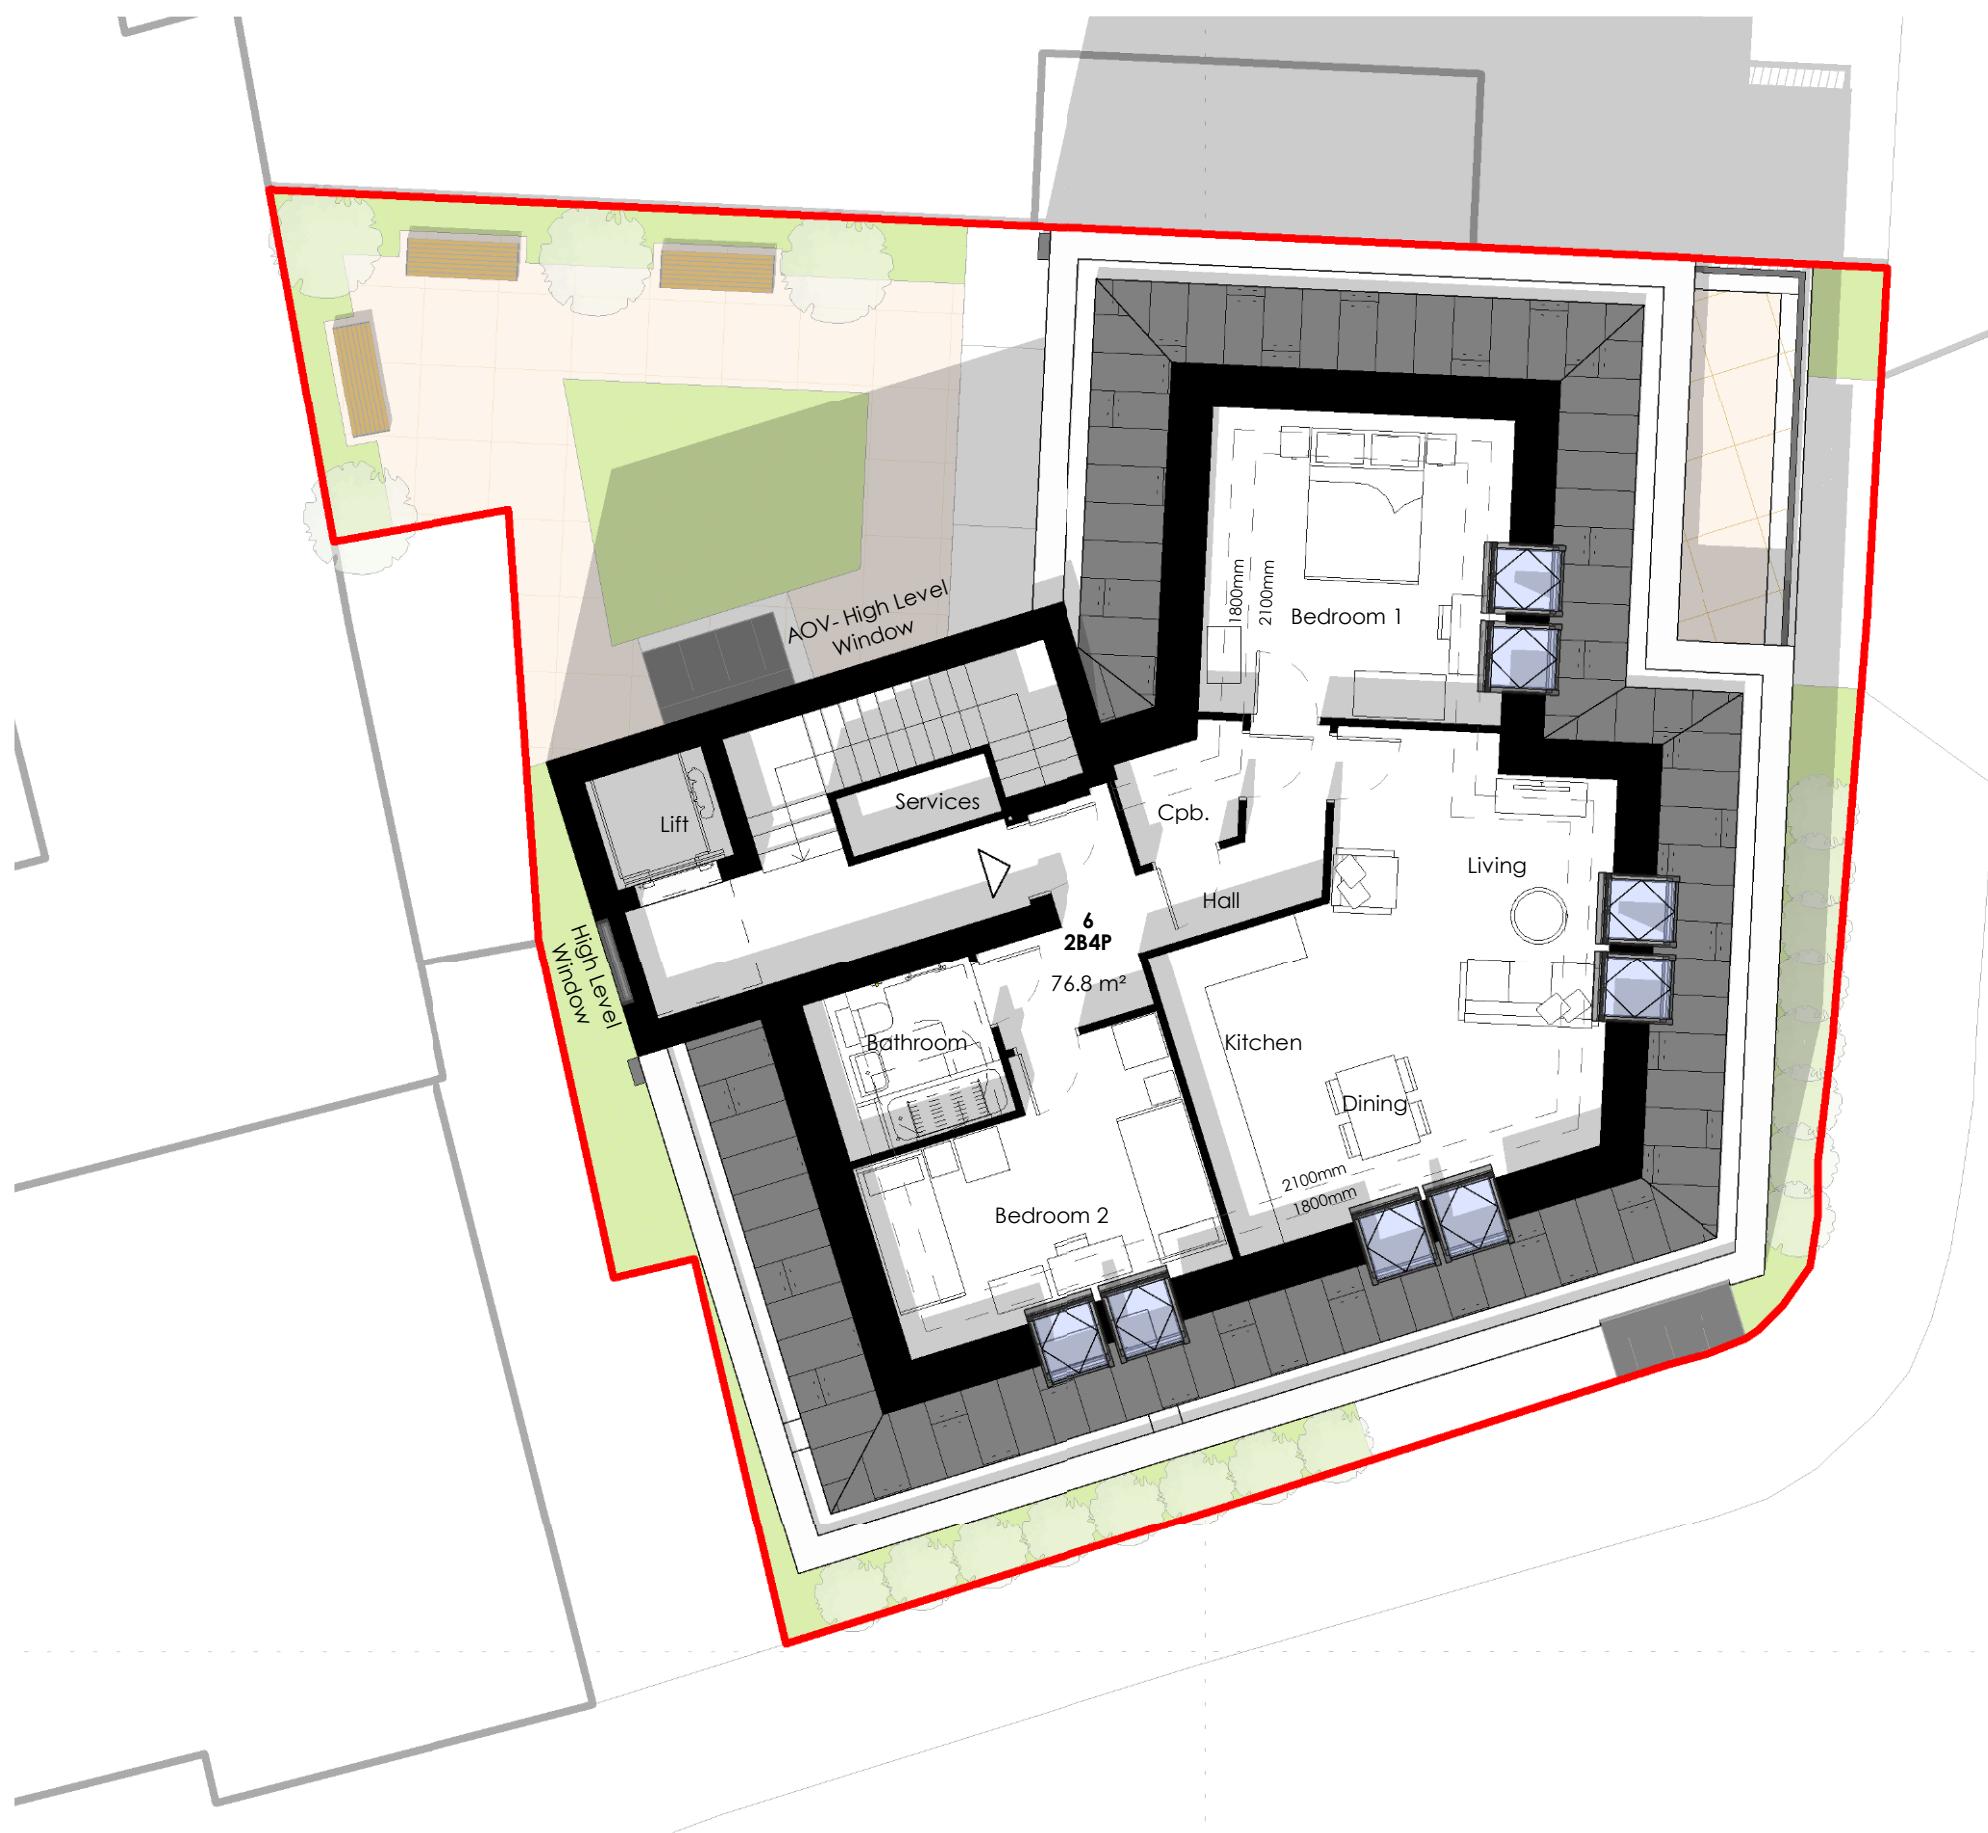

1 Proposed 3rd Floor Plan

1:100

