




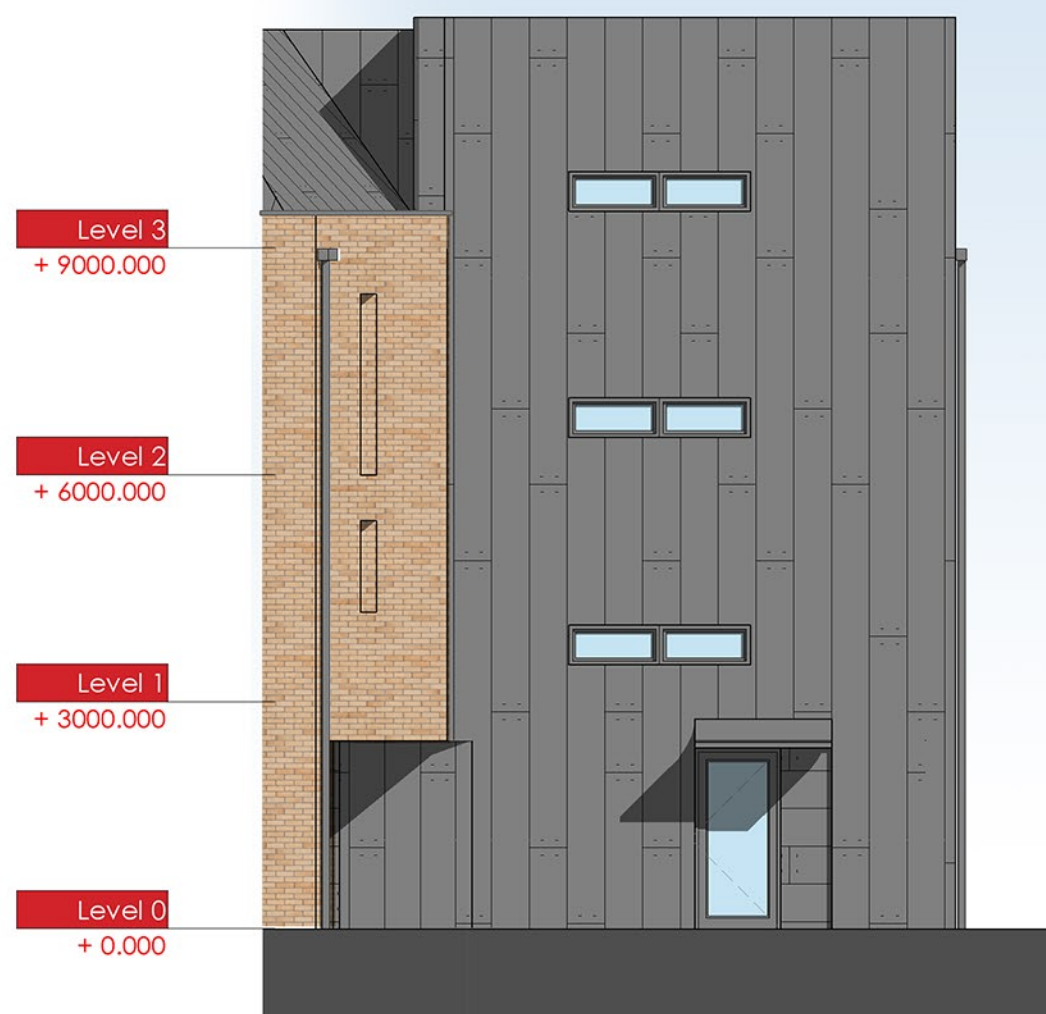

5 Elevation 5
1:100

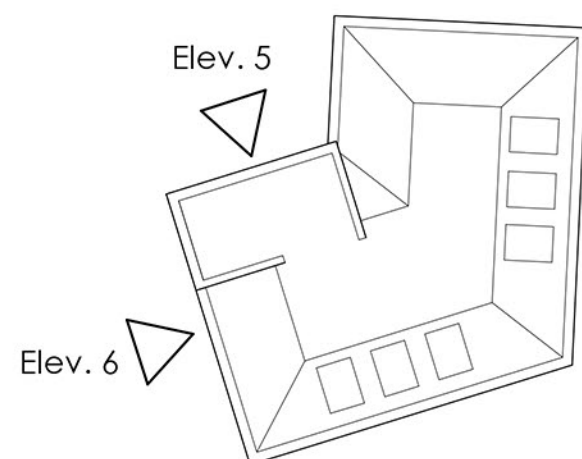

6 Elevation 6
1:100

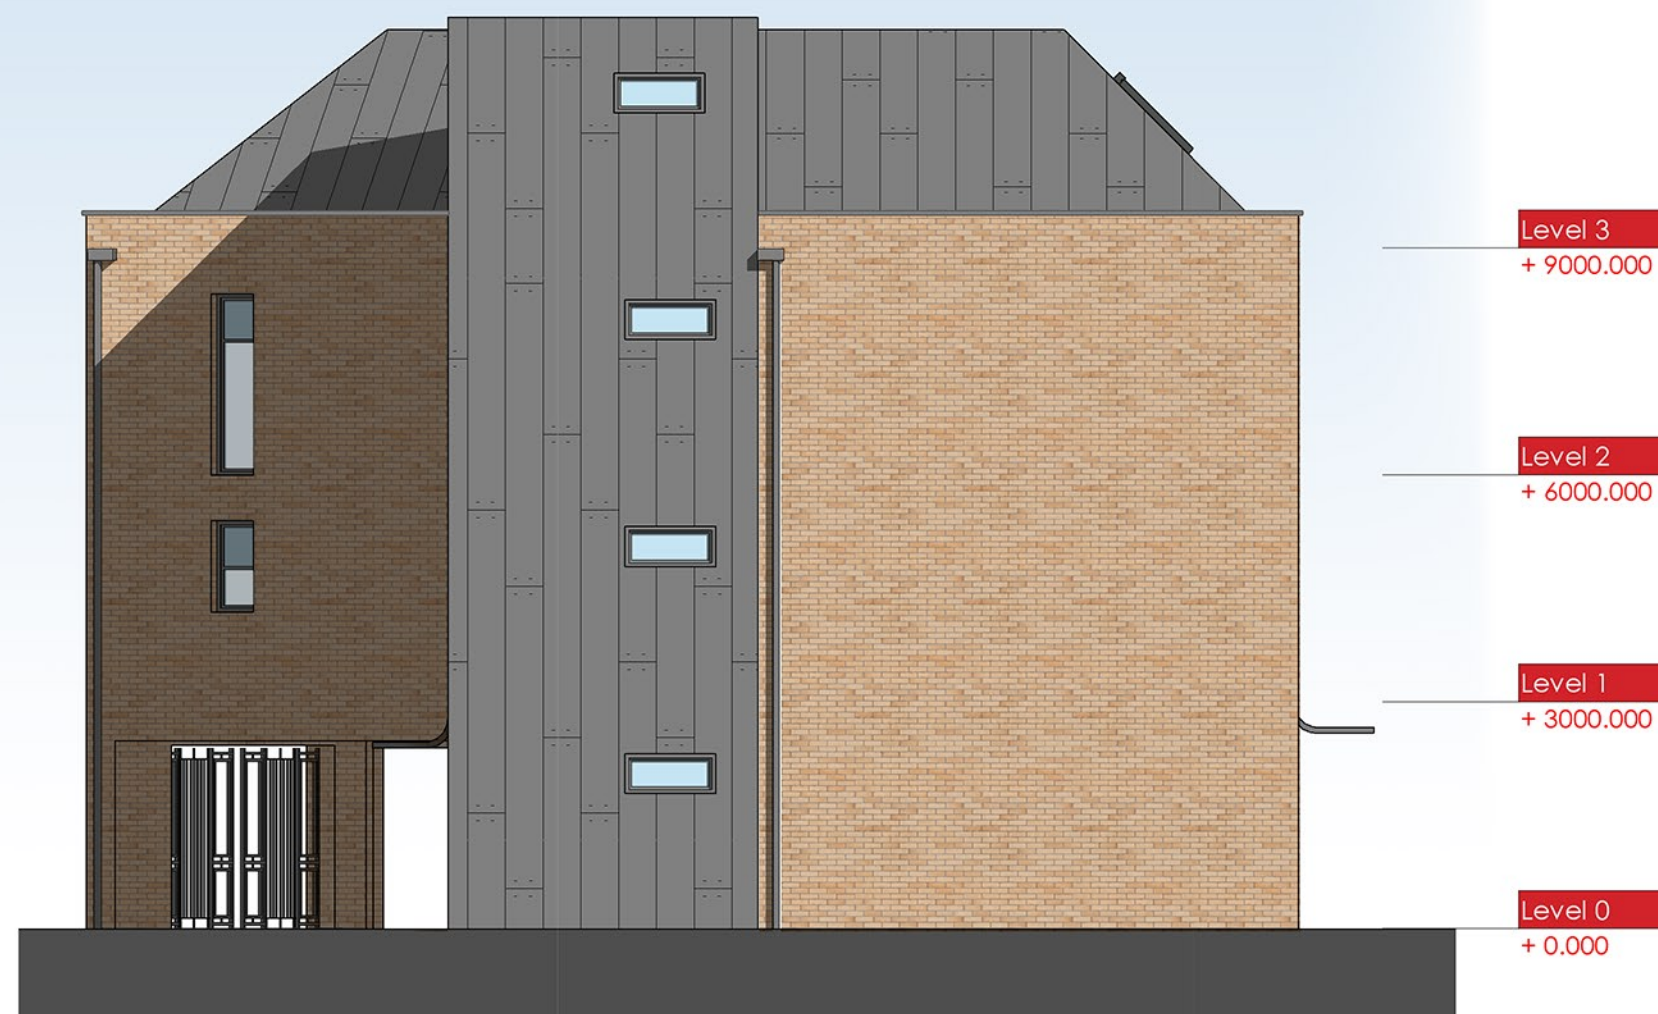