



24 FRAY'S WAYE, UXBRIDGE UB8 2RJ

DORMER VOLUME CALCULATIONS

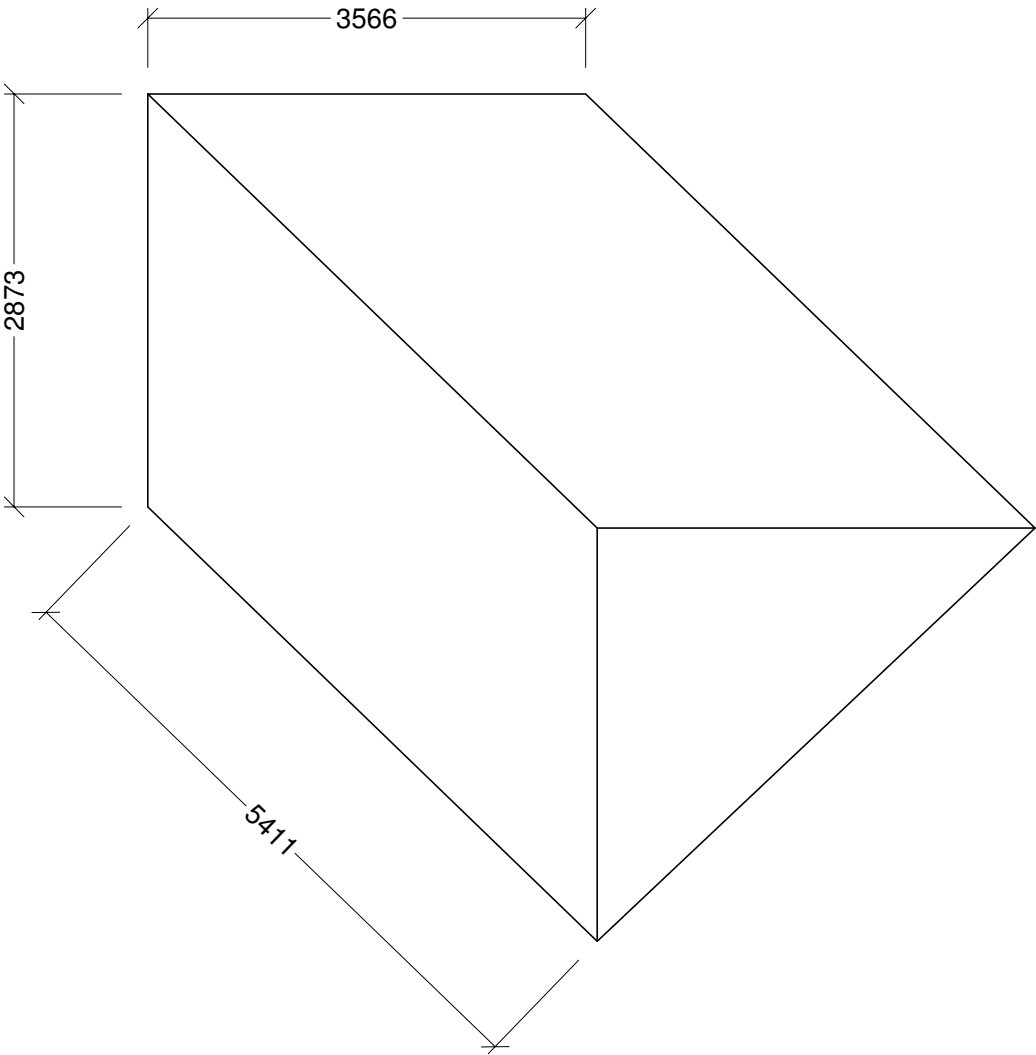

Dormer window — flat roof

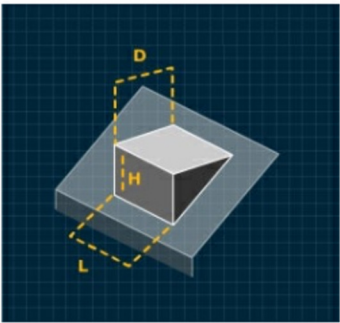

Height (metres)

Depth (metres)

Length (metres)

Total Volume:

27.72

Calculate Volume

Reset