

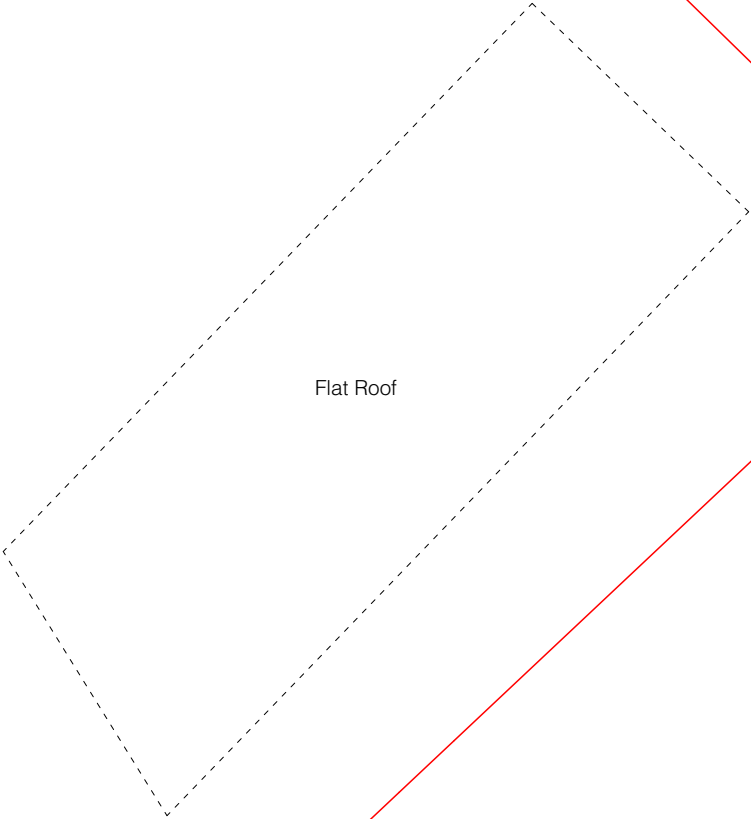
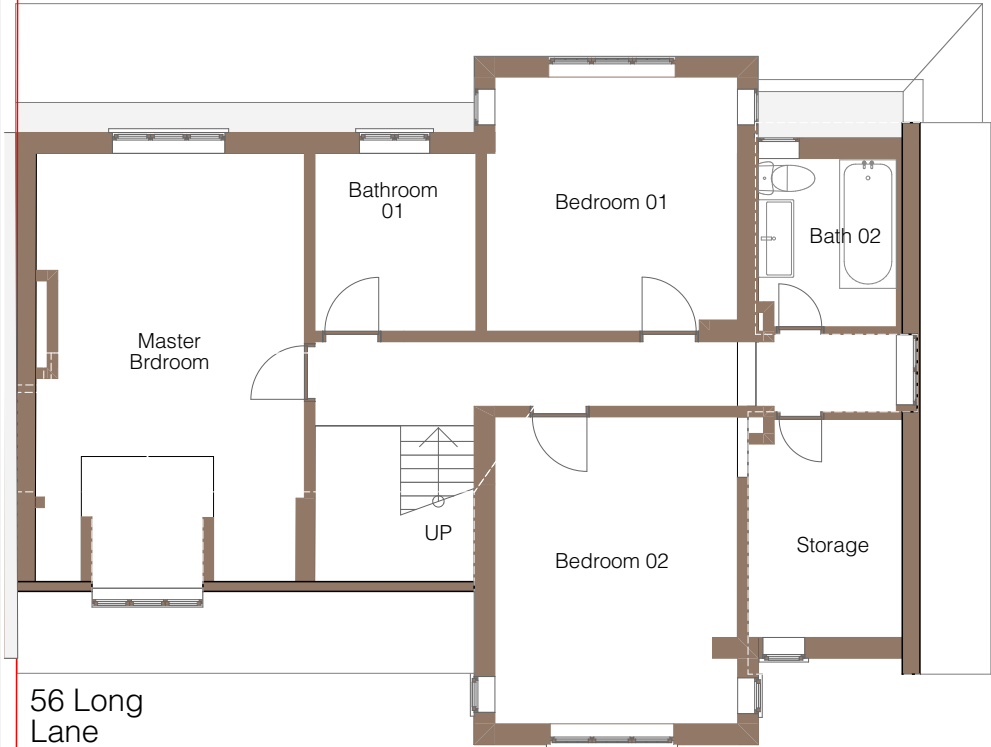


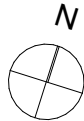

Key:
Site Boundary
Site Area = 641 sqm

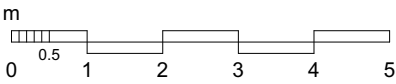

Fletcher Crane Architects Ltd
44 Union Street, Kingston upon Thames, Surrey, KT1 1RP

T +44 (0)20 8977 4693
www.fletchercranearchitects.com

Figured dimensions only are to be taken from this drawing. All dimensions are to be checked on site before any work is put in hand. Where applicable this drawing must be read in conjunction with additional information prepared by Fletcher Crane Ltd and/ or others.

A	Updated drawings	DN	IC	09/05/2023
Rev	Description	Drawn	Checked	Date

Client's name		
Chandnani		
Scale:		
1:100 @ A3		
Drawn	Checked	Date
DN	IC	09/05/2023

Job title		
56 Long Lane, Ickenham. UB10 8TA		
Drawing title		
Proposed First and Roof Floor Plan		
Job No	Drawing No	Status:
1847	TP(10)31	TP
		Rev
		A

FLETCHER CRANE
ARCHITECTS