

Client Name

Mr Raheel Ashfaq

Project Address

235 and 235A Long Lane,
Uxbridge, UB10 9JP

Section

Subdivision, Extensions
and Alterations

Stage

Planning


Drawing Title
Proposed Second Floor
and Roof Plans

Drawing Status


PRELIMINARY

Revisions and Notes

| | |
|-------------|----------|
| Project No. | 25990 |
| Dwg No. | PL-2102 |
| Revision | P1 |
| Scale at A3 | 1 : 100 |
| Date | 05/04/25 |
| Designed | CS |
| Drawn | DC |
| Checked | - |
| Approved | - |

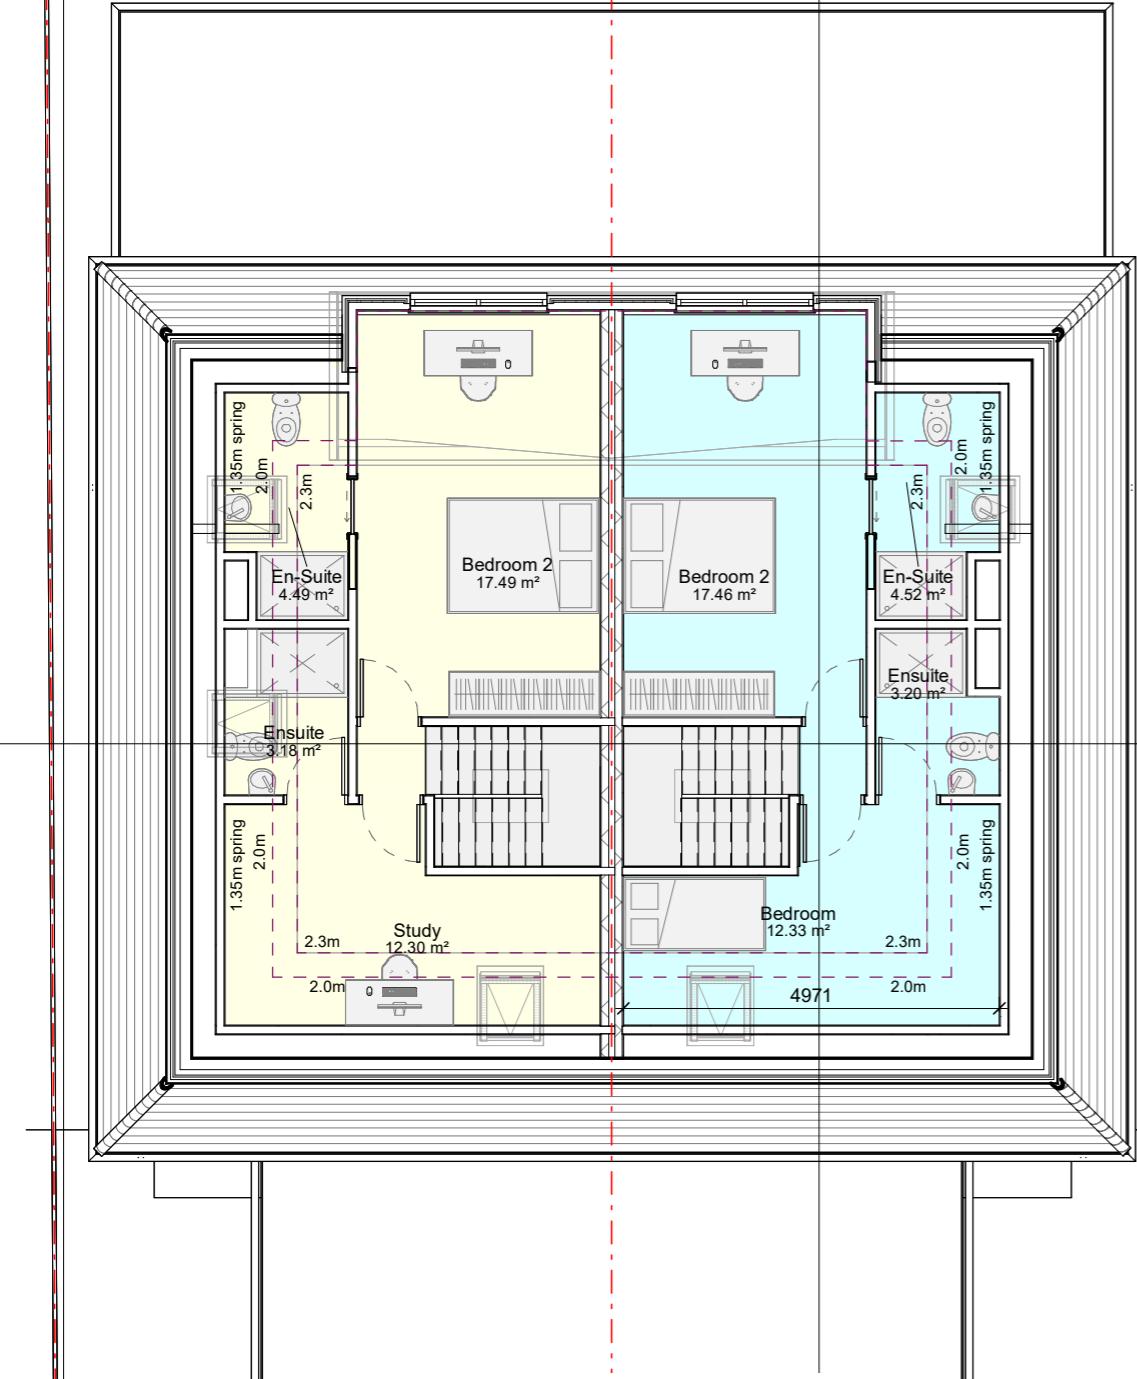

1 : 100

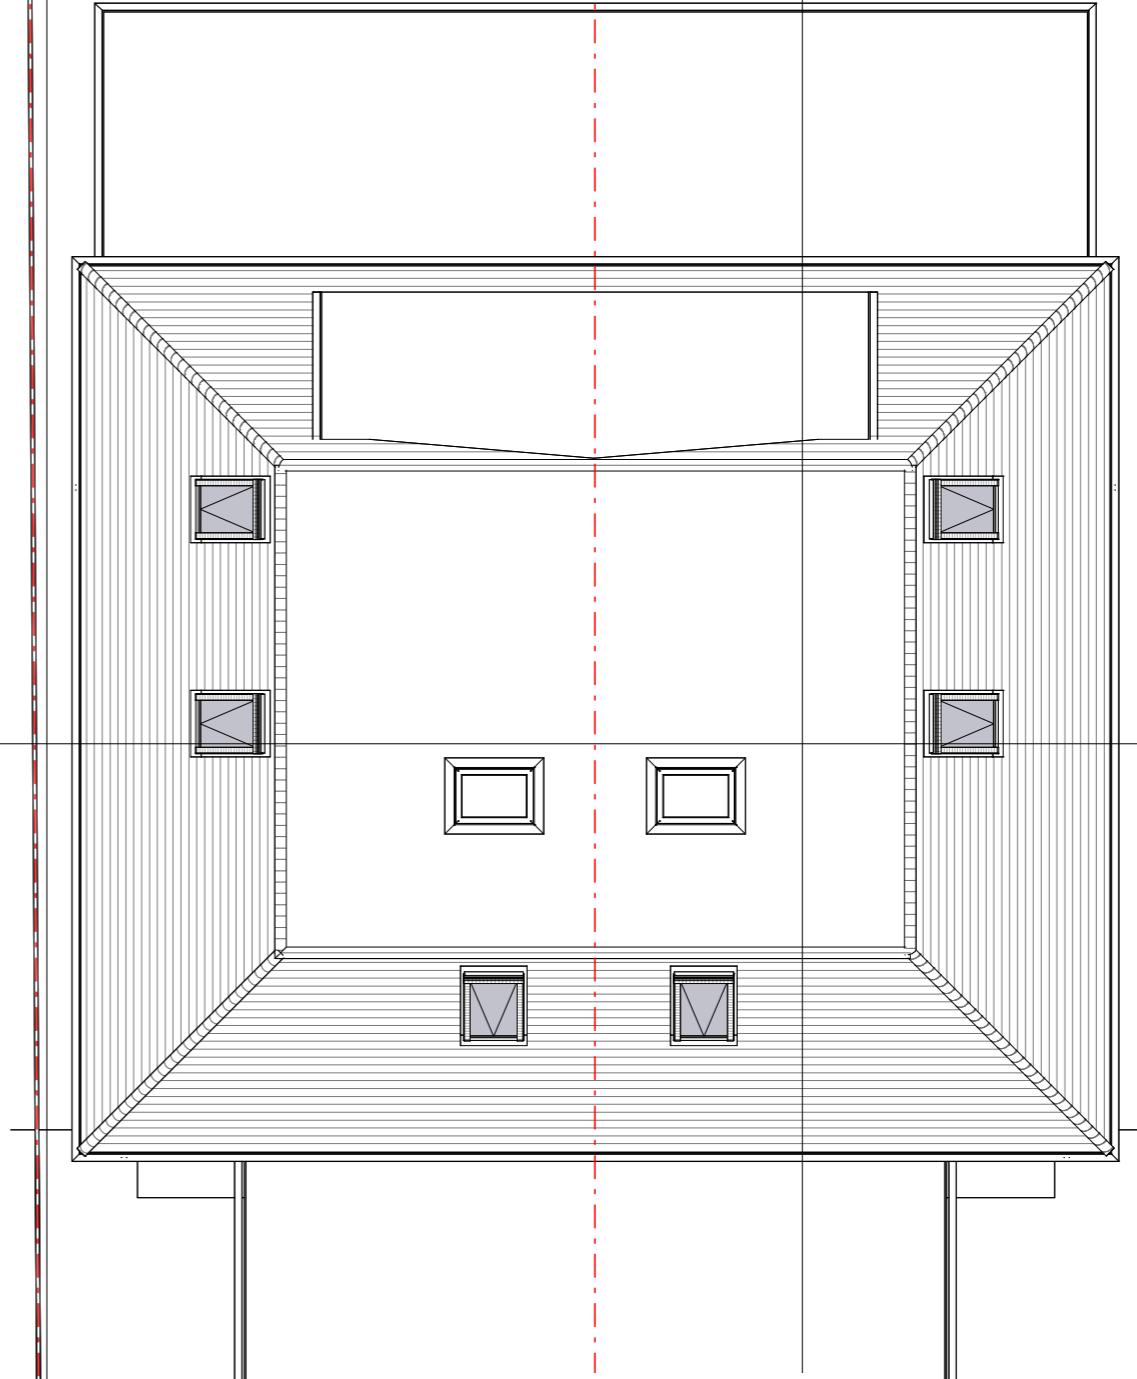

1 : 100

