


Provisional Concept Detail Only

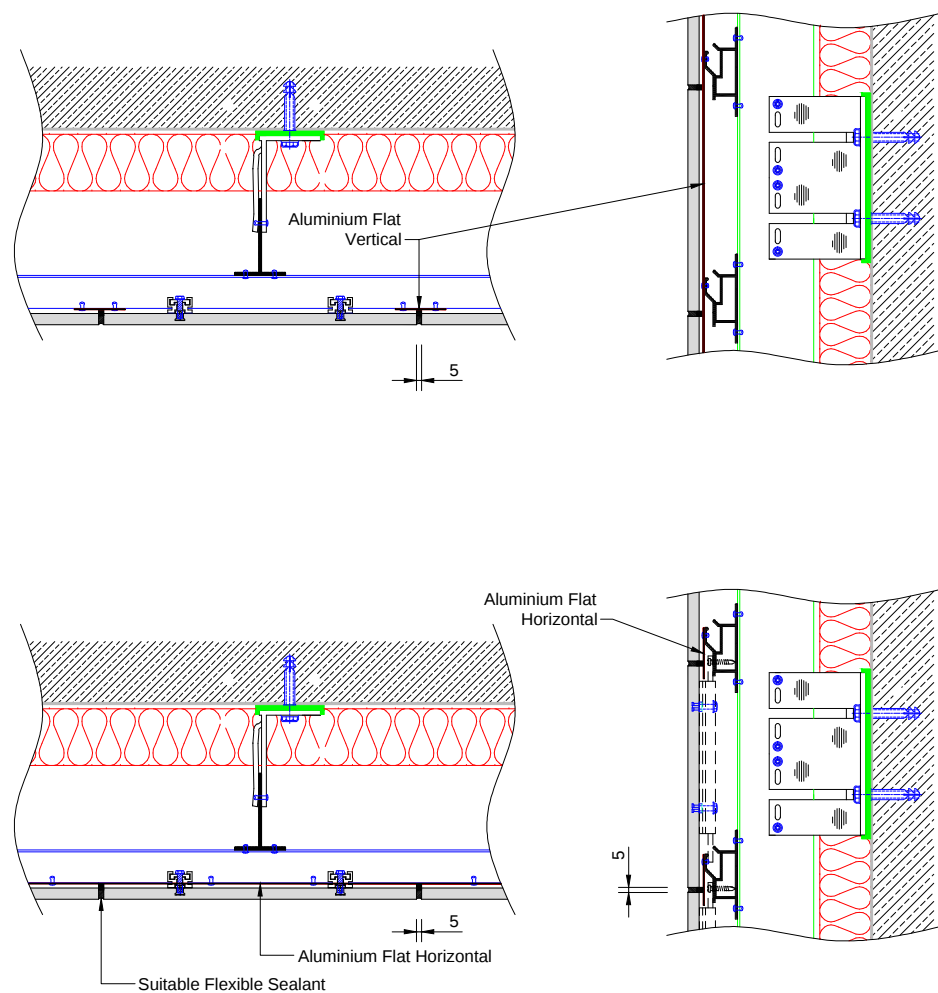

Shackerley (Holdings) Group Ltd

139 Wigan Road, Euxton, Lancs PR7 6JH
Tel: 01257 273114 Fax: 01257 262386
Web Site: <http://www.shackerley.com> Email: info@shackerley.com

Project: Randalls Uxbridge - Inland Homes

Title: Sealed Joint Detail

Date: January 2020

Drawn by: JLM

Scale: 1:5 A3

Issue: 1

Dwg. No.: SHG 3910 v1

Any advice, opinion or information shown on this drawing is given in order to assist in the use of the company's products. The user must ensure suitability of all details for the application intended. In particular the company will not accept any liability for loss or damage which may arise from errors/omissions or the incorrect use of its products. The company operates a continuous research and development programme and reserves the right to update information at any time without notice. All dimensions and details must be checked on site by the user prior to fabrication, erection and installation.