


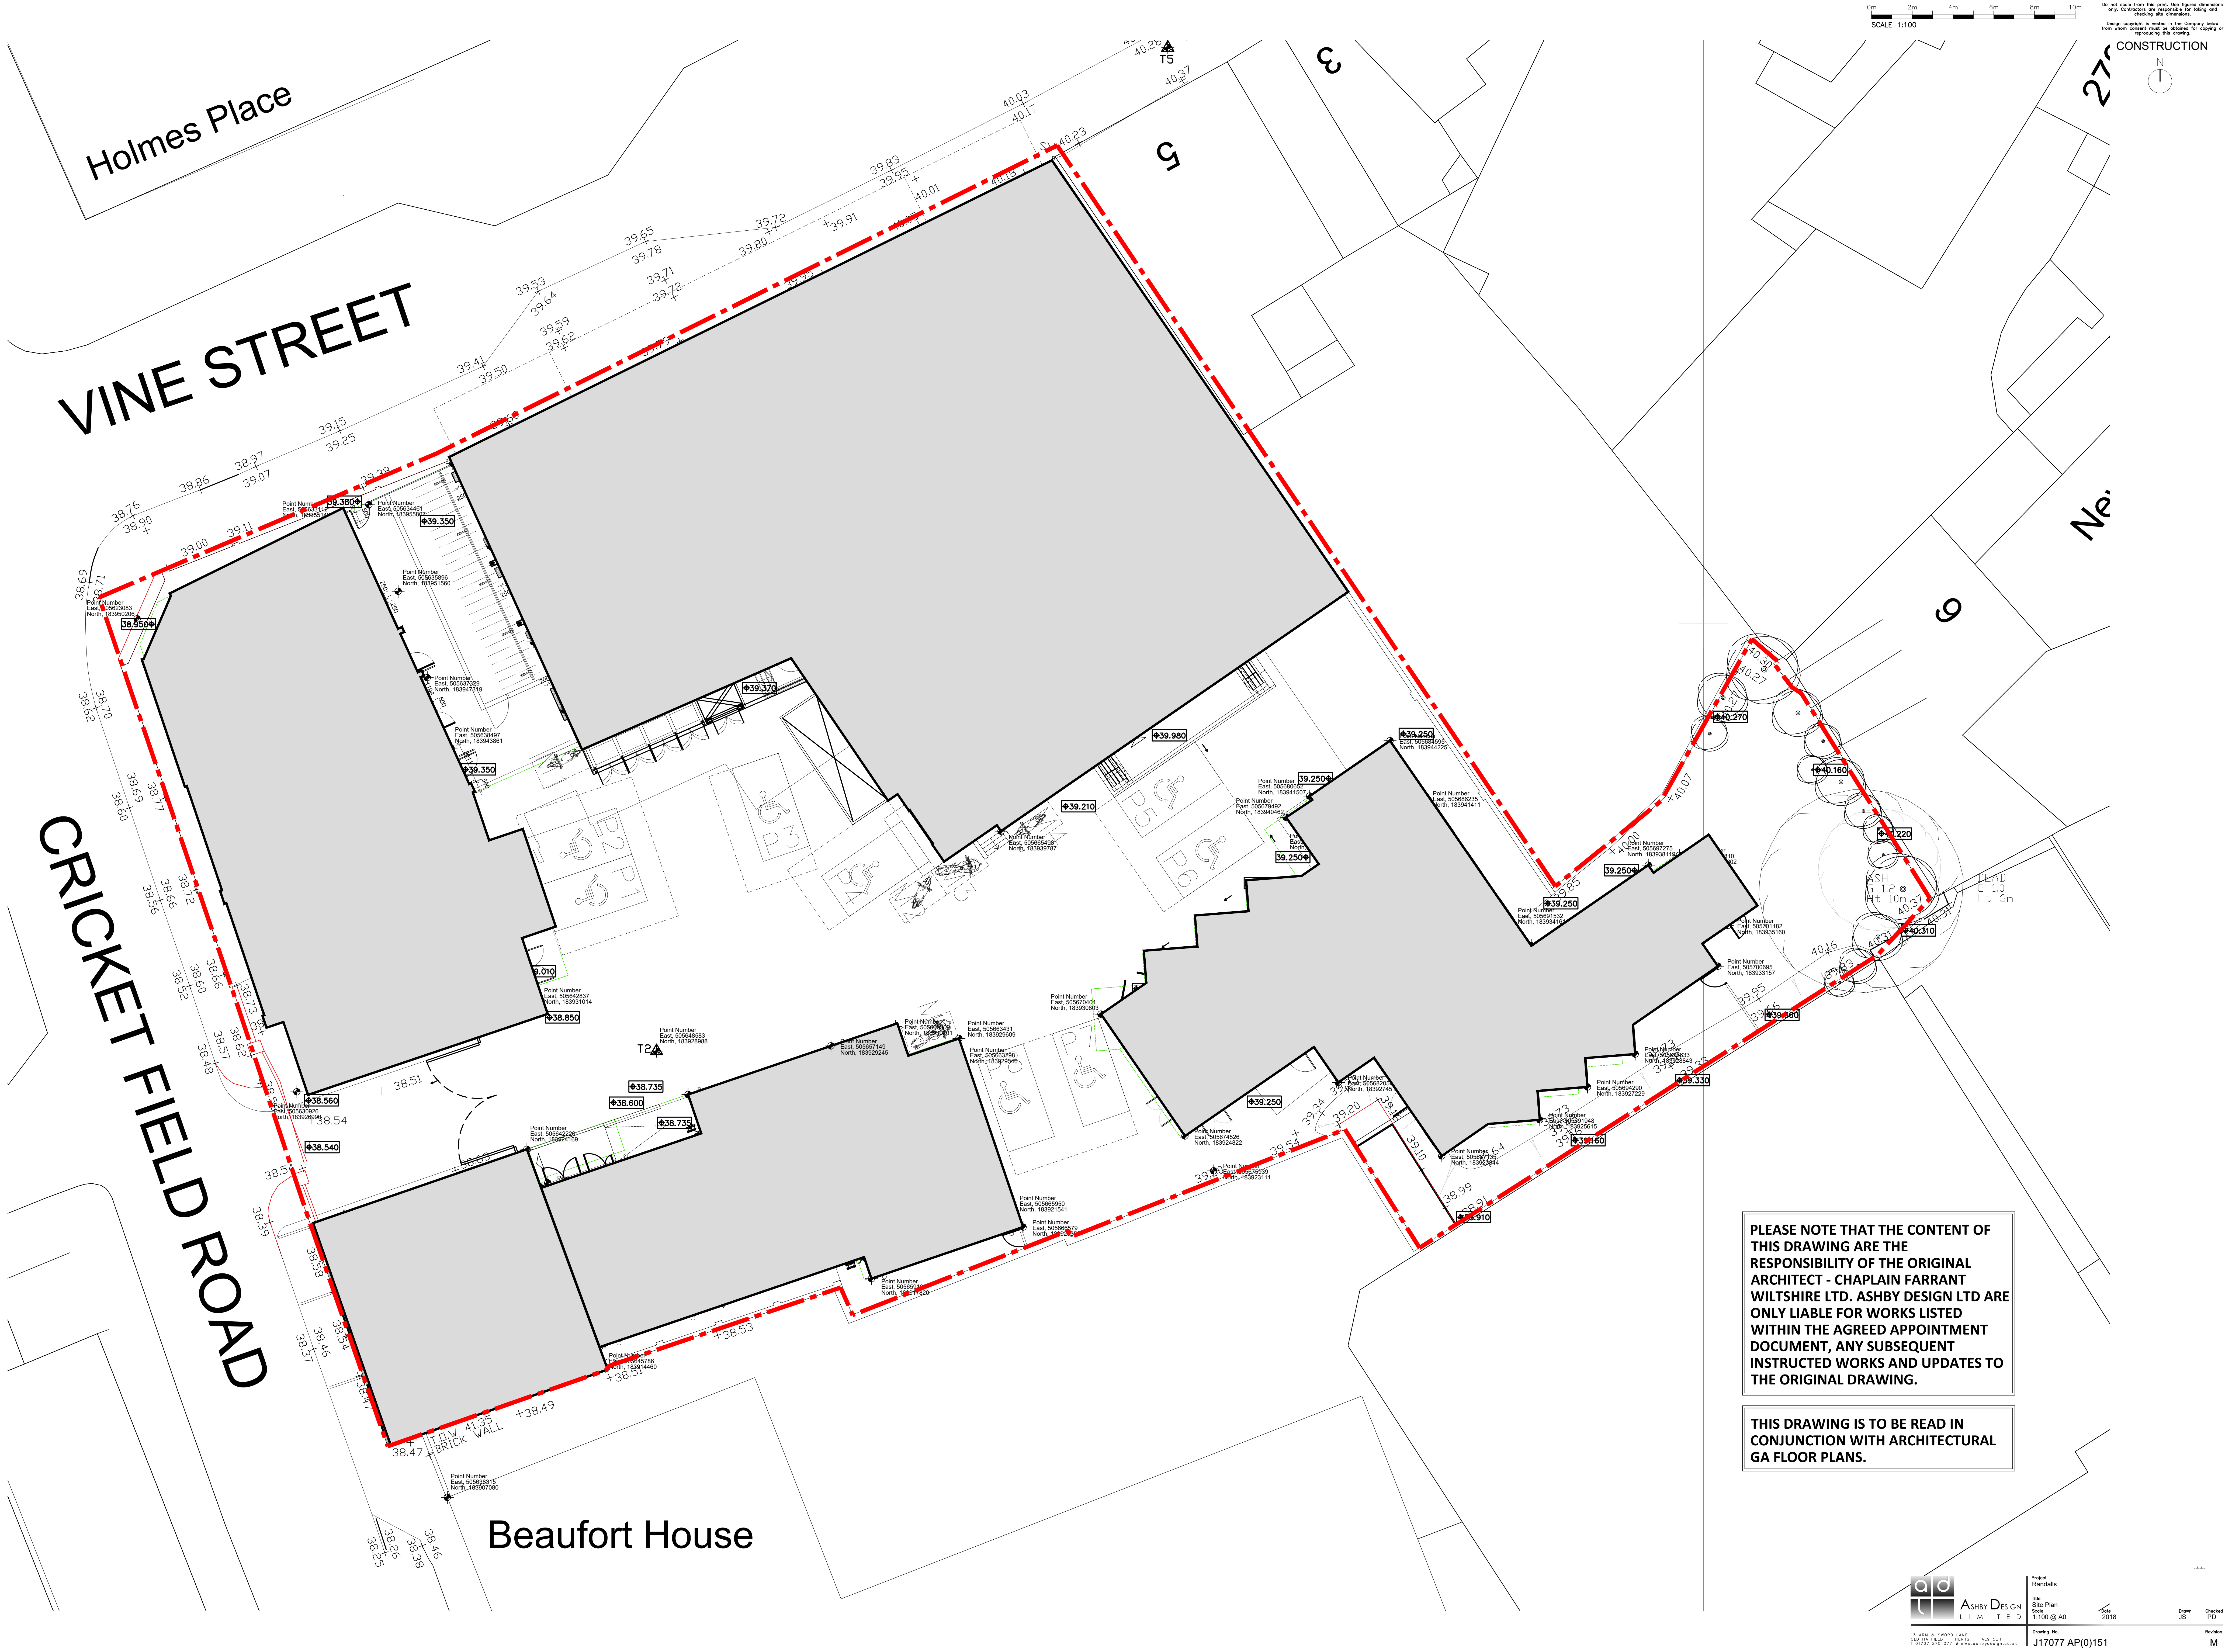

PLEASE NOTE THAT THE CONTENT OF THIS DRAWING ARE THE RESPONSIBILITY OF THE ORIGINAL ARCHITECT - CHAPLAIN FARRANT WILTSHIRE LTD. ASHBY DESIGN LTD ARE ONLY LIABLE FOR WORKS LISTED WITHIN THE AGREED APPOINTMENT DOCUMENT, ANY SUBSEQUENT INSTRUCTED WORKS AND UPDATES TO THE ORIGINAL DRAWING.

THIS DRAWING IS TO BE READ IN CONJUNCTION WITH ARCHITECTURAL GA FLOOR PLANS.