

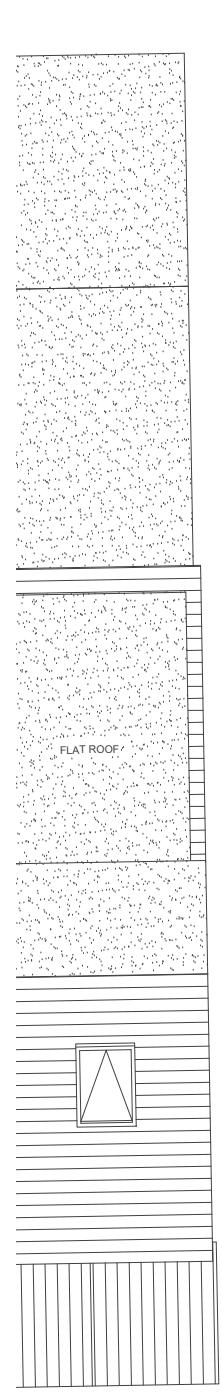


NOTES
Dimensions are not to be scaled from this drawing by contractors. The contractor is requested to check all dimensions before the work started.
Report any discrepancies to the client or architect before undertaking the work described in the drawings. Dimensions are approximate site dimensions and are to be verified by the contractor on site before any fabrication/site works i.e. foundations etc occur
Contractor is responsible for all temporary propping to existing structure

01 - GROUND FLOOR PLAN

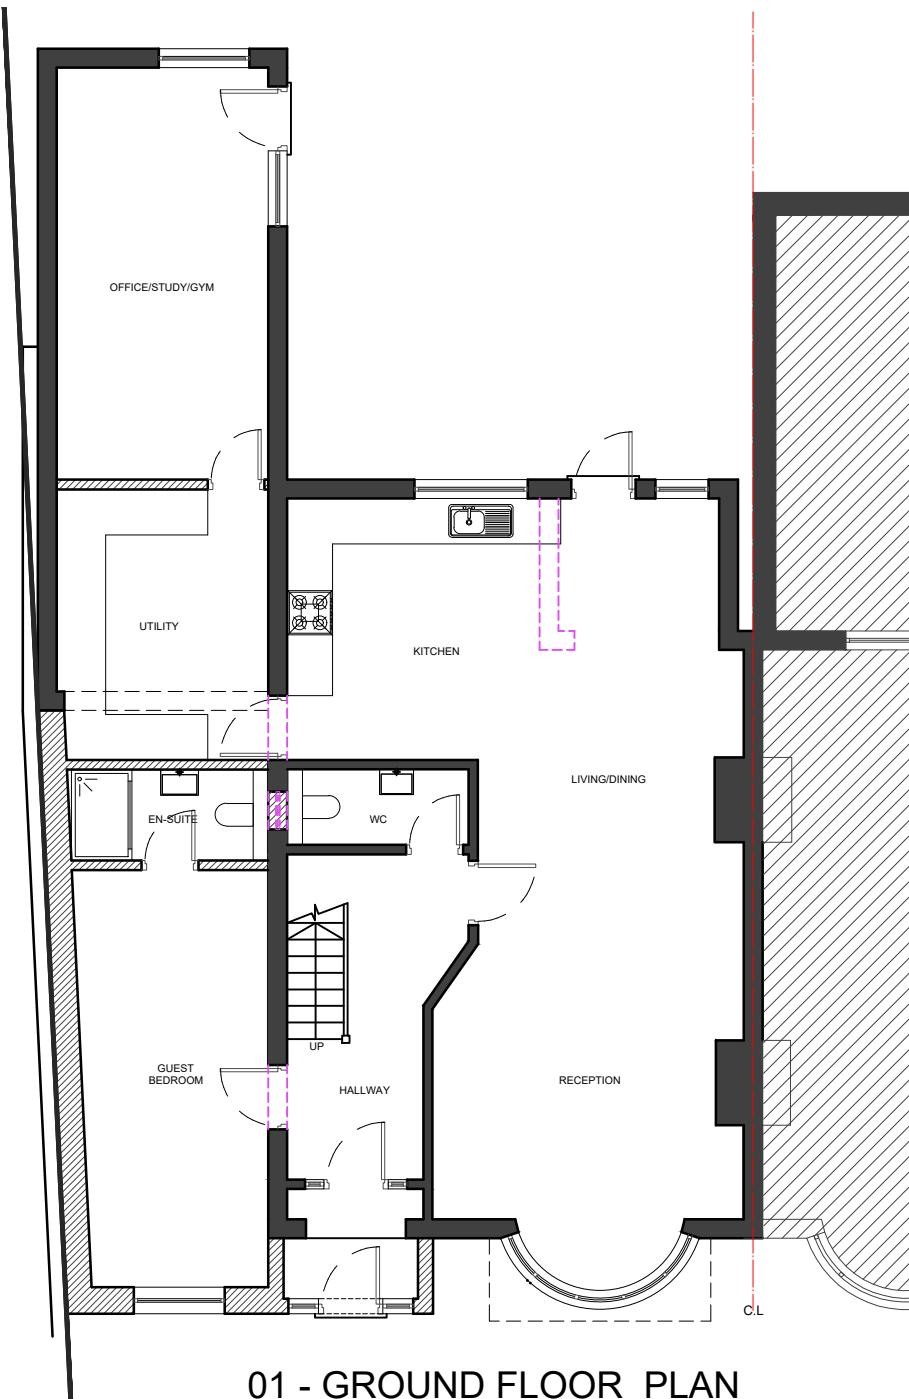

02 - ROOF PLAN

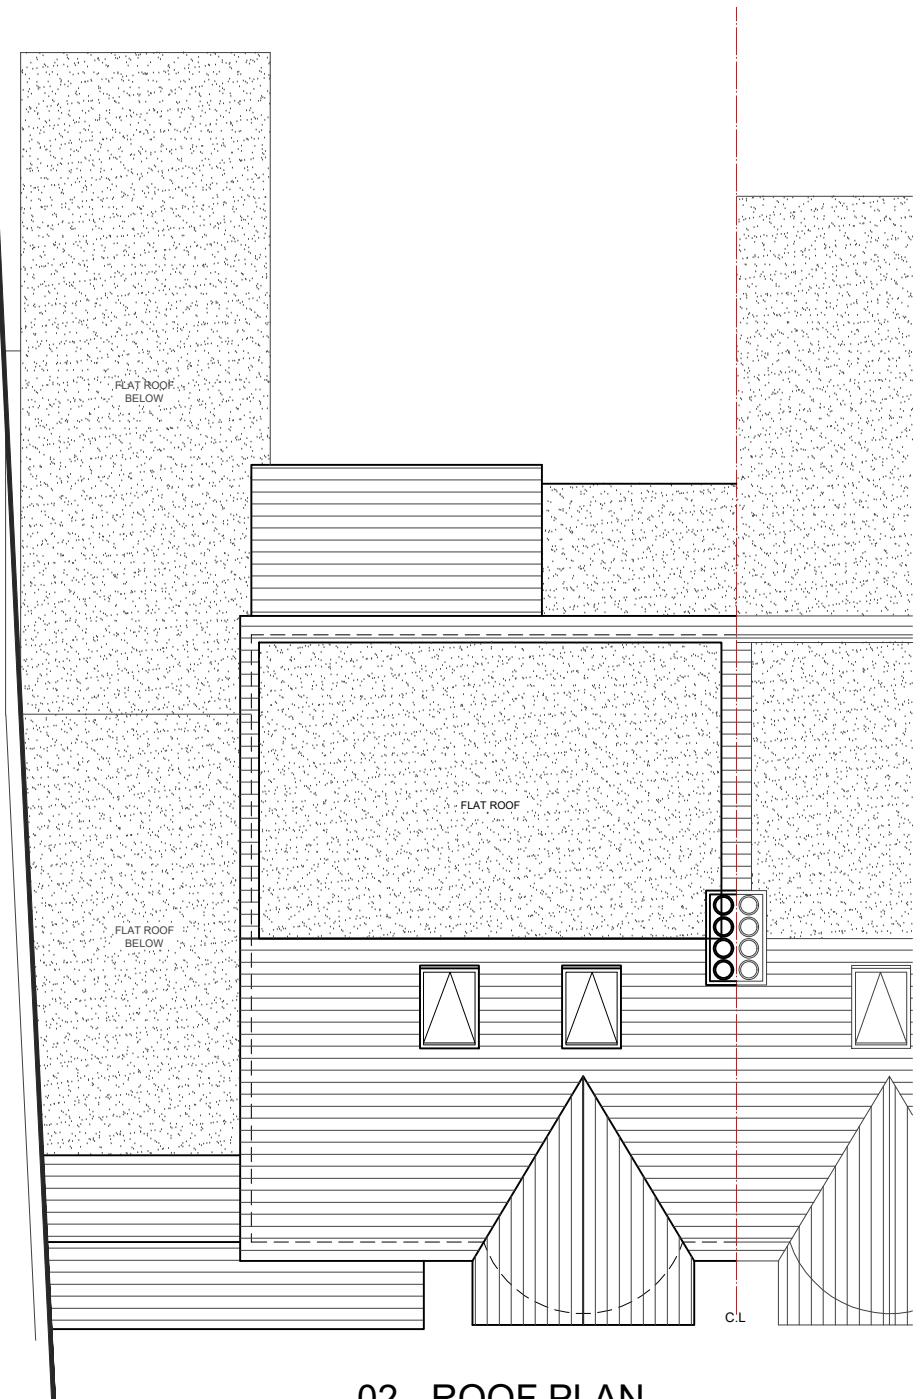

A horizontal scale bar with markings at 0, 1, 2m, 3, 4, and 5m. The 'm' is a superscript. The bar is labeled 'Scale' at the bottom left.

HOUSE HOLDER APPLICATION

LEGEND

EXISTING

PROPOSED

DEMOLISHED

Project	42 FERRERS AVENUE, WEST DRAYTON LONDON, UB7 7AB		
Title	PROPOSED PLANS		
Scale	Drawn	Approved	Date
1:100@A3	IKM		MAR-25
Job No.	Drawing No.		Rev.
DE-1223/25	PH-42FA-04		-