



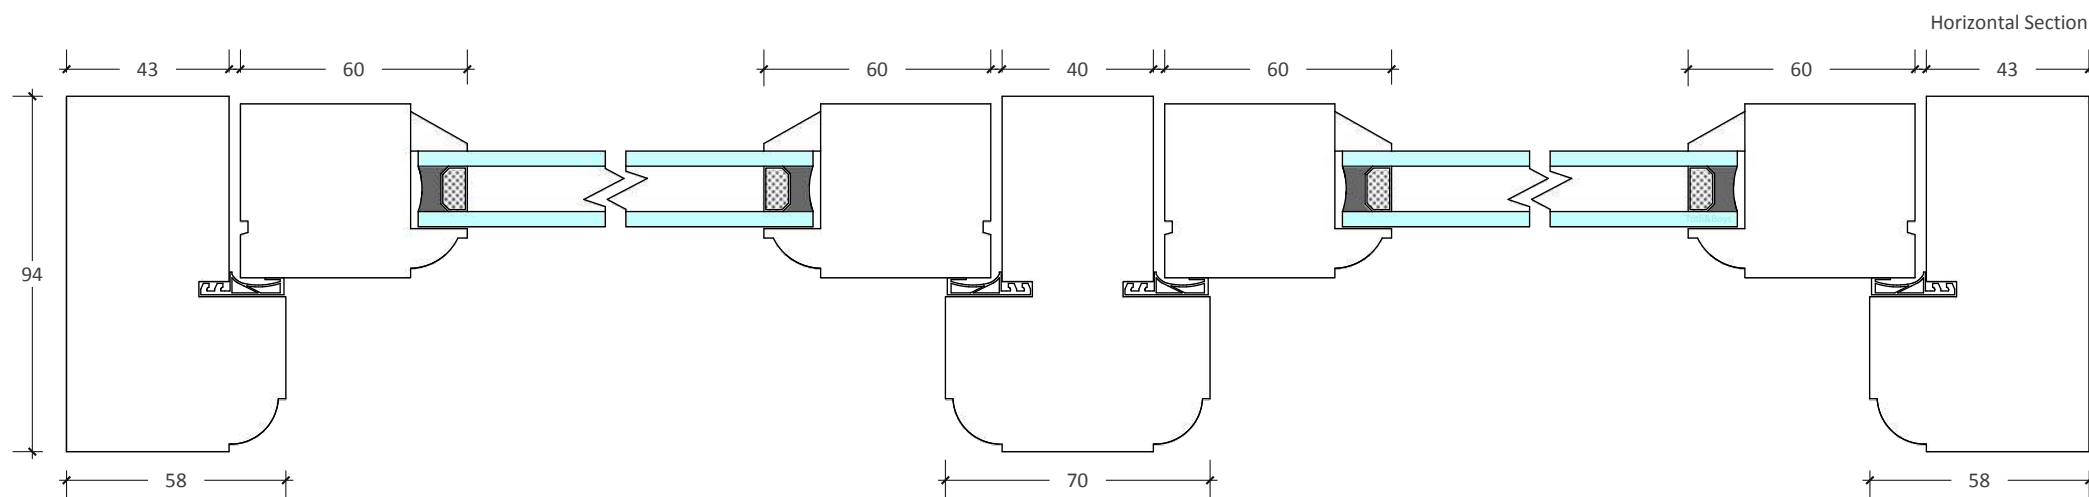

Todi&Boys Joinery Standard Casement Construction

Scale: 1:2 at A4

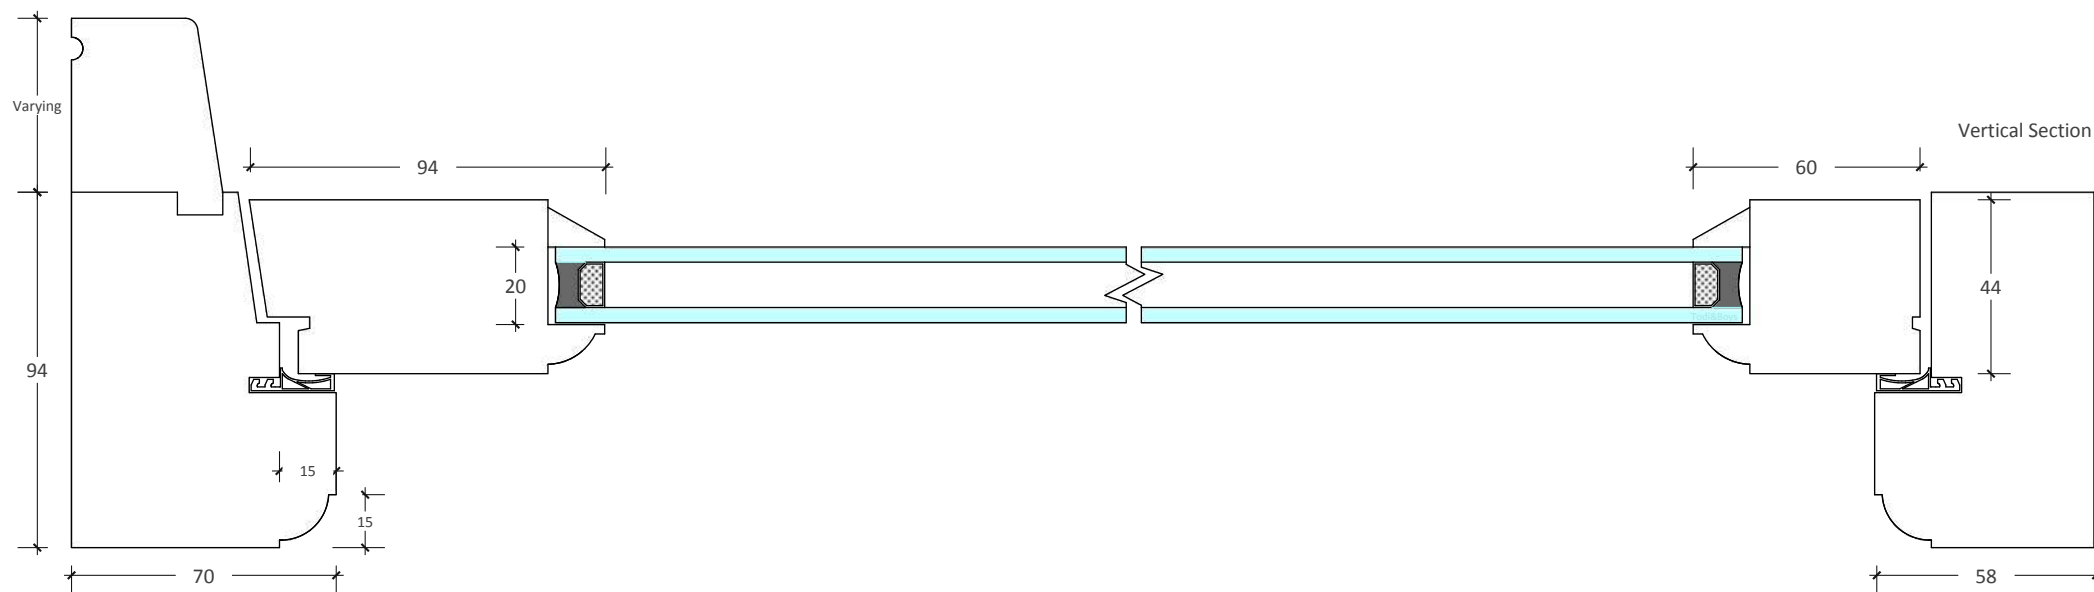