


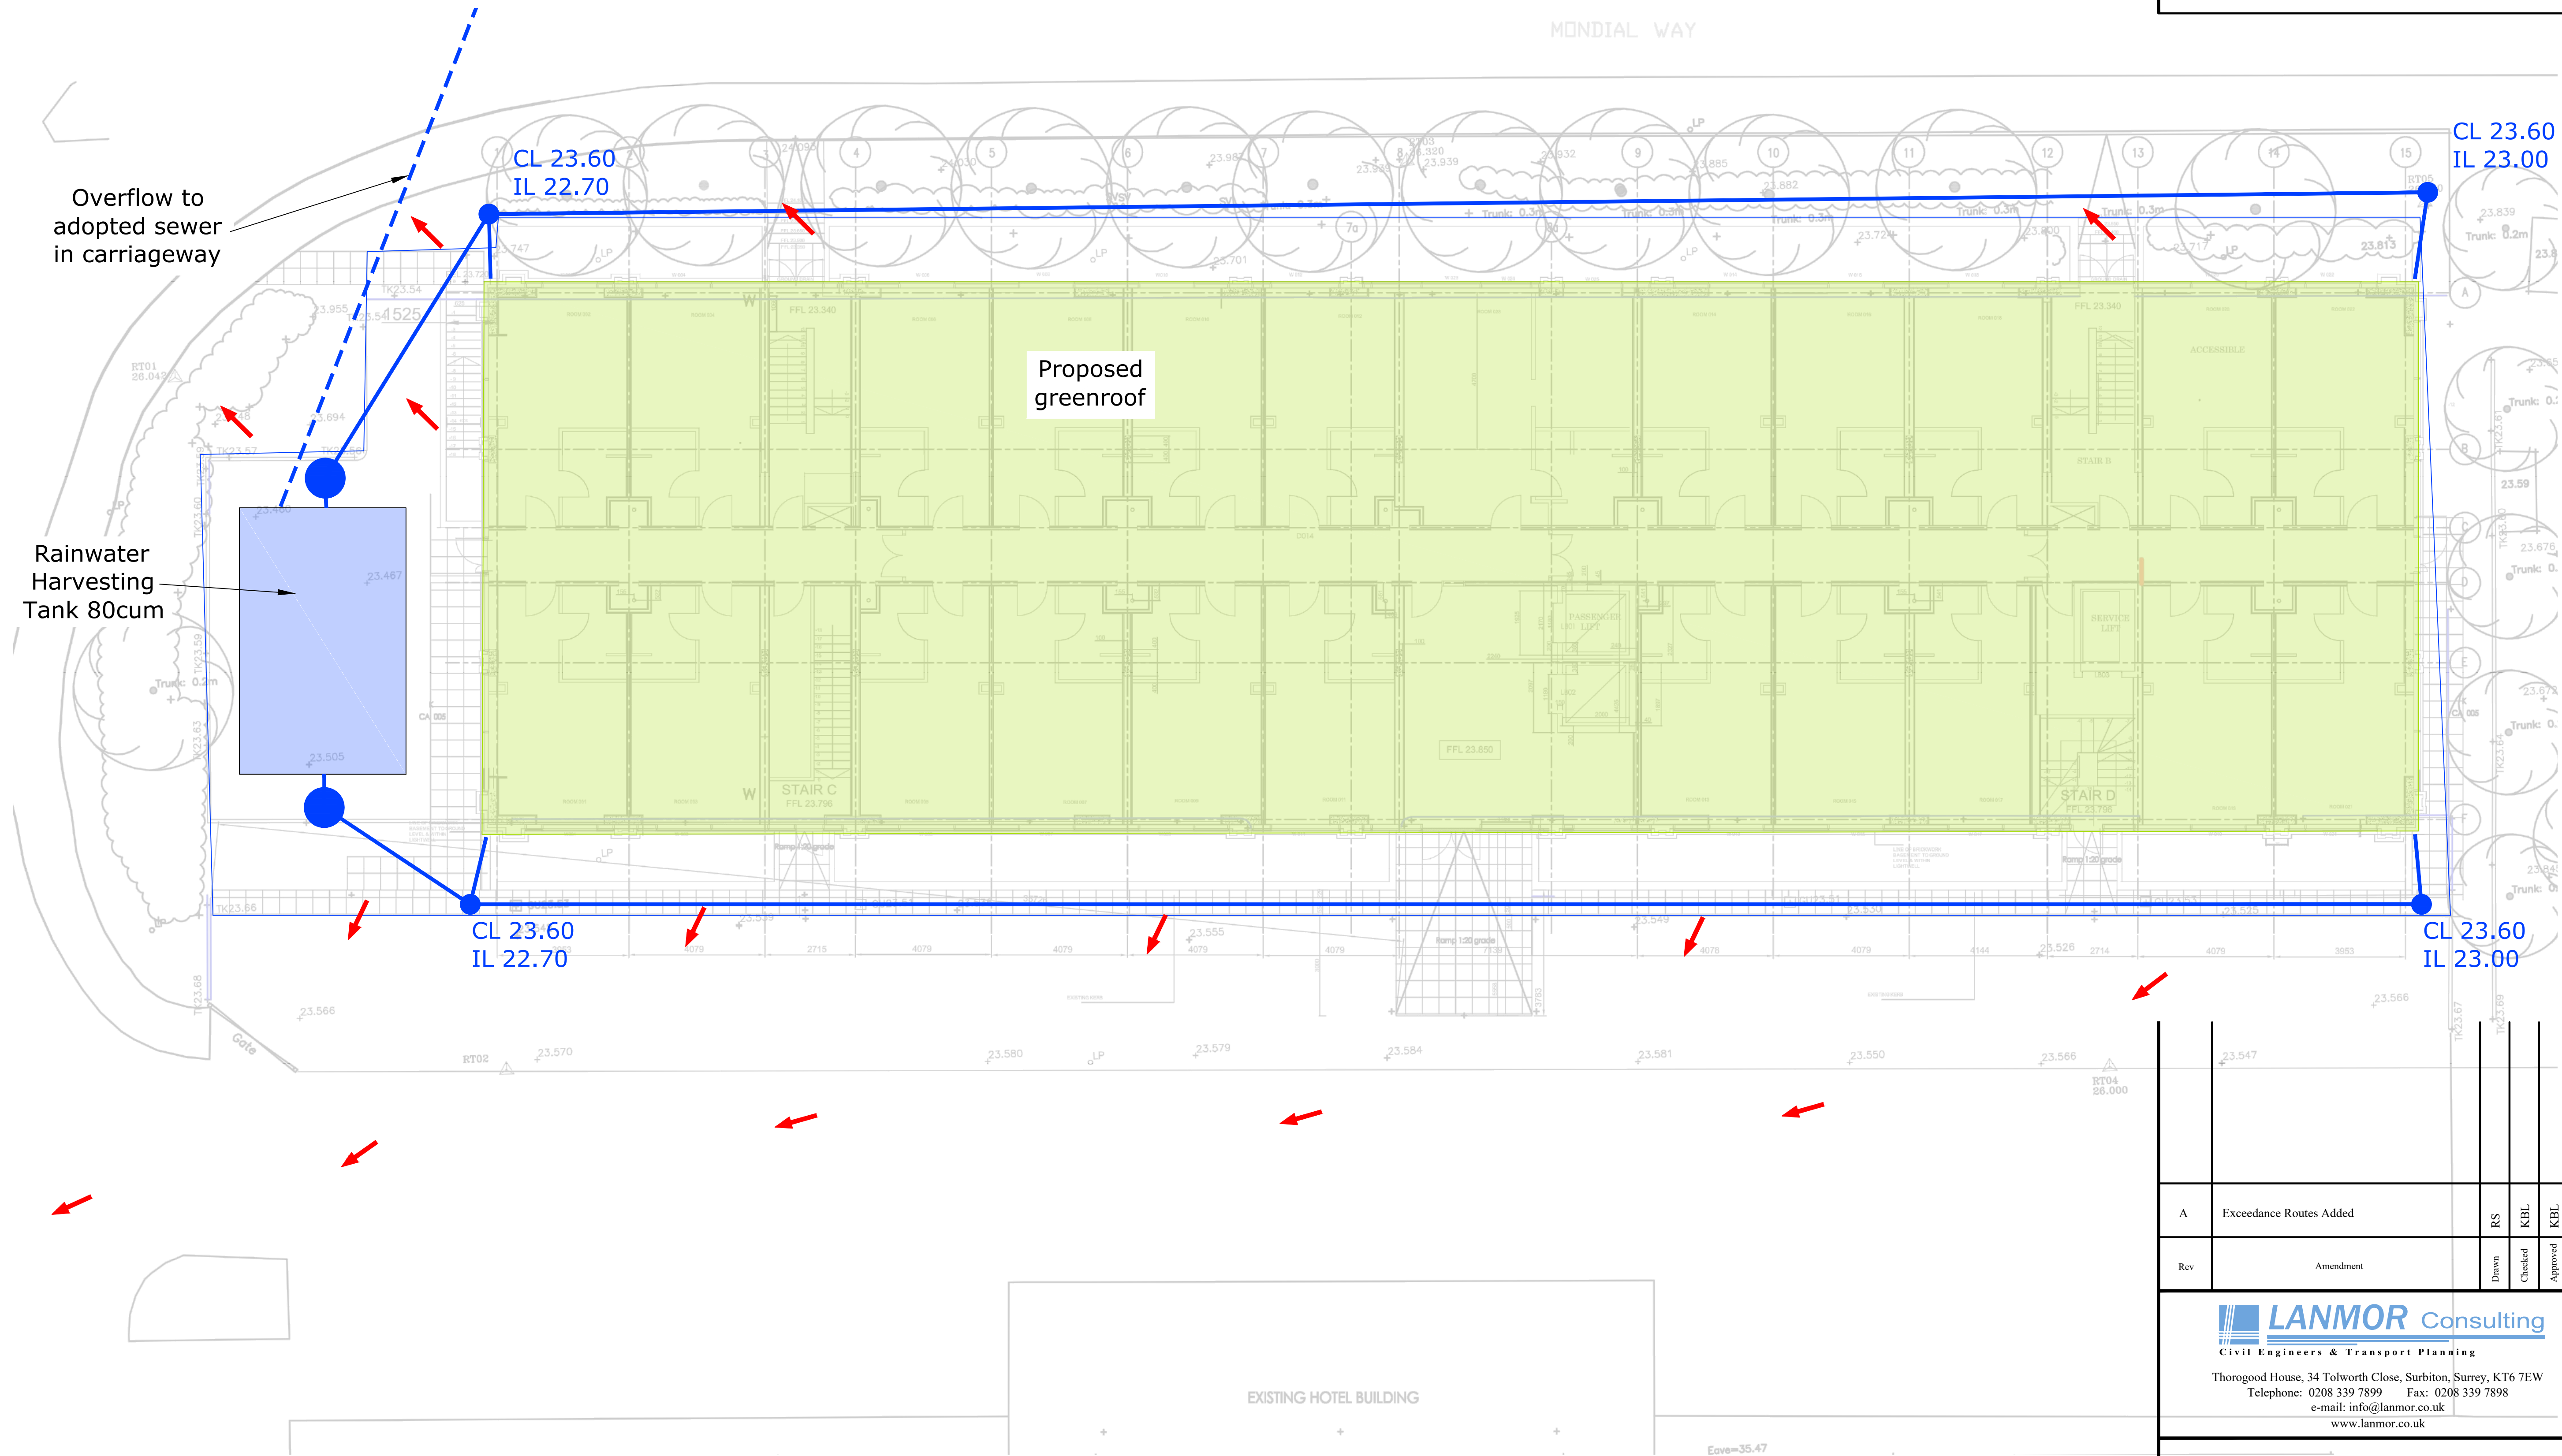

Key
← Flood Exceedance Route

A	Exceedance Routes Added	RS	KBL	KBL	17/7/26
Rev	Amendment	Drawn	Checked	Approved	Date

LANMOR Consulting
Civil Engineers & Transport Planning
Thorogood House, 34 Tolworth Close, Surbiton, Surrey, KT6 7EW
Telephone: 0208 339 7899 Fax: 0208 339 7898
e-mail: info@lanmor.co.uk
www.lanmor.co.uk

Heathrow
Point West
Proposed
Drainage Strategy

DRAWN	RS	CHECKED	KBL	APPROVED	KBL
DATE	Apr-26	DATE	Apr-26	DATE	Apr-26
SCALE	1:200	PRJ No.	252044	SIZE	REV
DWG No.	252044/DS?01			A1	A